



Gan-Eden Site Soil Data

	Symbol	Name	Hydrologi c Soil Group	Area			Average HSG
				SF	AC	%	
1	AoC	Amot/Oquaga	C/D	971,290	22.30	10.5%	C
2	OgD	Oquaga/Amot	C	165,850	3.81	1.8%	
3	OgC	Oquaga/Amot	C	522,910	12.00	5.7%	
4	LaB	Lackawanna	C	722,190	16.58	7.8%	
5	OeB	Oquaga	C	2,402,680	55.16	26.0%	
6	AoE	Amot/Oquaga	C/D	1,007,350	23.13	10.9%	
7	SeB	Morris, extremely stony	C	100,800	2.31	1.1%	
8	MrB	Morris	C	453,410	10.41	4.9%	
9	WIC	Wellsboro, extremely stony	C	634,090	14.56	6.9%	
10	WeC	Wellsboro	C	1,025,090	23.53	11.1%	
11	WeB	Wellsboro, extremely stony	C	958,360	22.00	10.4%	
12	LaC	Lackawanna	C	58760	1.35	0.6%	
13	Pa	Palms	A/D	55990	1.29	0.6%	
water				137214	3.15	1.5%	
Sub-total				9,215,984	211.57	99.6%	
Total Property					212.34		

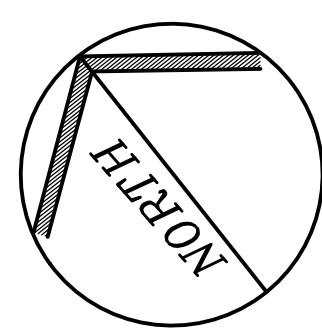

LEGEND

- Pond
- Wetlands
- Dirt Trail
- Woods Line
- Stone Wall
- Tree

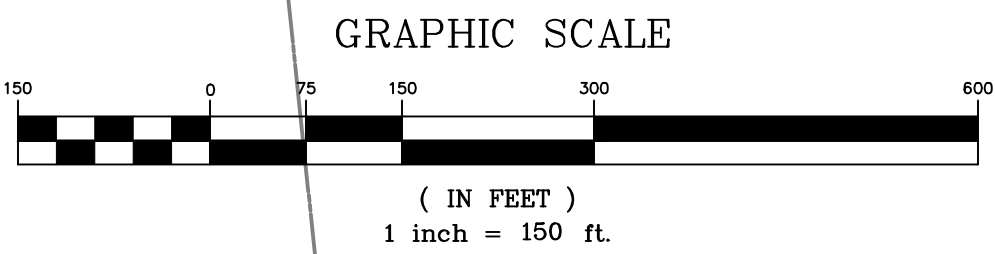


It is a violation of NYS Education Law, Article 140 Section 2309.2, for any person, other than a duly licensed professional engineer or land surveyor, to prepare or have prepared any drawing or report for use in connection with the design, construction or maintenance of any public or private work of civil engineering or land surveying, or to cause any such drawing or report to be so prepared, unless the person so licensed has signed and sealed the drawing or report, and the seal of the person so licensed is placed thereon.

ALL DIMENSIONS MUST BE VERIFIED BY THE CONTRACTOR. NOTIFY PAULUS, SOKOLOWSKI AND SARTOR OF ANY CORRECTIONS, ERRORS, OMISSIONS OR DISCREPANCIES IN THIS CONTRACT DRAWING OR SPECIFICATIONS BEFORE PROCEEDING WITH CONSTRUCTION. ALL DIMENSIONS SHALL BE AS NOTED IN WORDS OR NUMBERS ON THE CONTRACT DRAWING. DO NOT SCALE THE DRAWING TO DETERMINE DIMENSIONS.

THESE CONTRACT DRAWINGS CONTAIN DATA INTENDED SPECIFICALLY FOR THE NOTED PROJECT AND CLIENT. THEY ARE NOT INTENDED FOR USE ON EXTENSIONS OF THIS PROJECT OR FOR REUSE ON ANY OTHER PROJECT.

THE COPYING AND/OR MODIFICATION OF THIS DOCUMENT OR ANY PORTION THEREOF WITHOUT THE WRITTEN PERMISSION OF PAULUS, SOKOLOWSKI, AND SARTOR IS PROHIBITED. COPYRIGHT 2016 PAULUS, SOKOLOWSKI, AND SARTOR - ALL RIGHTS RESERVED.

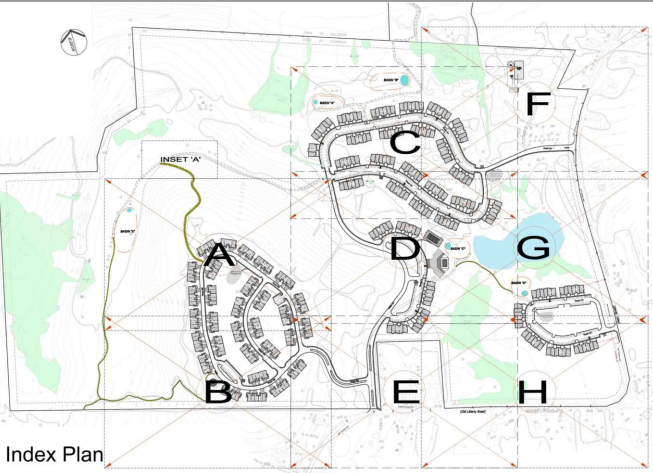

CONSULTANTS

PS&S
integrating design & engineering

67A MOUNTAIN BOULEVARD EXTENSION
P.O. BOX 4039
WARREN, NEW JERSEY 07059
PHONE: (732) 560-9700
FAX: (732) 560-9768

LISA A. DIGEROLAMO, P.E.
PROFESSIONAL ENGINEER
NEW YORK LIC. NO. 086749

SIGNATURE _____ DATE 7/1/2016

REVISIONS/ISSUES		
REV	DATE	DESCRIPTION
1	02/10/16	PRE-ISSUE FOR TEAM REVIEW
2	05/11/16	PRELIMINARY SITE PLAN REVIEW
3	07/5/16	SUBMISSION TO PLANNING BOARD

PROJECT TITLE

PRELIMINARY & FINAL SITE PLAN

Gan-Eden Estates

TOWN OF THOMPSON SULLIVAN COUNTY NEW YORK

TAX LOT
SECTION 2,
BLOCK 1/ LOT 6.3

SHEET TITLE

Existing
Conditions &
Soil Map

INITIAL DATE	12/04/2015	JOB NO.	01895/0053
SCALE	1"=150'	B/O	
DRAWN	CY/FM	SHEET NO.	C-3
CHKD.	AG/LAD		3 OF 79