


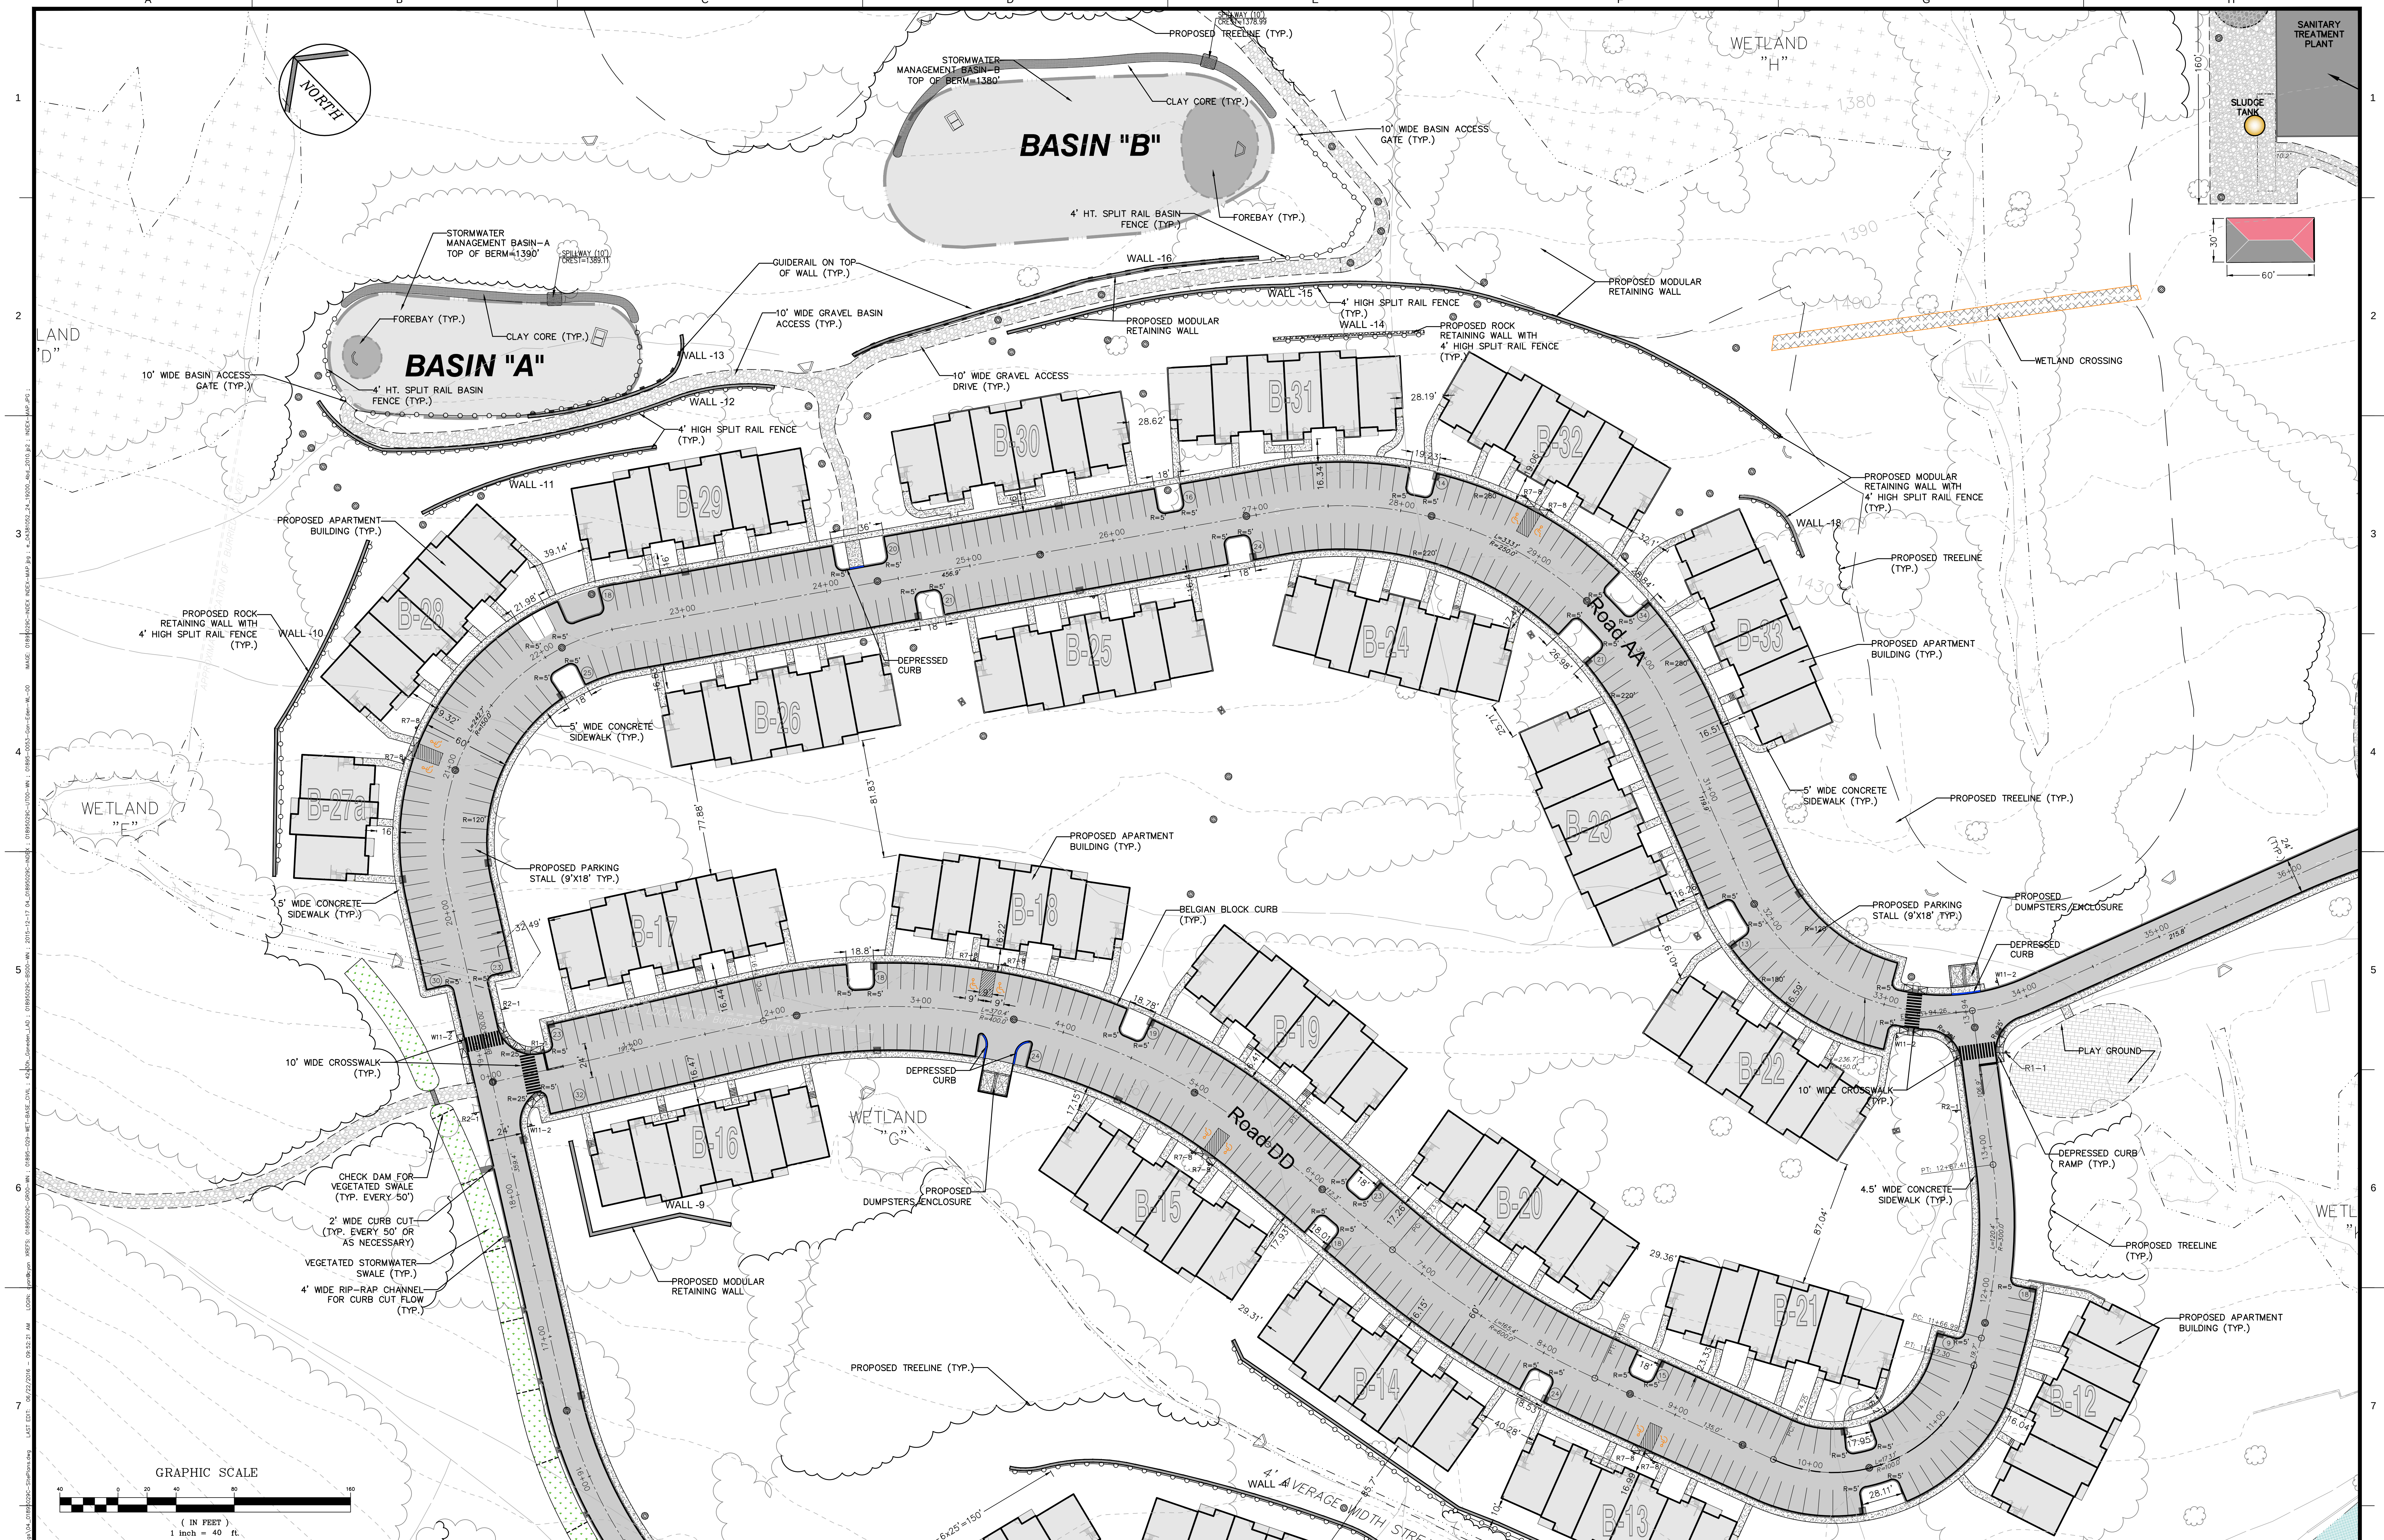

GRAPHIC SCALE

(IN FEET)
1 inch = 40 ft.

It is a violation of NYSE Education Law, Article 14 Section 7202.9, for any person, unless he is acting under the direction of a licensed professional officer or land surveyor, to prepare, execute, certify, sign, seal, attest, or otherwise authenticate any document which purports to be a map or plat of land, or to alter or amend any such document after it has been so authenticated by a professional officer or land surveyor if altered, the altering officer or land surveyor shall affix to the item the signature of the altering officer or land surveyor, and indicate the date of such alteration, and a specific description of the alteration.


ALL DEMONSTRATIONS MUST BE VERIFIED BY THE CONTRACTOR, NOTREY PALLAS, SKOLCHOWSKI AND SARTORI OR ANY CONCEPTS, ERRORS, OMISSIONS OR DISCREPANCIES IN THE CONTRACT DOCUMENTS SHALL BE THE RESPONSIBILITY OF THE CONTRACTOR.

ALL DEMONSTRATIONS SHALL BE AS NOTED IN WORDS OR NUMBERS ON THE CONTRACT DRAWINGS; DO NOT SCALE THE DRAWINGS TO DETERMINE DIMENSIONS.

THESE CONTRACT DRAWINGS CONTAIN DATA INTENDED SPECIFICALLY FOR THE NOTED PROJECT AND ARE NOT TO BE USED FOR ANY OTHER PURPOSES OR EXTENDING THIS PROJECT OR FOR RELIANCE ON ANY OTHER PROJECT.

THE COPYING AND/OR MODIFICATION OF THIS DOCUMENT ON ANY PORTION THEREOF WITHOUT THE WRITTEN PERMISSION OF THE FIRM IS STRICTLY PROHIBITED.

COPYRIGHT © 1998 PALLAS, SKOLCHOWSKI, AND SARTORI - ALL RIGHTS RESERVED

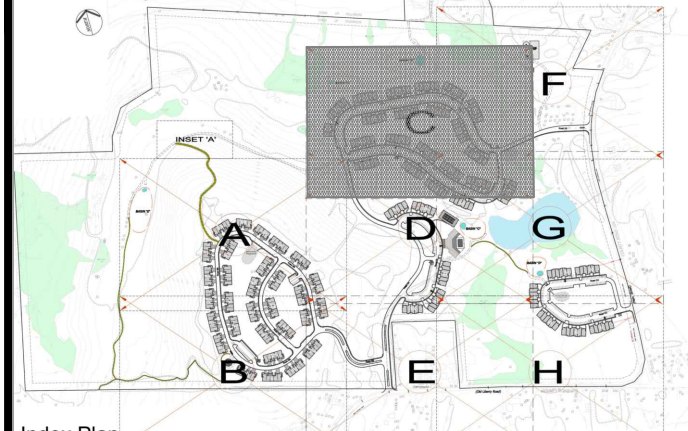

CONSULTANTS

PS&S

integrating design & engineering

67A MOUNTAIN BOULEVARD EXTENSION
P.O.BOX 4039
WARREN, NEW JERSEY 07059
PHONE: (732) 560-9700
FAX: (732) 560-9768

LISA A. DIGEROLAMO, P.E.
PROFESSIONAL ENGINEER
NEW YORK LIC. NO. 086749

SIGNATURE DATE 7/1/2016

[illegible]

PROJECT TITLE	
PRELIMINARY & FINAL SITE PLAN	TAX LOT
Gan-Eden Estates	SECTION 2,
TOWN OF THOMPSON SULLIVAN COUNTY NEW YORK	BLOCK 1/ LOT 6.3

SHEET TITLE SITE PLAN (Section C)	INITIAL DATE	JOB NO.
	12/04/2015	01895/0053
	SCALE	B/O
	1" = 40'	
	DRAWN	SHEET NO.
	CY/FM	
CHKD.		
	AG/LAD	C-4C