



SIGN LEGEND			
No.	SIGN	SIGN CODE	DESCRIPTION
1		MUTCD R1-1 30"x30"	LEGEND: WHITE (RETROREFLECTIVE) BACKGROUND: RED (RETROREFLECTIVE)
2		NEW YORK R7-8D 12"x18"	LEGEND: GREEN (RETROREFLECTIVE) WHITE SYMBOL ON BLUE (RETROREFLECTIVE) BACKGROUND: WHITE (RETROREFLECTIVE)
3		MUTCD W11-2 30"x30"	SYMBOL: BLACK BACKGROUND: YELLOW (RETROREFLECTIVE)
		MUTCD W16-7pL 24"x12"	SYMBOL: BLACK BACKGROUND: YELLOW (RETROREFLECTIVE)
4		MUTCD W11-2 30"x30"	SYMBOL: BLACK BACKGROUND: YELLOW (RETROREFLECTIVE)
		MUTCD W16-9p 24"x12"	SYMBOL: BLACK BACKGROUND: YELLOW (RETROREFLECTIVE)
5		MUTCD R7-1d 12"x18"	LEGEND: RED BACKGROUND: WHITE (RETROREFLECTIVE)
NOTE: SIGNS MOUNTINGS HARDWARE AND SIGN POSITIONING SHALL CONFORM TO "MANUAL OF UNIFORM TRAFFIC CONTROL DEVICES" LATEST EDITION. SEE SITE DETAILS.			

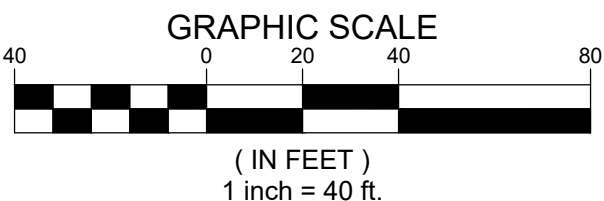

It is the obligation of the Engineer to provide the owner with a preliminary site plan for the proposed project. The owner is responsible for obtaining all necessary permits and approvals from the appropriate authorities. The Engineer is not responsible for the accuracy of the information provided by the owner or for the results of the project. The Engineer is not responsible for the accuracy of the information provided by the owner or for the results of the project.

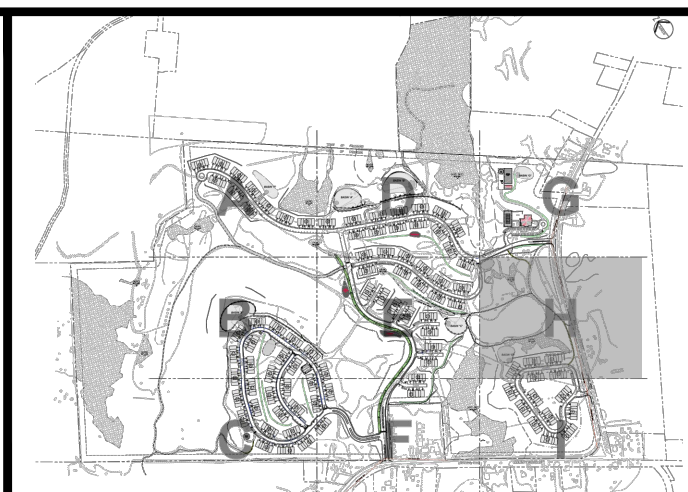

CONSULTANTS
PS&S
integrating design & engineering
67A MOUNTAIN BOULEVARD EXTENSION
P.O. BOX 4039
WARREN, NEW JERSEY 07059
PHONE: (732) 560-9700
FAX: (732) 560-9768

LISA A. DIGEROLAMO, P.E.
PROFESSIONAL ENGINEER
NEW YORK L.I.C. NO. 086749
DRAFT
SIGNATURE _____ DATE _____

REVISIONS/ISSUES		
REV	DATE	DESCRIPTION

PROJECT TITLE
PRELIMINARY & FINAL SITE PLAN
Gan-Eden Estates
TOWN OF THOMPSON SULLIVAN COUNTY NEW YORK
TAX LOT SECTION 2, BLOCK 1/ LOT 6.3

SHEET TITLE		INITIAL DATE	JOB NO.
SITE PLAN (SECTION H)		OCT. 15, 2019	01895.0053
		SCALE 1" = 40'	B/O
		DRAWN C.Y./F.M.	SHEET NO. C-04H
CHKD. L.A.D.			12 OF 103