

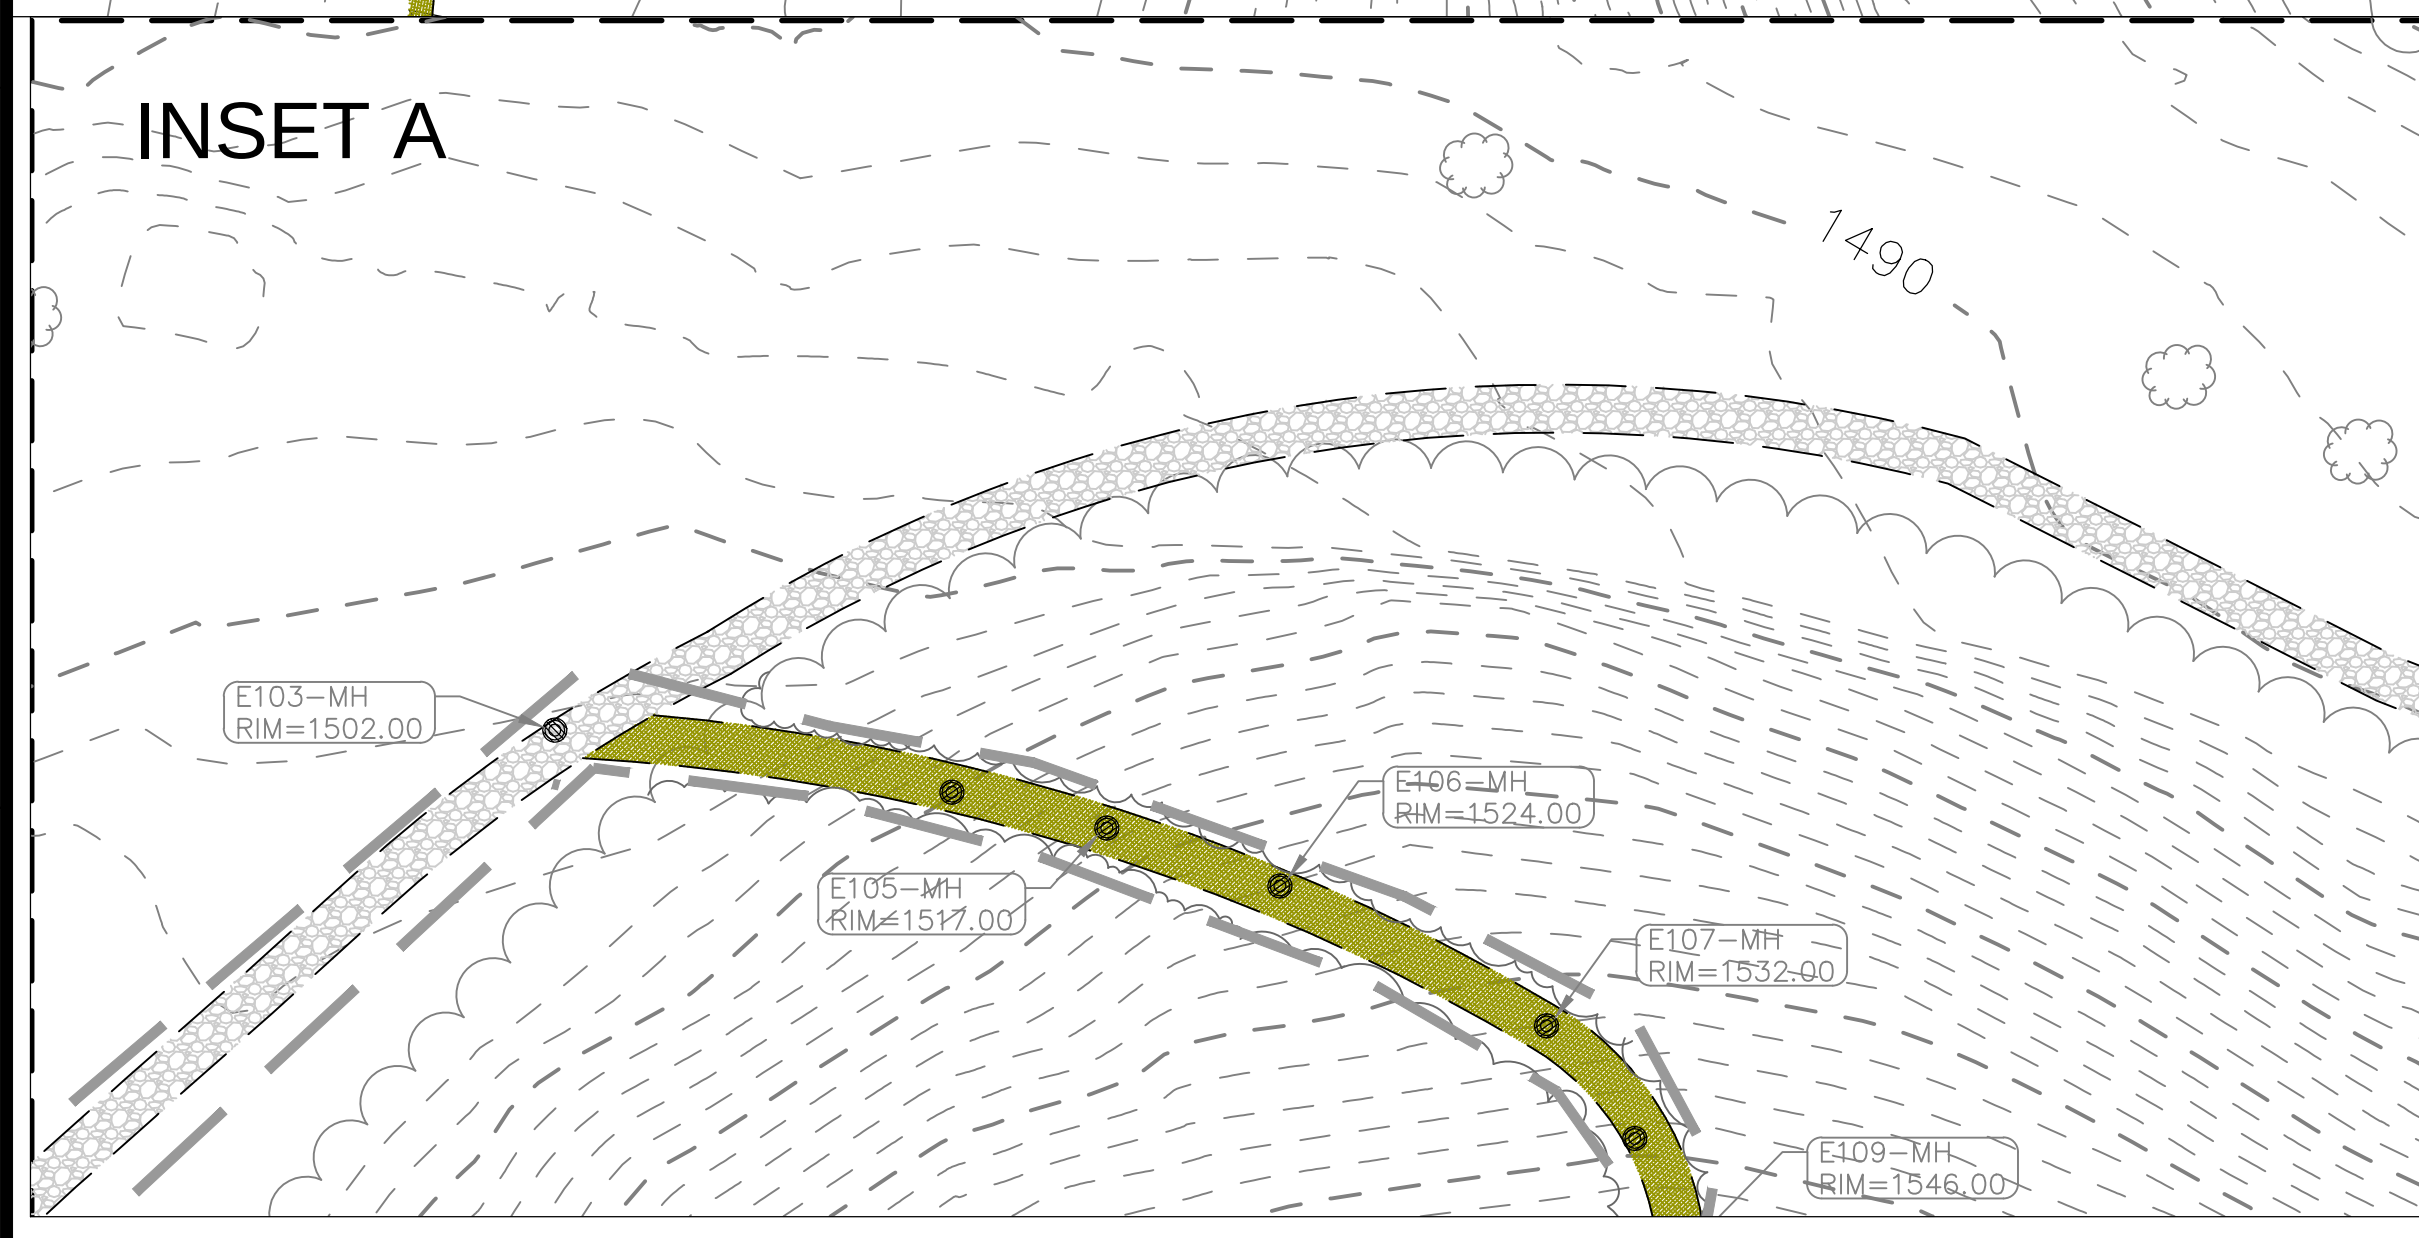


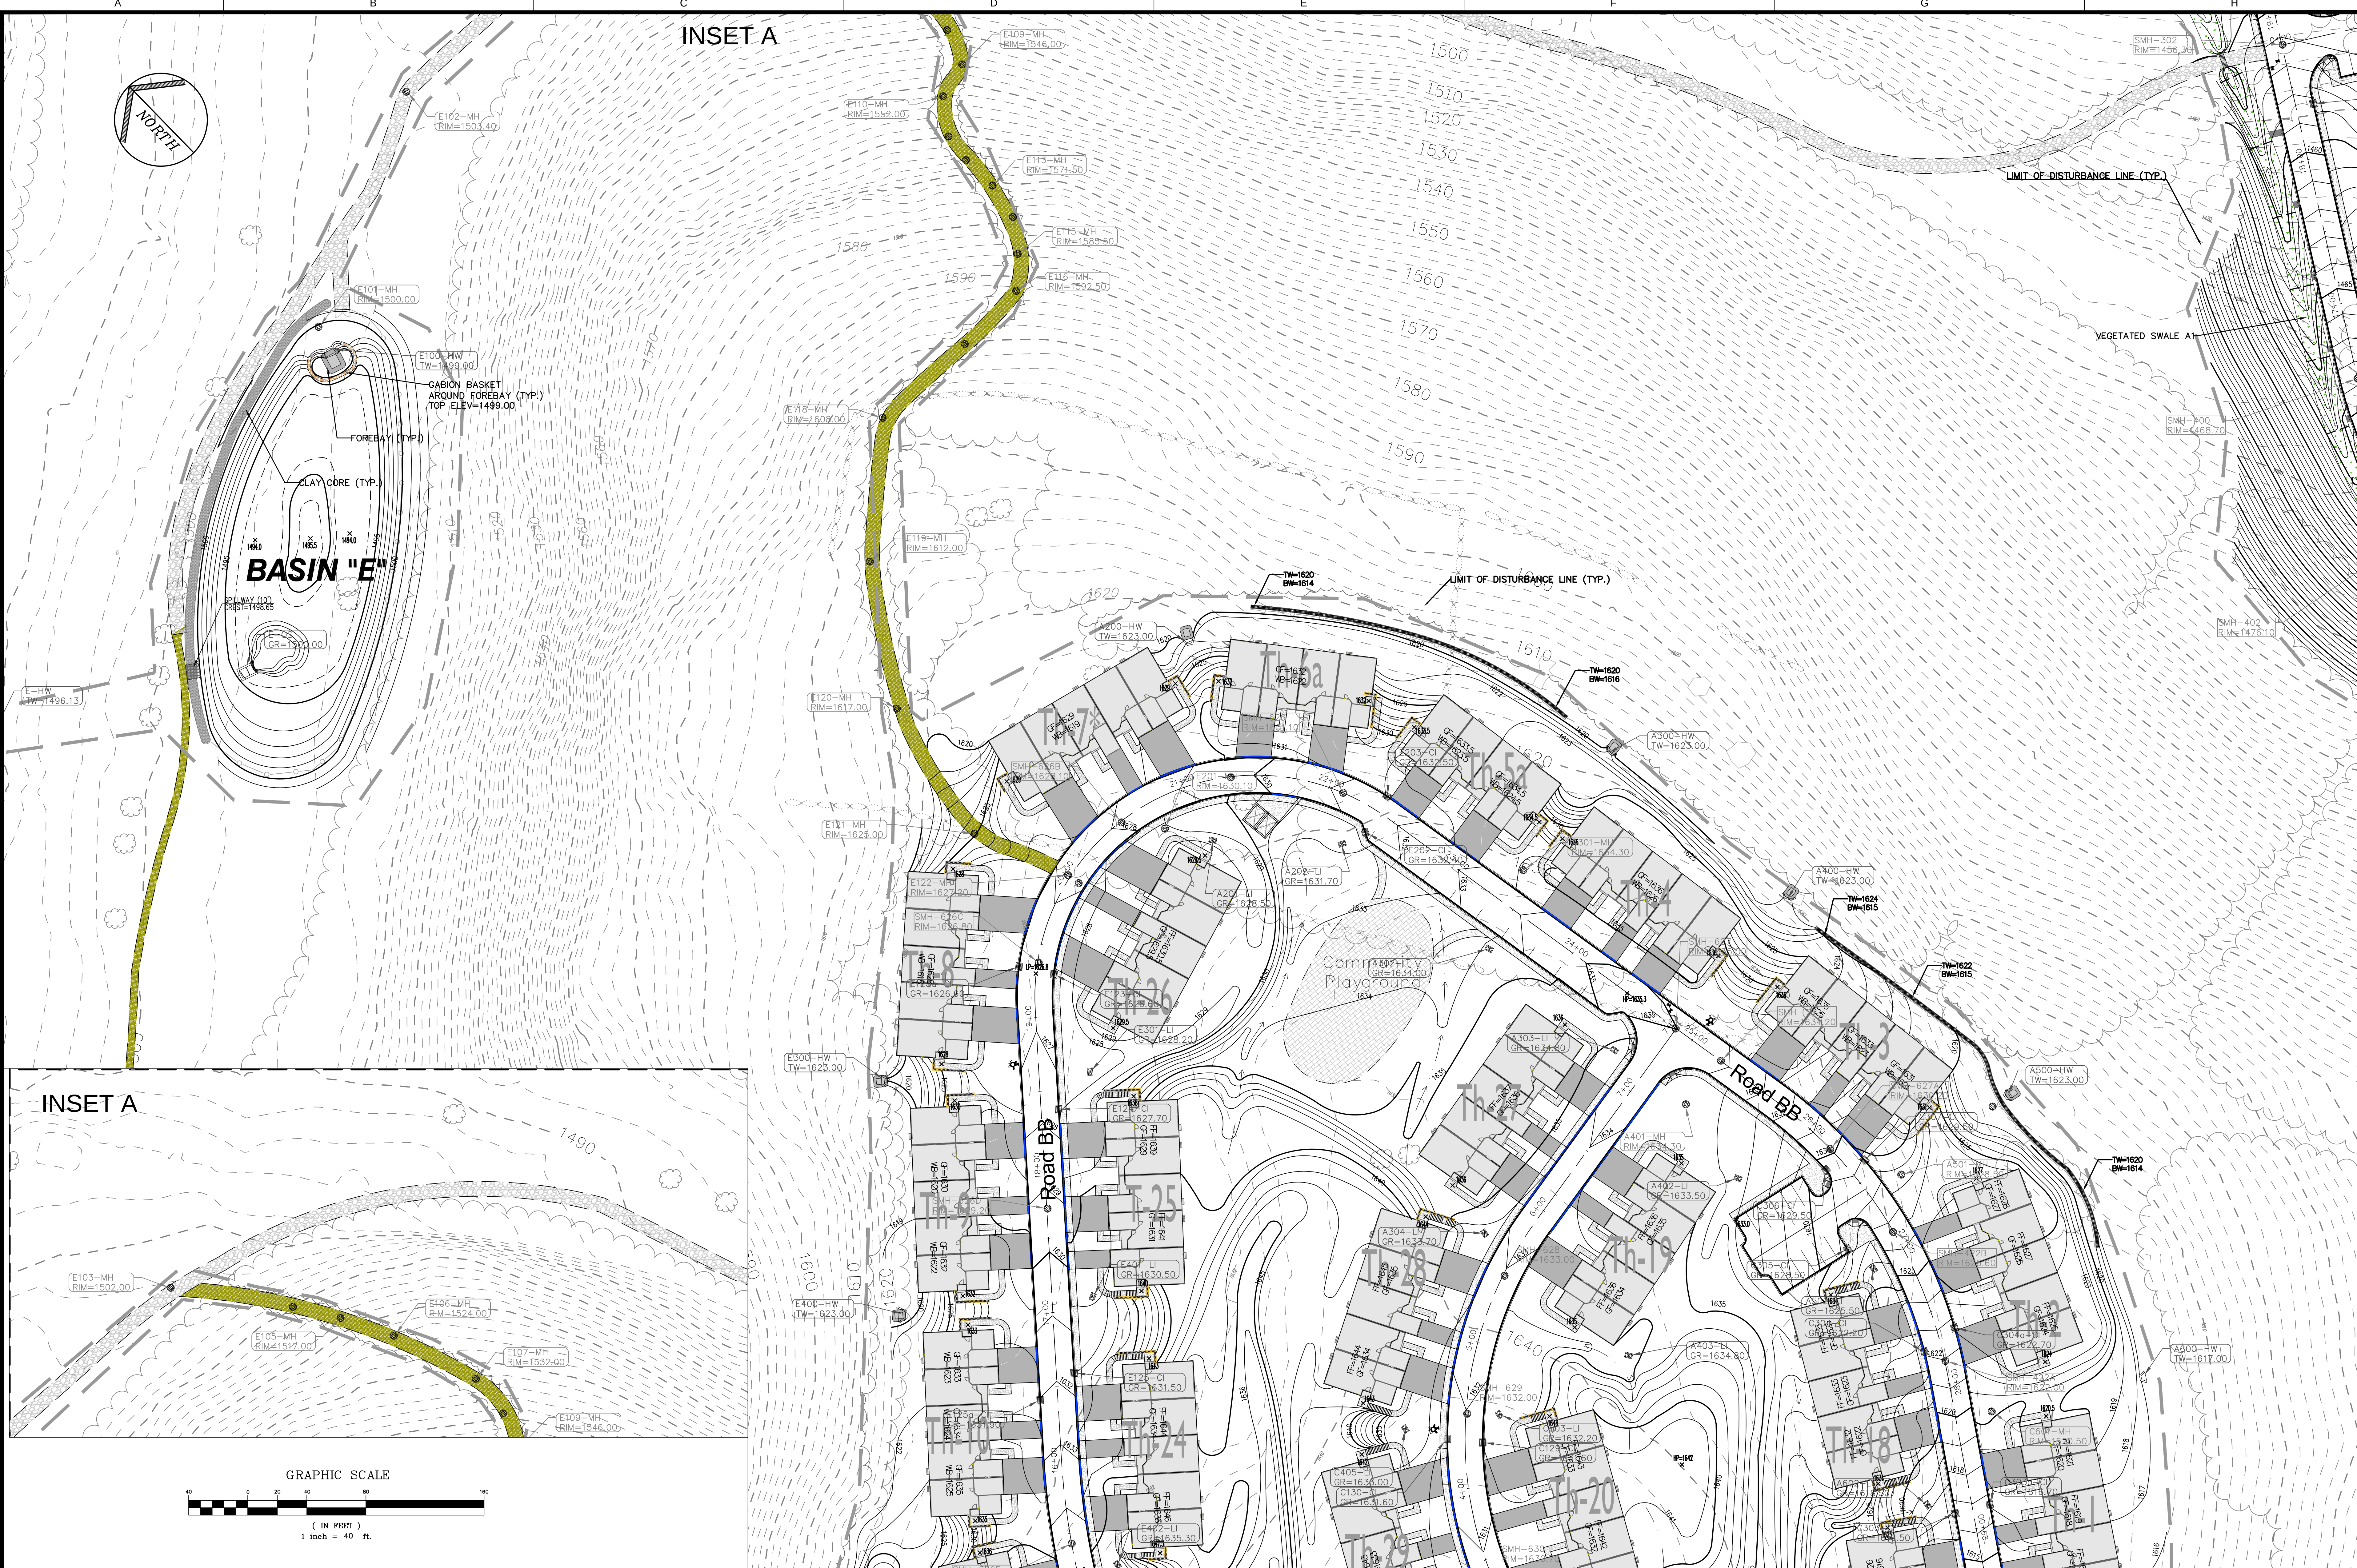

It is the obligation of the Engineer to provide the Client with a preliminary site plan for review and comment. The Client is responsible for providing the Engineer with all necessary information and data to complete the site plan. The Engineer is not responsible for the accuracy of the information provided by the Client. 

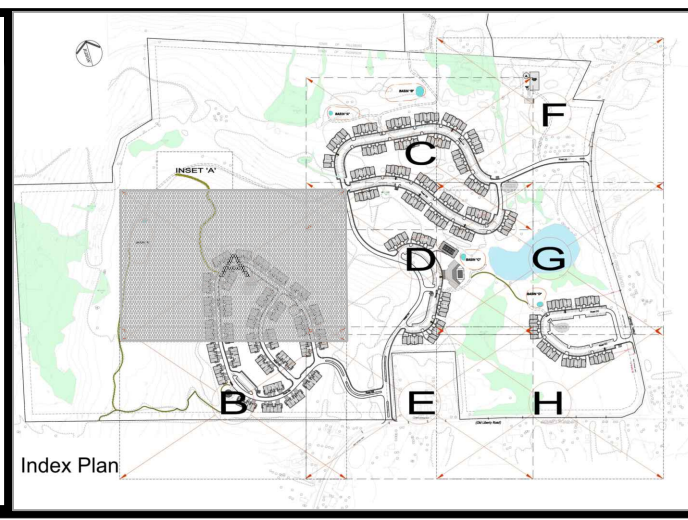

CONSULTANTS
PS&S
integrating design & engineering
67A MOUNTAIN BOULEVARD EXTENSION
P.O. BOX 4039
WARREN, NEW JERSEY 07059
PHONE: (732) 560-9700
FAX: (732) 560-9768

LISA A. DIGEROLAMO, P.E.
PROFESSIONAL ENGINEER
NEW YORK LIC. NO. 086749
SIGNATURE
DATE 7/1/2016

REVISIONS/ISSUES		
REV	DATE	DESCRIPTION
02/10/16	02/10/16	PRE-ISSUE FOR TEAM REVIEW
05/11/16	05/11/16	PRELIMINARY SITE PLAN REVIEW
07/5/16	07/5/16	SUBMISSION TO PLANNING BOARD

PROJECT TITLE
PRELIMINARY & FINAL SITE PLAN
TAX LOT
SECTION 2,
BLOCK 1/ LOT 6.3
Gan-Eden Estates
TOWN OF THOMPSON SULLIVAN COUNTY NEW YORK

SHEET TITLE
GRADING PLAN
(Section A)

INITIAL DATE 12/04/2015	JOB NO. 01895/0053
SCALE 1"=40'	SHEET NO. C-5A
DRAWN CY/FM	15 OF 79
CHKD. AG/LAD	