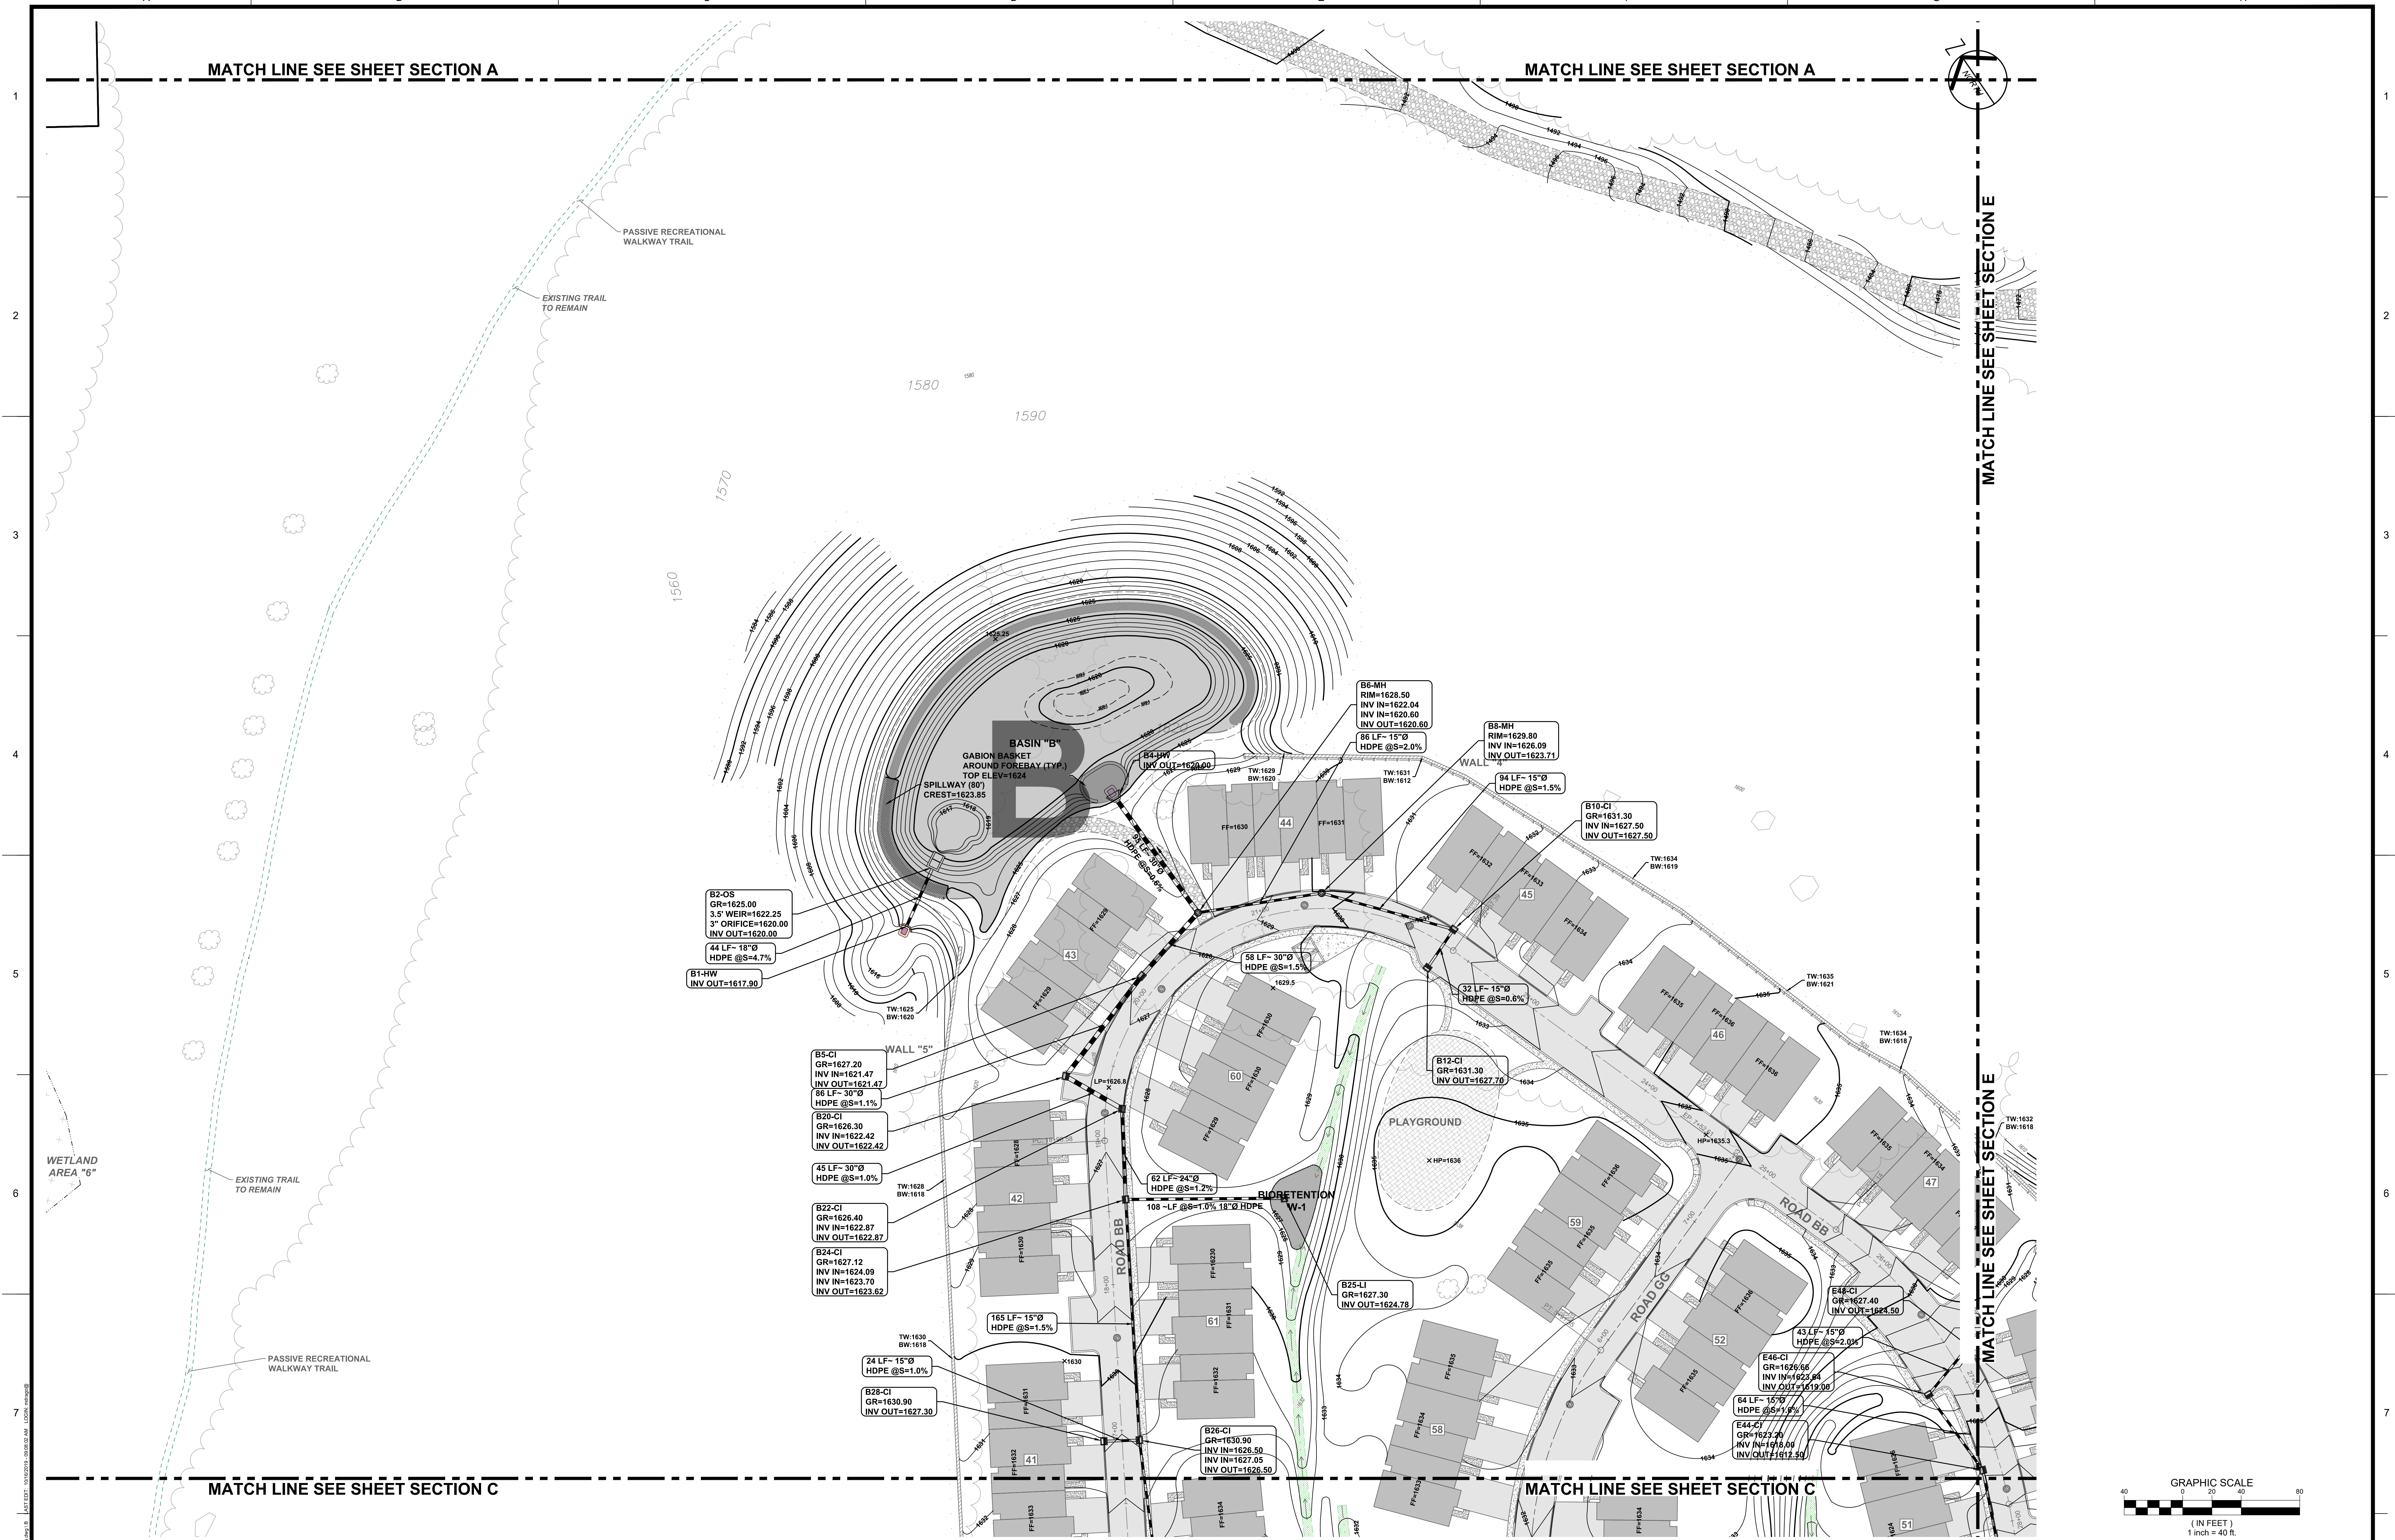
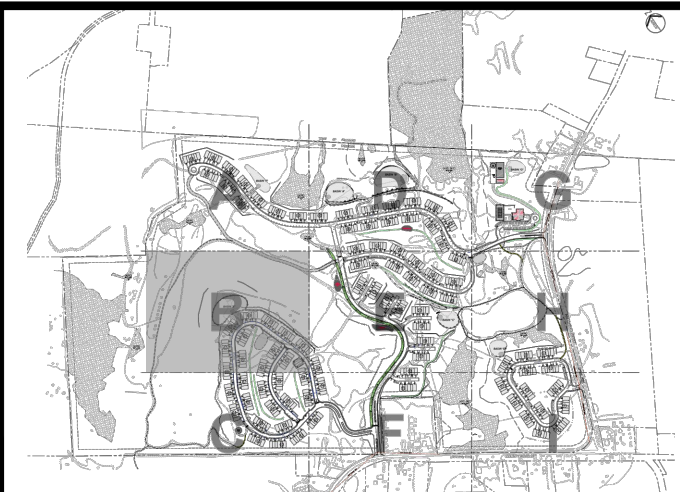


[illegible]

CONSULTANTS

PS&S
integrating design & engineering

67A MOUNTAIN BOULEVARD EXTENSION
P.O. BOX 4039
WARREN, NEW JERSEY 07059
PHONE: (732) 560-9700
FAX: (732) 560-9768

LISA A. DIGEROLAMO, P.E.
PROFESSIONAL ENGINEER
NEW YORK LIC. NO. 086749

SIGNATURE DATE

[illegible]

PROJECT TITLE

PRELIMINARY & FINAL SITE PLAN

TAX LOT
SECTION 2,
BLOCK 1/ LOT 6.3

Gan-Eden Estates

TOWN OF THOMPSON SULLIVAN COUNTY NEW YORK

SHEET TITLE GRADING AND DRAINAGE PLAN (SECTION B)	INITIAL DATE	JOB NO.
	OCT. 15, 2019	01895.0053
	SCALE	B/O
	1" = 40'	
	DRAWN	SHEET NO.
	C.Y. / F.M.	C-05B 16 OF 103
CHKD.		
	L.A.D.	