

It is a condition of NYSE Education Loan, Article 145 Section 720.02, for any person, unless he is acting under the direction of a licensed professional engineer or civil surveyor, to obtain an opinion in any way. It is in opinion bearing the seal of an engineer or civil surveyor, and the seal of the engineer or civil surveyor, and the seal of the seal and the notation "bearing by" followed by his signature and the date of such notation, and a specific description of the structure.


ALL DIMENSIONS MUST BE VERIFIED BY THE CONTRACTOR, NOTORBY PAULUS, SOKOLOWSKI AND SARTOR. ANY DISCREPANCIES IN THE CONTRACT DRAWINGS OR SPECIFICATIONS BEFORE PROCEEDING WITH CONSTRUCTION.

ALL DIMENSIONS SHALL BE AS NOTED IN WORDS OR NUMBERS ON THE CONTRACT DRAWINGS. DO NOT

THESE CONTRACT DRAWINGS CONTAIN DATA INTENDED SPECIFICALLY FOR THE NOTED PROJECT AND CLIENT. THEY ARE NOT INTENDED FOR USE ON EXTENSIONS OF THIS PROJECT OR FOR REUSE ON ANY OTHER PROJECT.

THE COPYING AND/OR MODIFICATION OF THIS DOCUMENT OR ANY PORTION THEREOF WITHOUT THE WRITTEN PERMISSION OF PAULUS, SOKOLOWSKI AND SARTOR IS PROHIBITED.

COPYRIGHT 2016 PAULUS, SOKOLOWSKI AND SARTOR - ALL RIGHTS RESERVED.

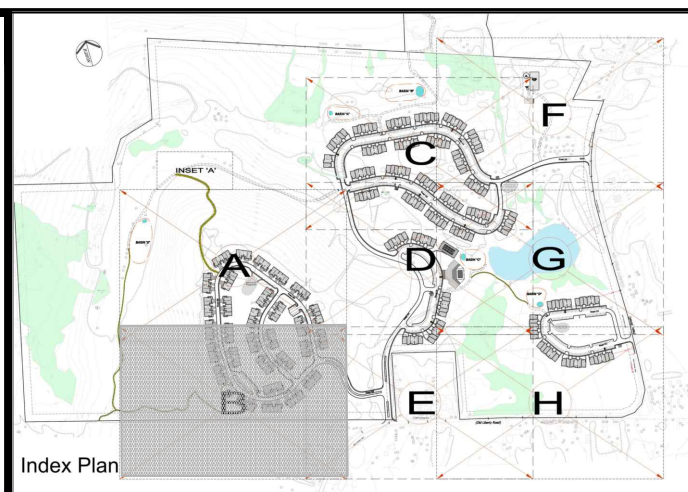

CONSULTANTS

PS&S

integrating design & engineering

67A MOUNTAIN BOULEVARD EXTENSION
P.O. BOX 4039
WARREN, NEW JERSEY 07059
PHONE: (732) 560-9700
FAX: (732) 560-9768

LISA A. DIGEROLAMO, P.E.
PROFESSIONAL ENGINEER
NEW YORK LIC. NO. 086749

SIGNATURE DATE

[illegible]

PROJECT TITLE

PRELIMINARY & FINAL SITE PLAN

Gan-Eden Estates

TOWN OF THOMPSON SULLIVAN COUNTY NEW YORK

TAX LOT
SECTION 2,
BLOCK 1/ LOT 6.3

SHEET TITLE

GRADING PLAN
(Section B)

INITIAL DATE	JOB NO.
12/04/2015	01895/0053
SCALE	B/O
1"=40'	
DRAWN	SHEET NO.
CY/FM	
CHKD.	
AG/LAD	

C-5B

16 OF 79