


It is a condition of this contract that the contractor shall be responsible for obtaining all necessary permits and approvals from the appropriate authorities. The contractor shall be responsible for obtaining all necessary permits and approvals from the appropriate authorities. The contractor shall be responsible for obtaining all necessary permits and approvals from the appropriate authorities.

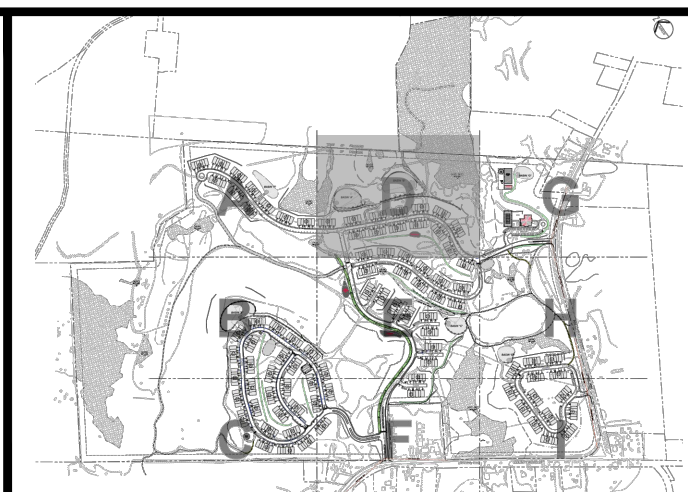

CONSULTANTS
PS&S
integrating design & engineering
67A MOUNTAIN BOULEVARD EXTENSION
P.O. BOX 4039
WARREN, NEW JERSEY 07059
PHONE: (732) 560-9700
FAX: (732) 560-9768

LISA A. DIGEROLAMO, P.E.
PROFESSIONAL ENGINEER
NEW YORK, U.C. NO. 086749
DRAFT
SIGNATURE _____ DATE _____

REVISIONS/ISSUES		
REV	DATE	DESCRIPTION

PROJECT TITLE
PRELIMINARY & FINAL SITE PLAN
Gan-Eden Estates
TOWN OF THOMPSON SULLIVAN COUNTY NEW YORK
TAX LOT
SECTION 2,
BLOCK 1/ LOT 6.3

SHEET TITLE
GRADING AND DRAINAGE PLAN (SECTION D)

INITIAL DATE OCT. 15, 2019	JOB NO. 01895.0053
SCALE 1" = 40'	B/O
DRAWN C.Y./F.M.	SHEET NO. C-05D
CHKD. L.A.D.	18 OF 103