


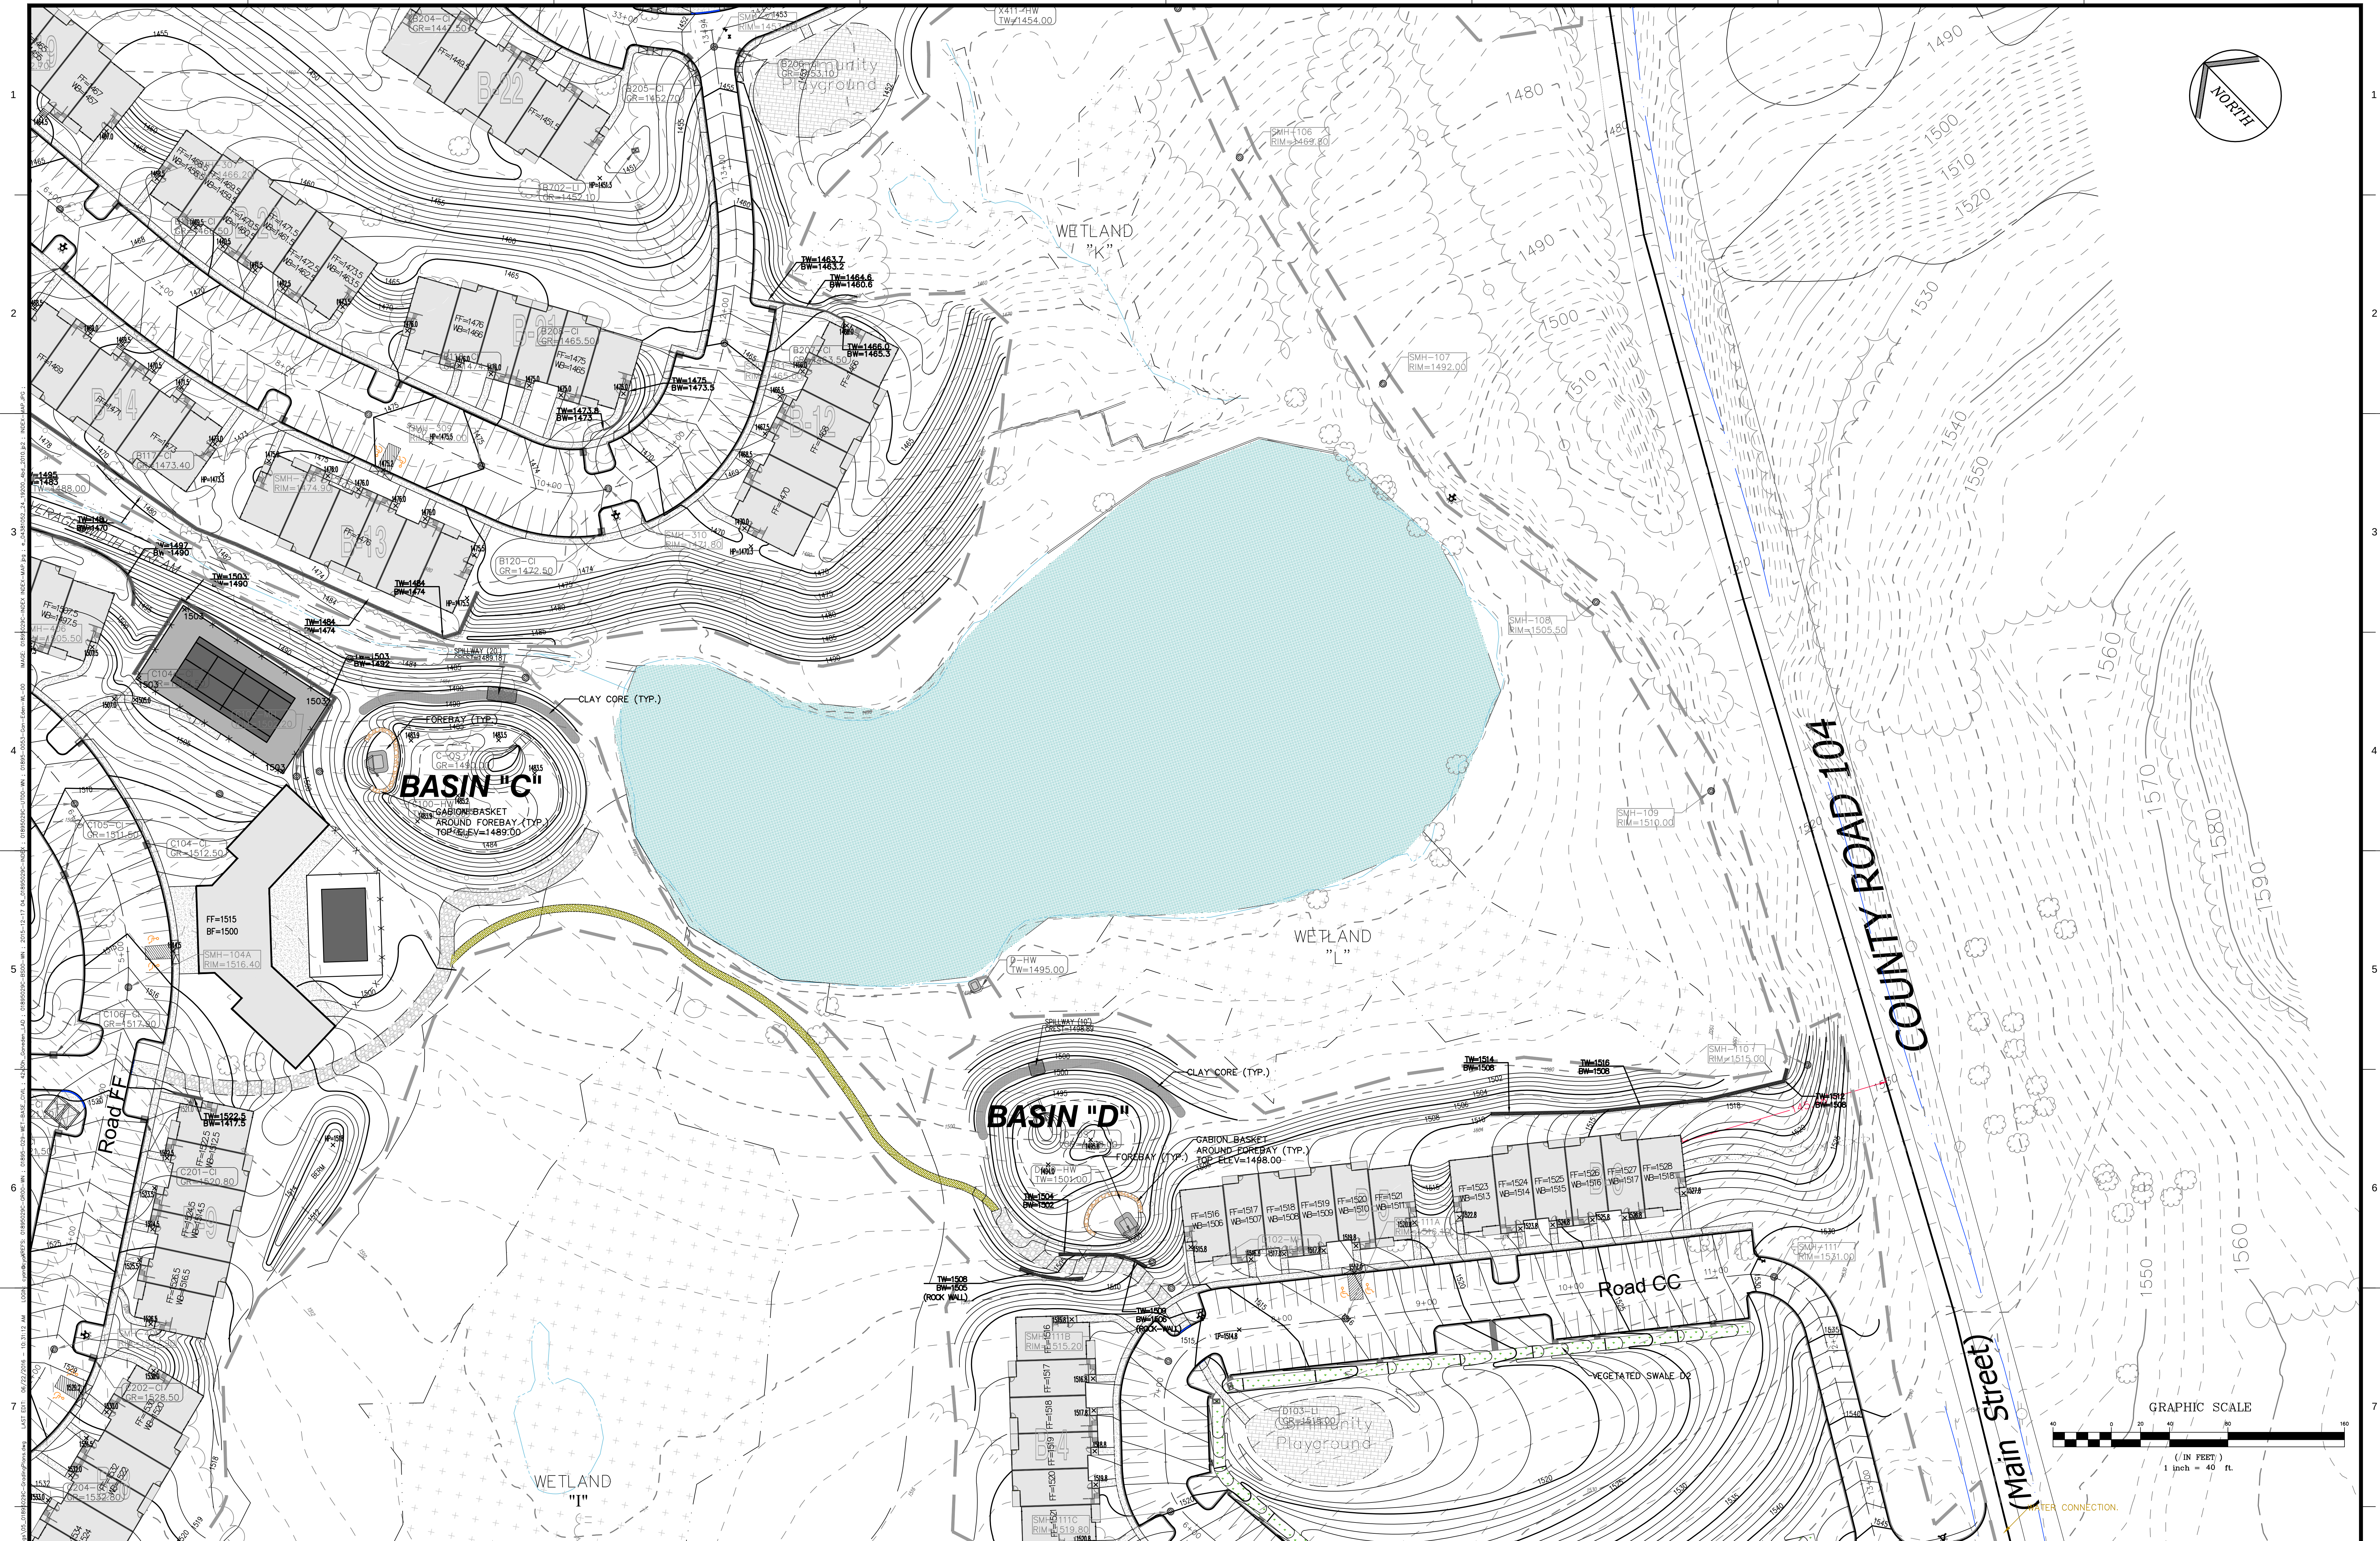


It is a violation of NYS Education Law, Article 145 Section 7200.2, for any person, when he is acting under the direction of a licensed professional engineer or land surveyor, to copy, reproduce, or otherwise use the drawings or data of any engineer or land surveyor without the written consent of the engineer or land surveyor. If an engineer or land surveyor is alerted, the alerting engineer or land surveyor shall offer to the firm or individual the opportunity to obtain the written signature and the date of such alertation, and a specific description of the alertation.

ALL DRAWINGS MUST BE VERIFIED BY THE CONTRACTOR, NOTEDY PAULIUS, SKOLKOWSKI AND SARTON OF ANY CONFLICTS, DISCREPANCIES, AGREEMENTS OR DISCREPANCIES IN THE CONTRACT DOCUMENTS. THE CONTRACTOR SHALL BE RESPONSIBLE FOR THE ACCURACY OF THE DRAWINGS.

ALL DIMENSIONS SHALL BE AS NOTED IN WORDS OR NUMBERS ON THE CONTRACT DRAWINGS. DO NOT SCALE THE DRAWINGS TO DETERMINE DIMENSIONS.

THESE CONTRACT DRAWINGS CONTAIN DATA INTERPRETED SPECIFICALLY FOR THE NOTED PROJECT AND ARE NOT TO BE USED FOR ANY OTHER USE OR EXTENSIONS OF THIS PROJECT OR FOR REUSE ON ANY OTHER PROJECT.

THE COPYING AND/OR MODIFICATION OF THIS DOCUMENT OR ANY PORTION THEREOF WITHOUT THE WRITTEN CONSENT OF THE ENGINEER OR LAND SURVEYOR IS PROHIBITED. PROJECT NO. 2016 PAULIUS, SKOLKOWSKI AND SARTON - ALL RIGHTS RESERVED.

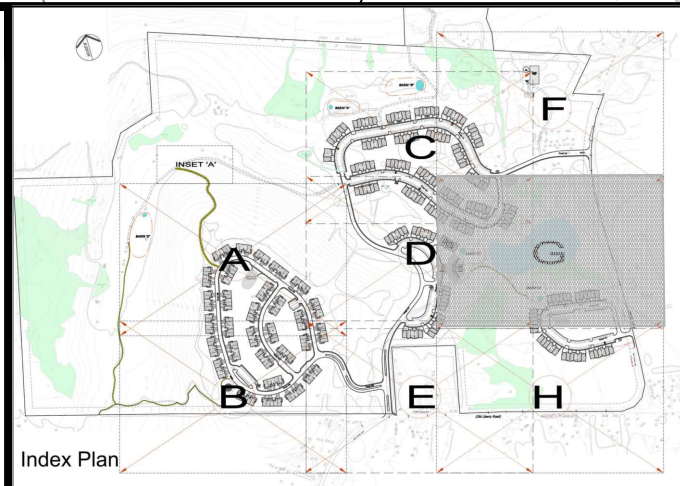

CONSULTANTS

PS&S
integrating design & engineering

MOUNTAIN BOULEVARD EXTENSION
 P.O. BOX 4039
 MOUNTAIN VIEW, NEW JERSEY 07059
 PHONE: (732) 560-9700
 FAX: (732) 560-9768

LISA A. DIGEROLAMO, P.E.
PROFESSIONAL ENGINEER
NEW YORK LIC. NO. 086749

SIGNATURE _____ DATE 7/1/2016

[illegible]

PROJECT TITLE

PRELIMINARY & FINAL SITE PLAN

Gan-Eden Estates

SECTION 2,
BLOCK 1/ LOT 6.3

TOWN OF THOMPSON SULLIVAN COUNTY NEW YORK

SHEET TITLE

GRADING PLAN

INITIAL DATE	JOB NO.
12/04/2015	01895/0053
SCALE	B/O
1" = 40'	
DRAWN	SHEET NO.
CY/FM	
CHKD.	
AG/LAD	