


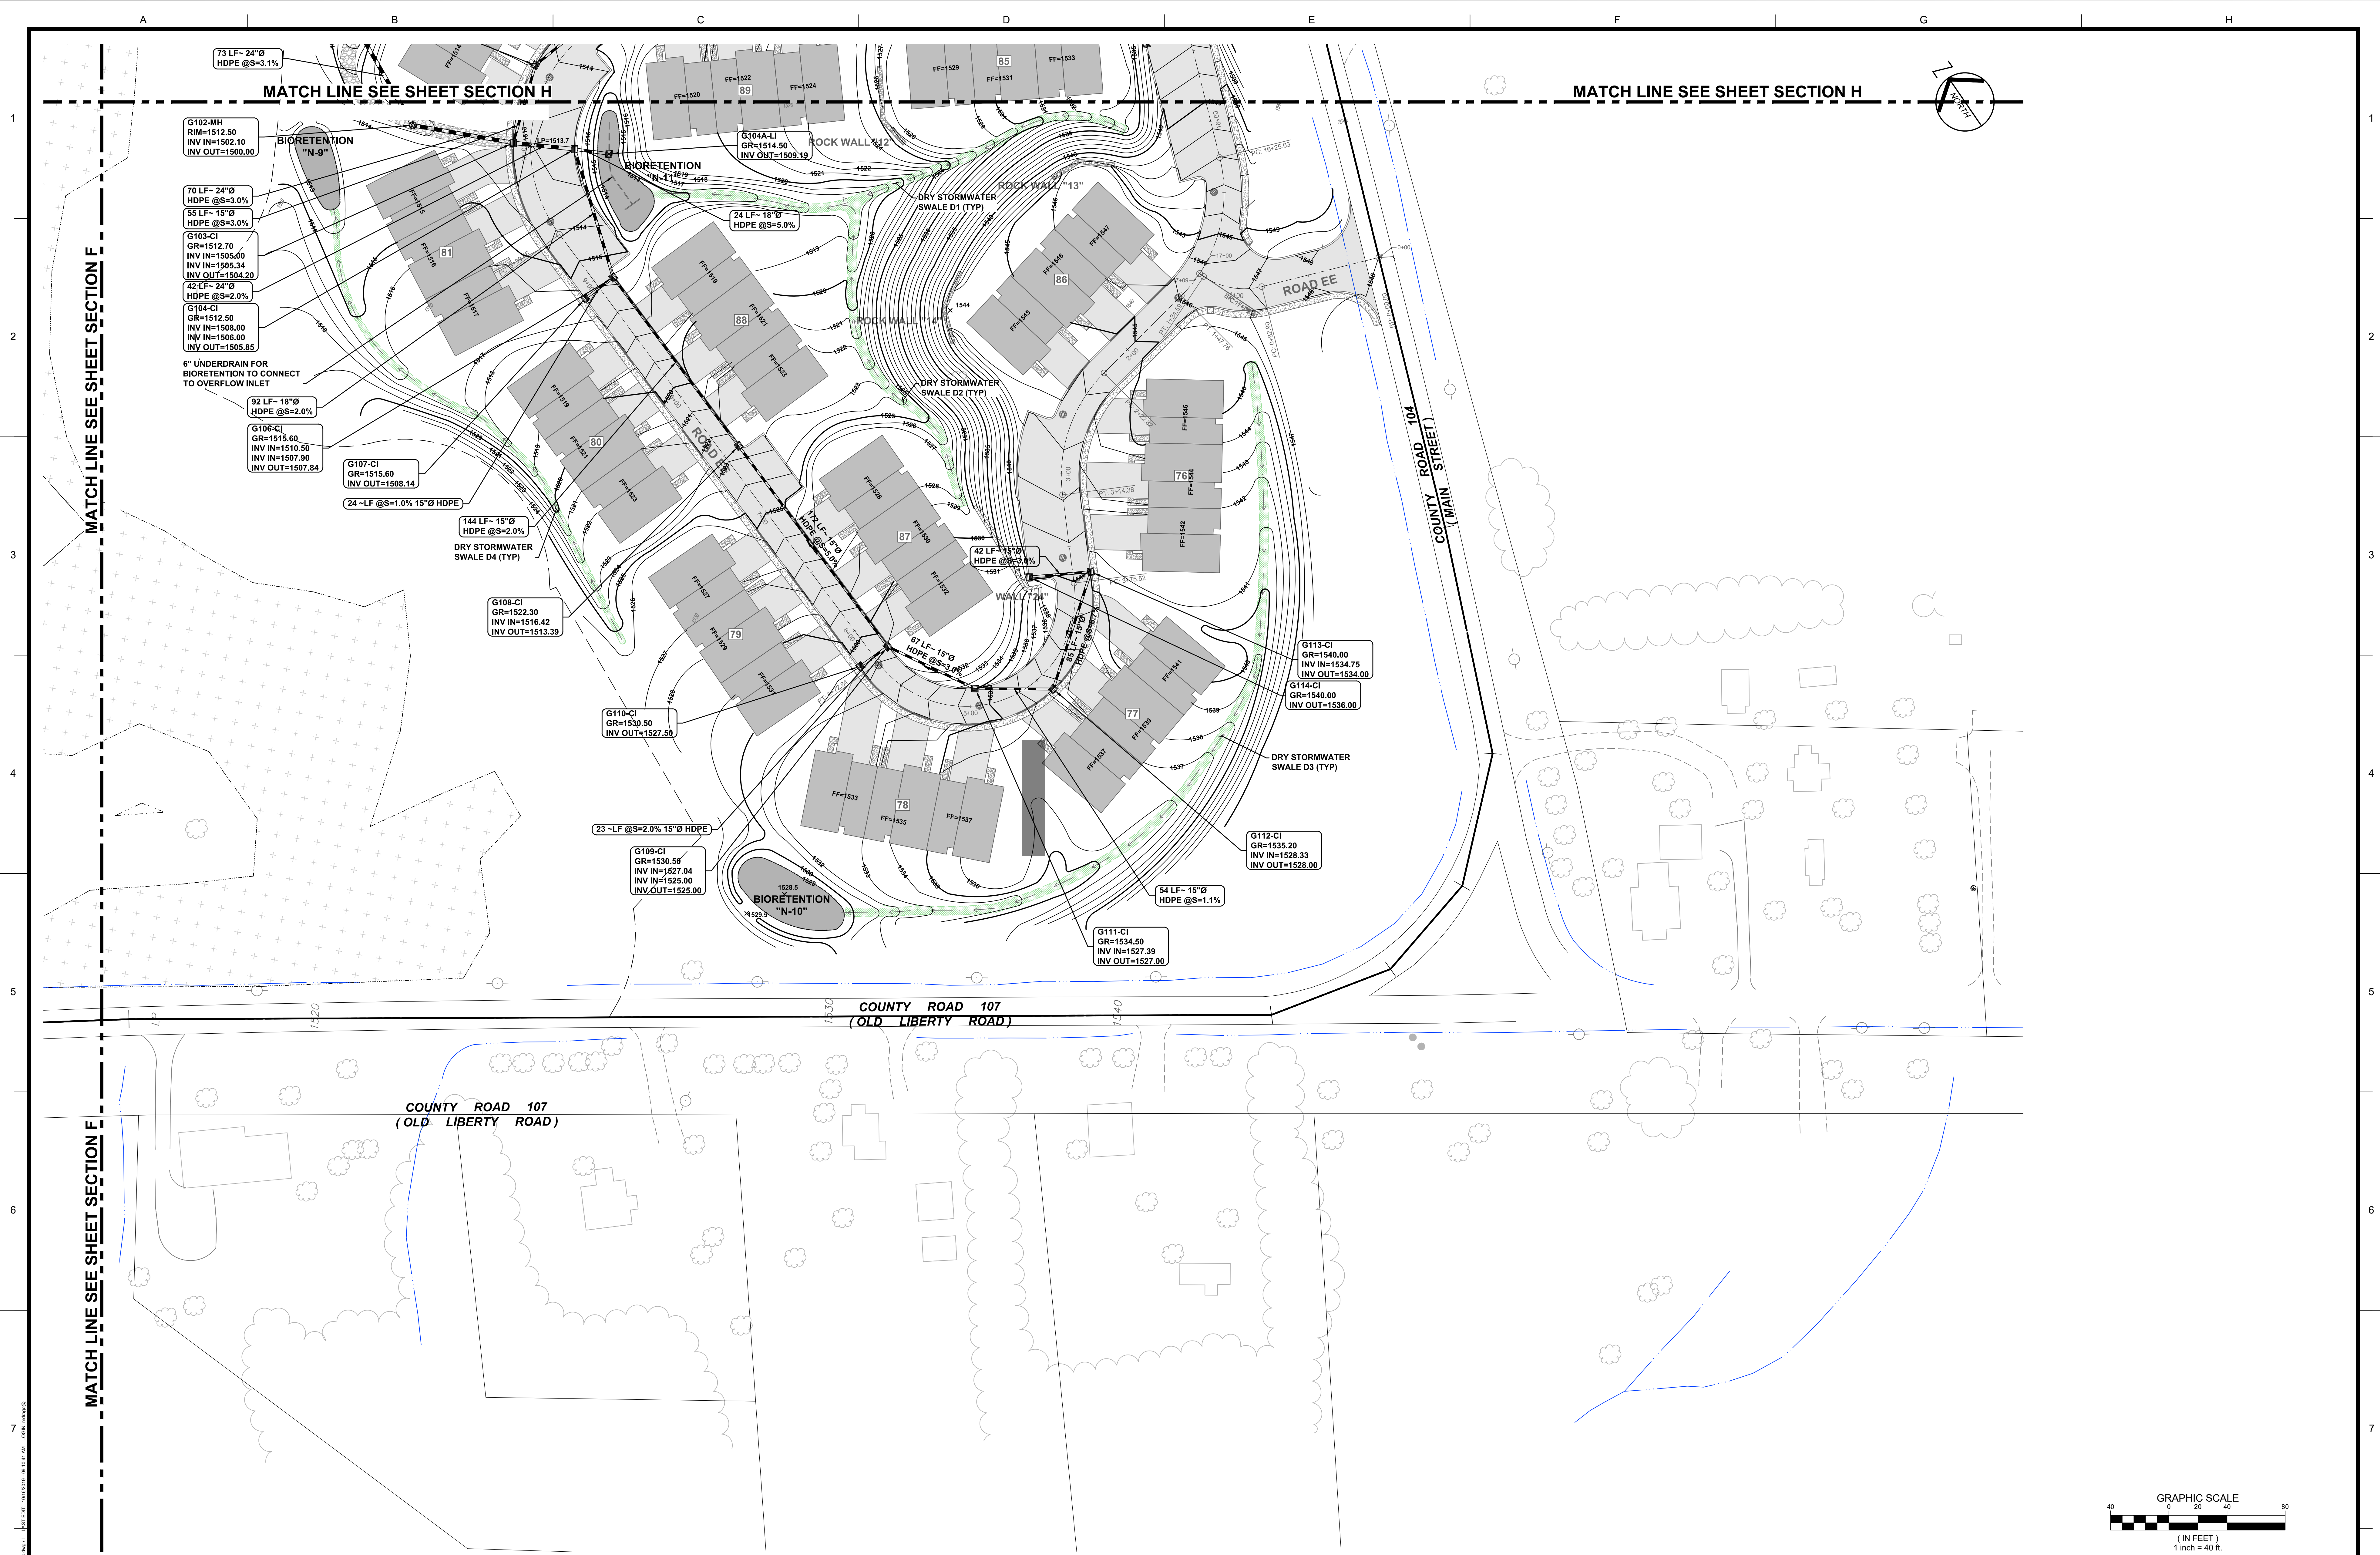


It is a violation of WIS Etclosure Law, Article 14-14 Section 7200.2, for any person, unless he is acting under the direction of a licensed professional engineer or land surveyor, to prepare, alter, or use a drawing, plan, map, or sketch of any kind if the drawing, plan, map, or sketch is to be used in connection with any work if the land surveyor is altered, the altering engineer or land surveyor and shall file the file with the Department of Transportation, and shall file the drawing and the date of any alteration, and a specific description of the alteration.

ALL DIMENSIONS MUST BE VERIFIED BY THE CONTRACTOR, NOTOY PAULIUS, SKOLONGOLSKI, AND SARTORI OF ANY CONFLICTS, ERRORS, AMBIGUITIES OR DISCREPANCIES IN THE CONTRACT DRAWINGS. THE CONTRACTOR SHALL BE RESPONSIBLE FOR VERIFYING THE DIMENSIONS OF THE CONTRACT DRAWINGS.

ALL DIMENSIONS SHALL BE AS NOTED IN WORDS OR NUMBERS ON THE CONTRACT DRAWINGS. DO NOT SCALE THE DRAWINGS TO DETERMINE DIMENSIONS.

THESE CONTRACT DRAWINGS CONTAIN DATA INTENDED SPECIFICALLY FOR THE NOTED PROJECT. THE CONTRACTOR SHALL BE RESPONSIBLE FOR THE USE OF EXTENDING OF THESE CONTRACT OR FOR REUSE ON ANY OTHER PROJECT.

THE COPYING AND/OR MODIFICATION OF THIS DOCUMENT OR ANY PORTION THEREOF FOR REPRODUCTION OR FOR ANY OTHER PURPOSE WITHOUT THE WRITTEN PERMISSION OF COPYRIGHT 1990 PAULIUS, SKOLONGOLSKI, AND SARTORI - ALL RIGHTS RESERVED.

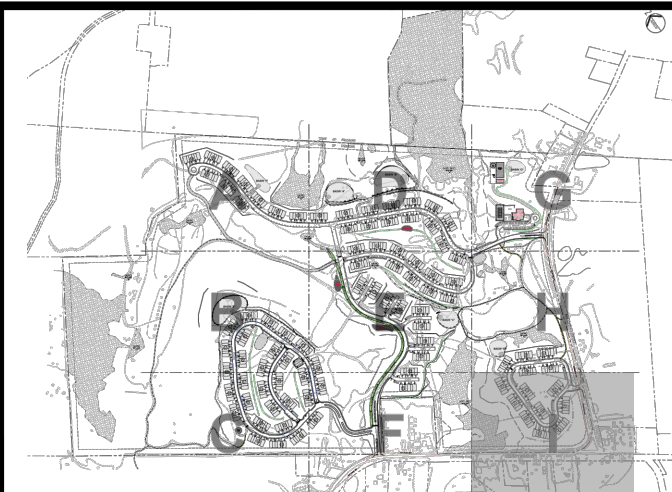

CONSULTANTS

PS&S
integrating design & engineering

67A MOUNTAIN BOULEVARD EXTENSION
P.O.BOX 4039
WARREN, NEW JERSEY 07059
PHONE: (732) 560-9700
FAX: (732) 560-9768

LISA A. DIGEROLAMO, P.E.
PROFESSIONAL ENGINEER
NEW YORK LIC. NO. 086749

SIGNATURE _____ DATE _____

[illegible]

PROJECT TITLE

PRELIMINARY & FINAL SITE PLAN

Gan-Eden Estates

TOWN OF THOMPSON SULLIVAN COUNTY NEW YORK

TAX LOT
SECTION 2,
BLOCK 1/ LOT 6.3

SHEET TITLE

GRADING AND DRAINAGE PLAN (SECTION I)

INITIAL DATE	JOB NO.
OCT. 15, 2019	01895.0053
SCALE	B/O
1" = 40'	
DRAWN	SHEET NO.
C.Y. / F.M.	C-051
CHKD.	
L.A.D.	23 OF 103