
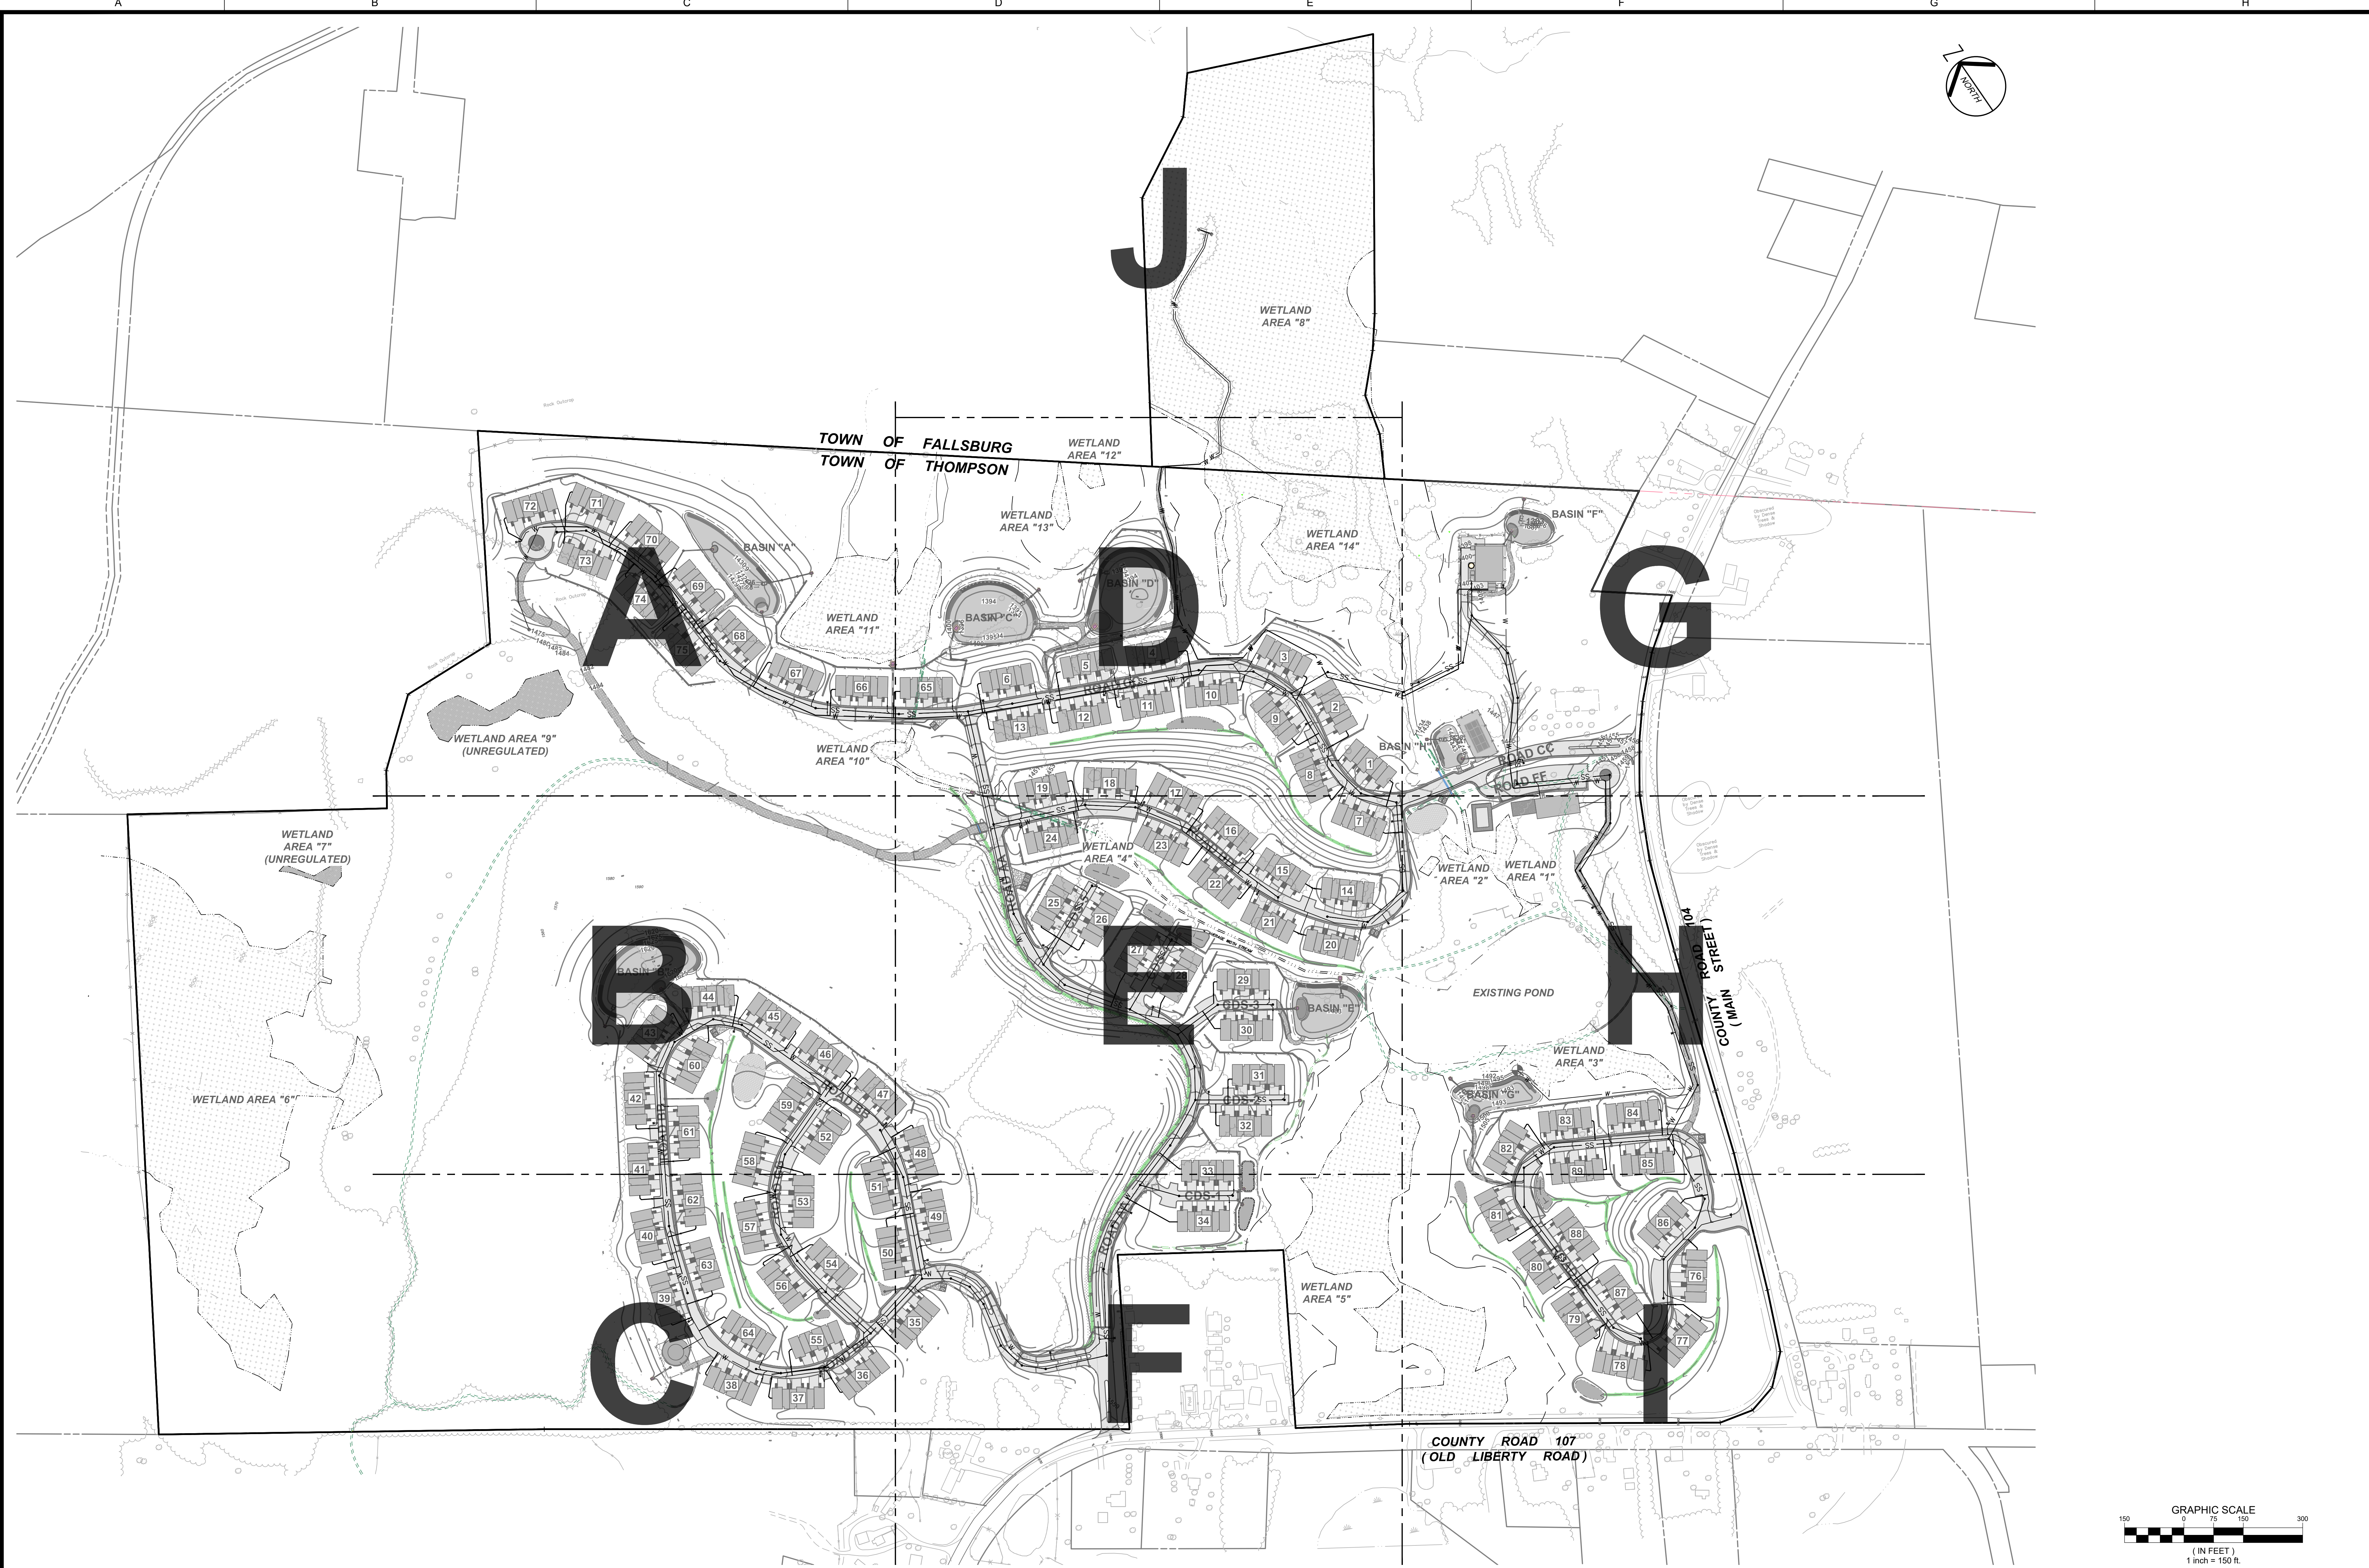


It is a violation of NYS Education Law, Article 145 Section 7508.2, for any person, unless he is acting under the direction of a licensed professional engineer and/or architect, to alter or modify the drawings of a licensed professional engineer and/or architect, or to use the drawings of a licensed professional engineer and/or architect for any purpose other than that for which they were prepared, 

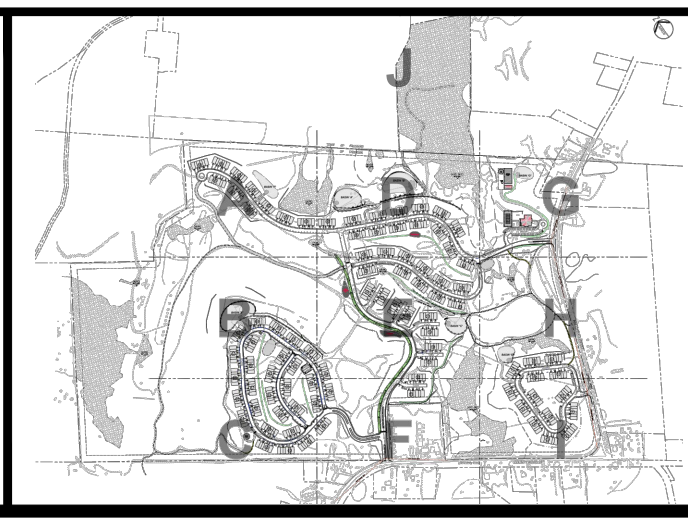

CONSULTANTS
PS&S
integrating design & engineering
67A MOUNTAIN BOULEVARD EXTENSION
P.O. BOX 4039
WARREN, NEW JERSEY 07059
PHONE: (732) 560-9700
FAX: (732) 560-9768

LISA A. DIGEROLAMO, P.E.
PROFESSIONAL ENGINEER
NEW YORK, L.I.C. NO. 086749
DRAFT
SIGNATURE _____ DATE _____

REVISIONS/ISSUES		
REV	DATE	DESCRIPTION

PROJECT TITLE
PRELIMINARY & FINAL SITE PLAN
Gan-Eden Estates
TOWN OF THOMPSON SULLIVAN COUNTY NEW YORK
TAX LOT SECTION 2, BLOCK 1/ LOT 6.3

SHEET TITLE
OVERALL UTILITY PLAN AND INDEX PLAN

INITIAL DATE OCT. 15, 2019	JOB NO. 01895.0053
SCALE 1" = 150'	B/O
DRAWN C.Y./F.M.	SHEET NO. C-06
CHKD. L.A.D.	24 OF 103