


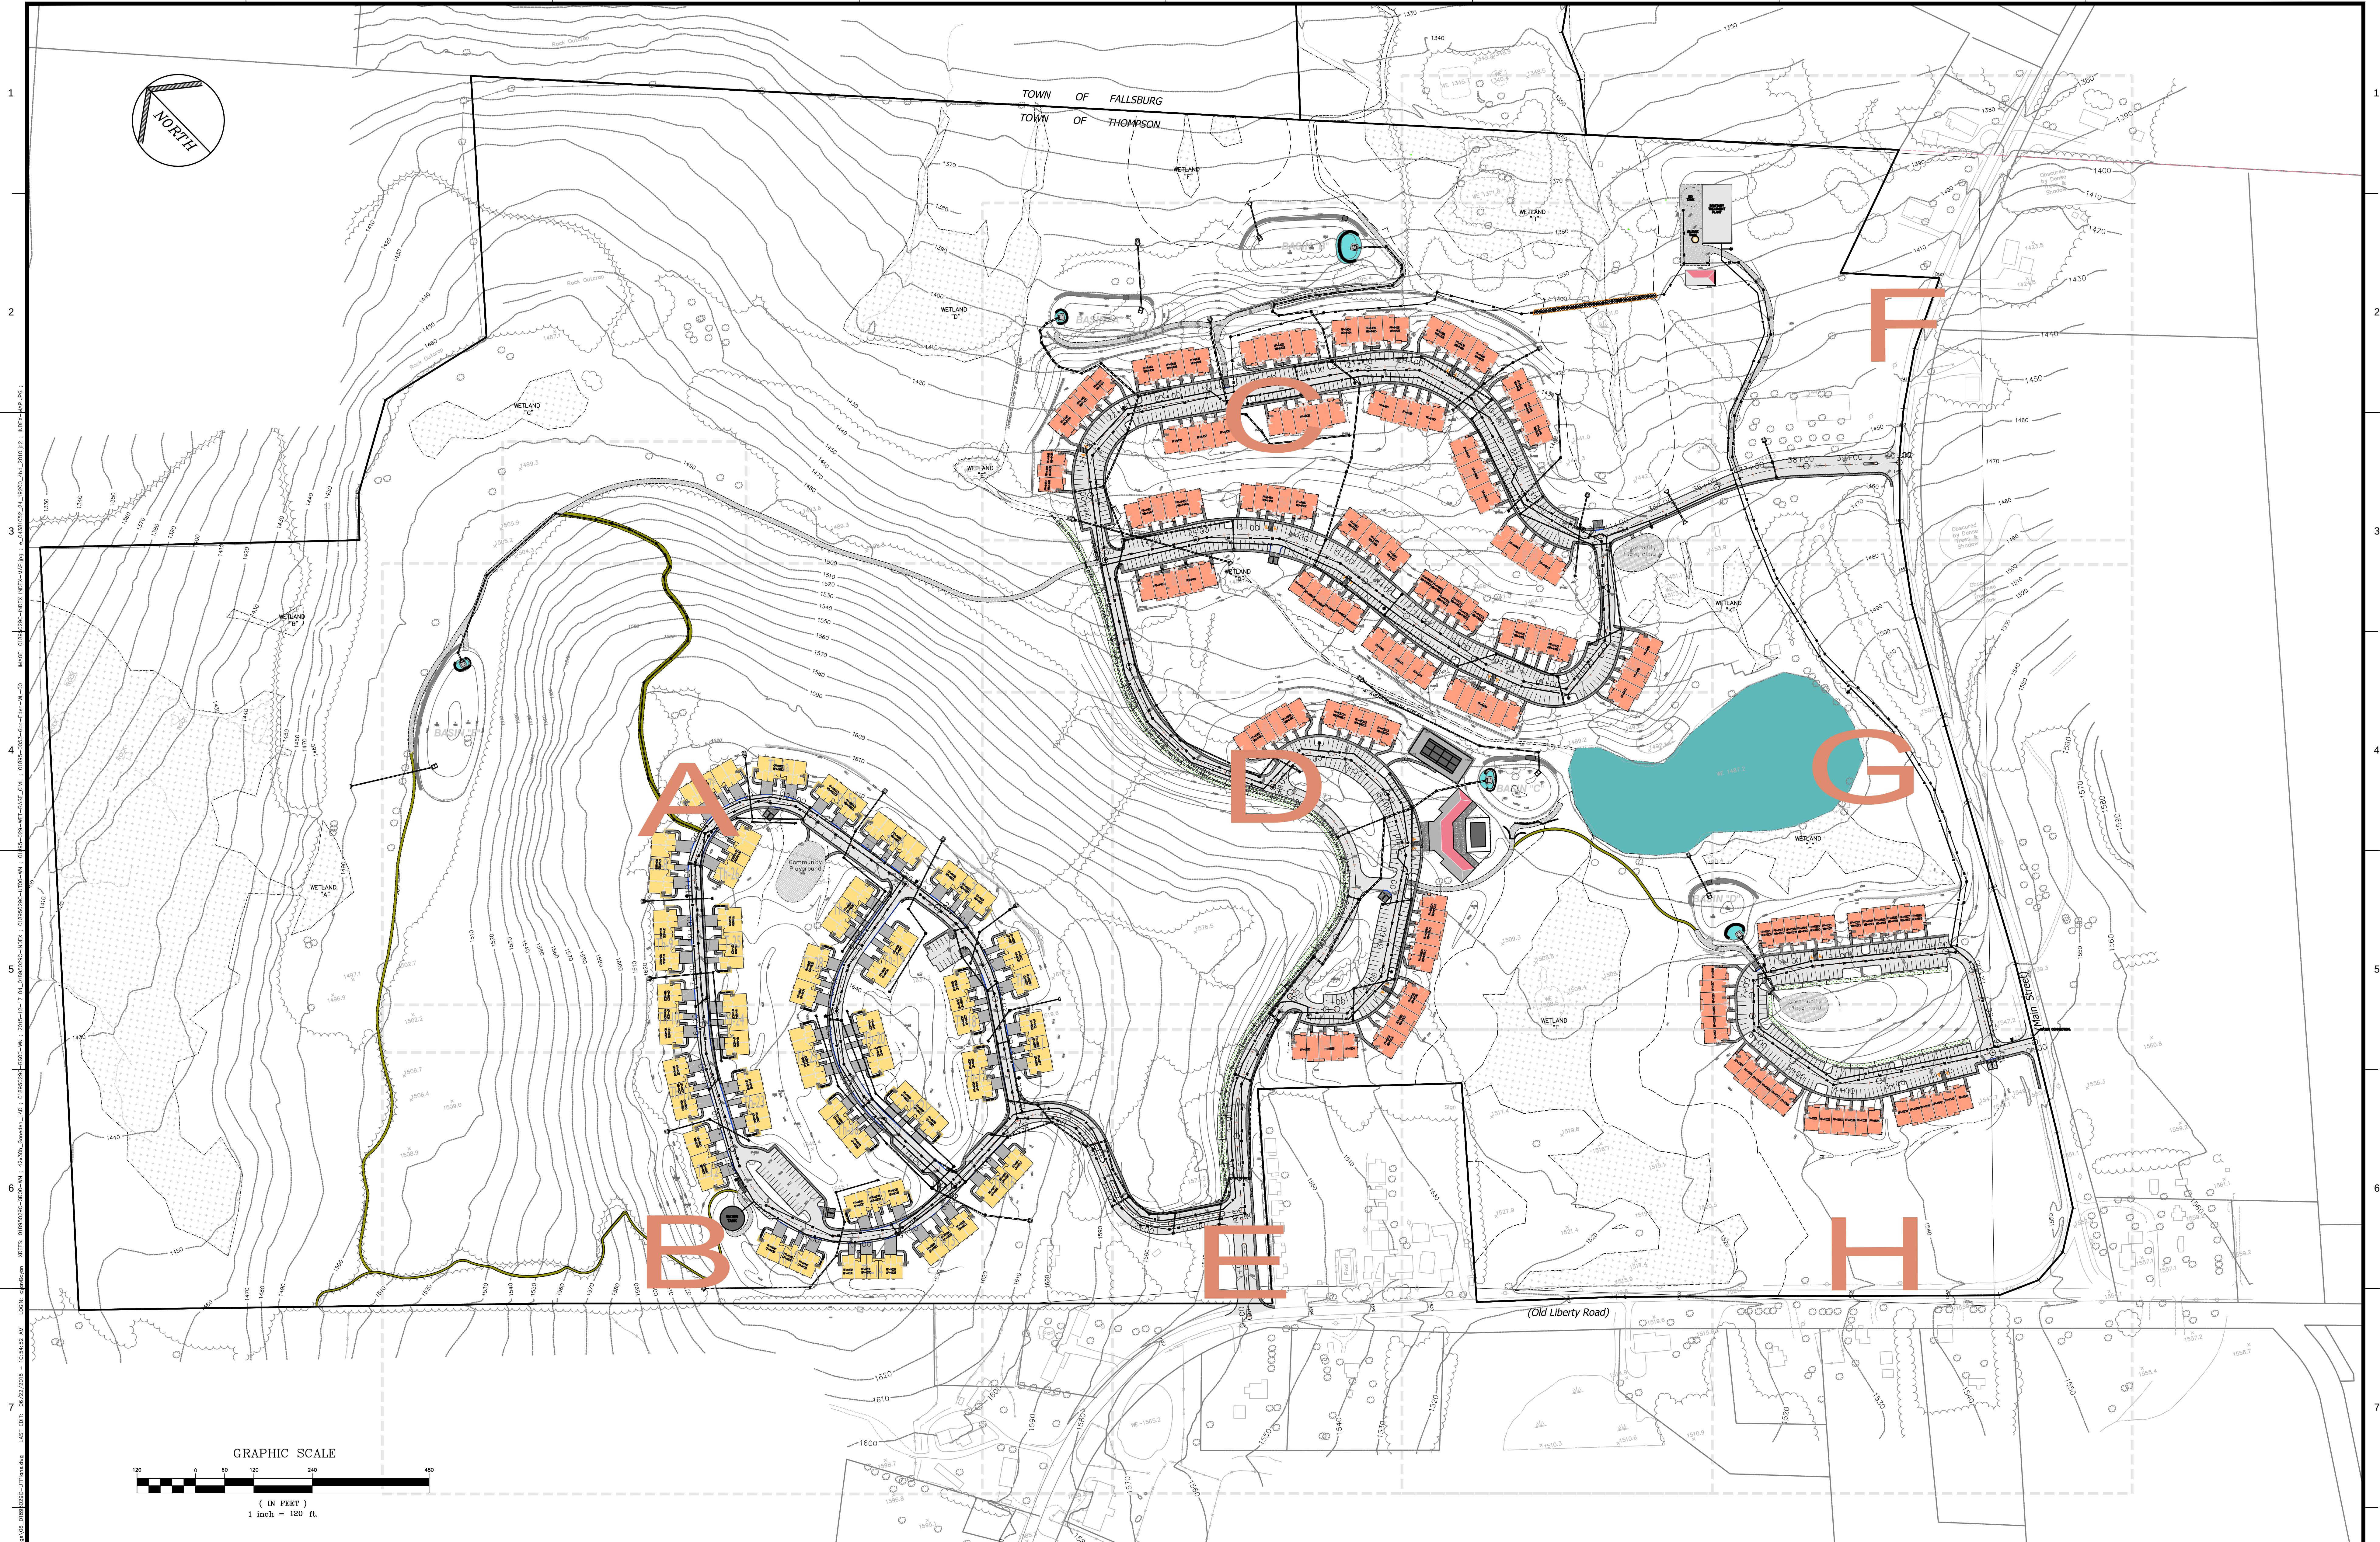

120 0 60 120 240 480

(IN FEET)

1 inch = 120 ft.

INDEX MAP

CONSULTANTS

PS&S

integrating design & engineering

67A MOUNTAIN BOULEVARD EXTENSION
P.O. BOX 4039
WARREN, NEW JERSEY 07059
PHONE: (732) 560-9700
FAX: (732) 560-9768

LISA A. DIGEROLAMO, P.E.
PROFESSIONAL ENGINEER
NEW YORK LIC. NO. 086749

SIGNATURE _____ DATE 7/1/2016

REVISIONS/ISSUES		
REV	DATE	DESCRIPTION
Δ	02/10/16	PRE-ISSUE FOR TEAM REVIEW
Δ	05/11/16	PRELIMINARY SITE PLAN REVIEW
Δ	07/5/16	SUBMISSION TO PLANNING BOARD

PROJECT TITLE

PRELIMINARY & FINAL SITE PLAN

Gan-Eden Estates

TOWN OF THOMPSON SULLIVAN COUNTY NEW YORK

SHEET TITLE

Overall Utility Plan

INITIAL DATE	12/04/2015	JOB NO.	01895/0053
SCALE	1"=120'	B/O	
DRAWN	CY/FM	SHEET NO.	C-6
CHKD.	AG/LAD		22 OF 79