


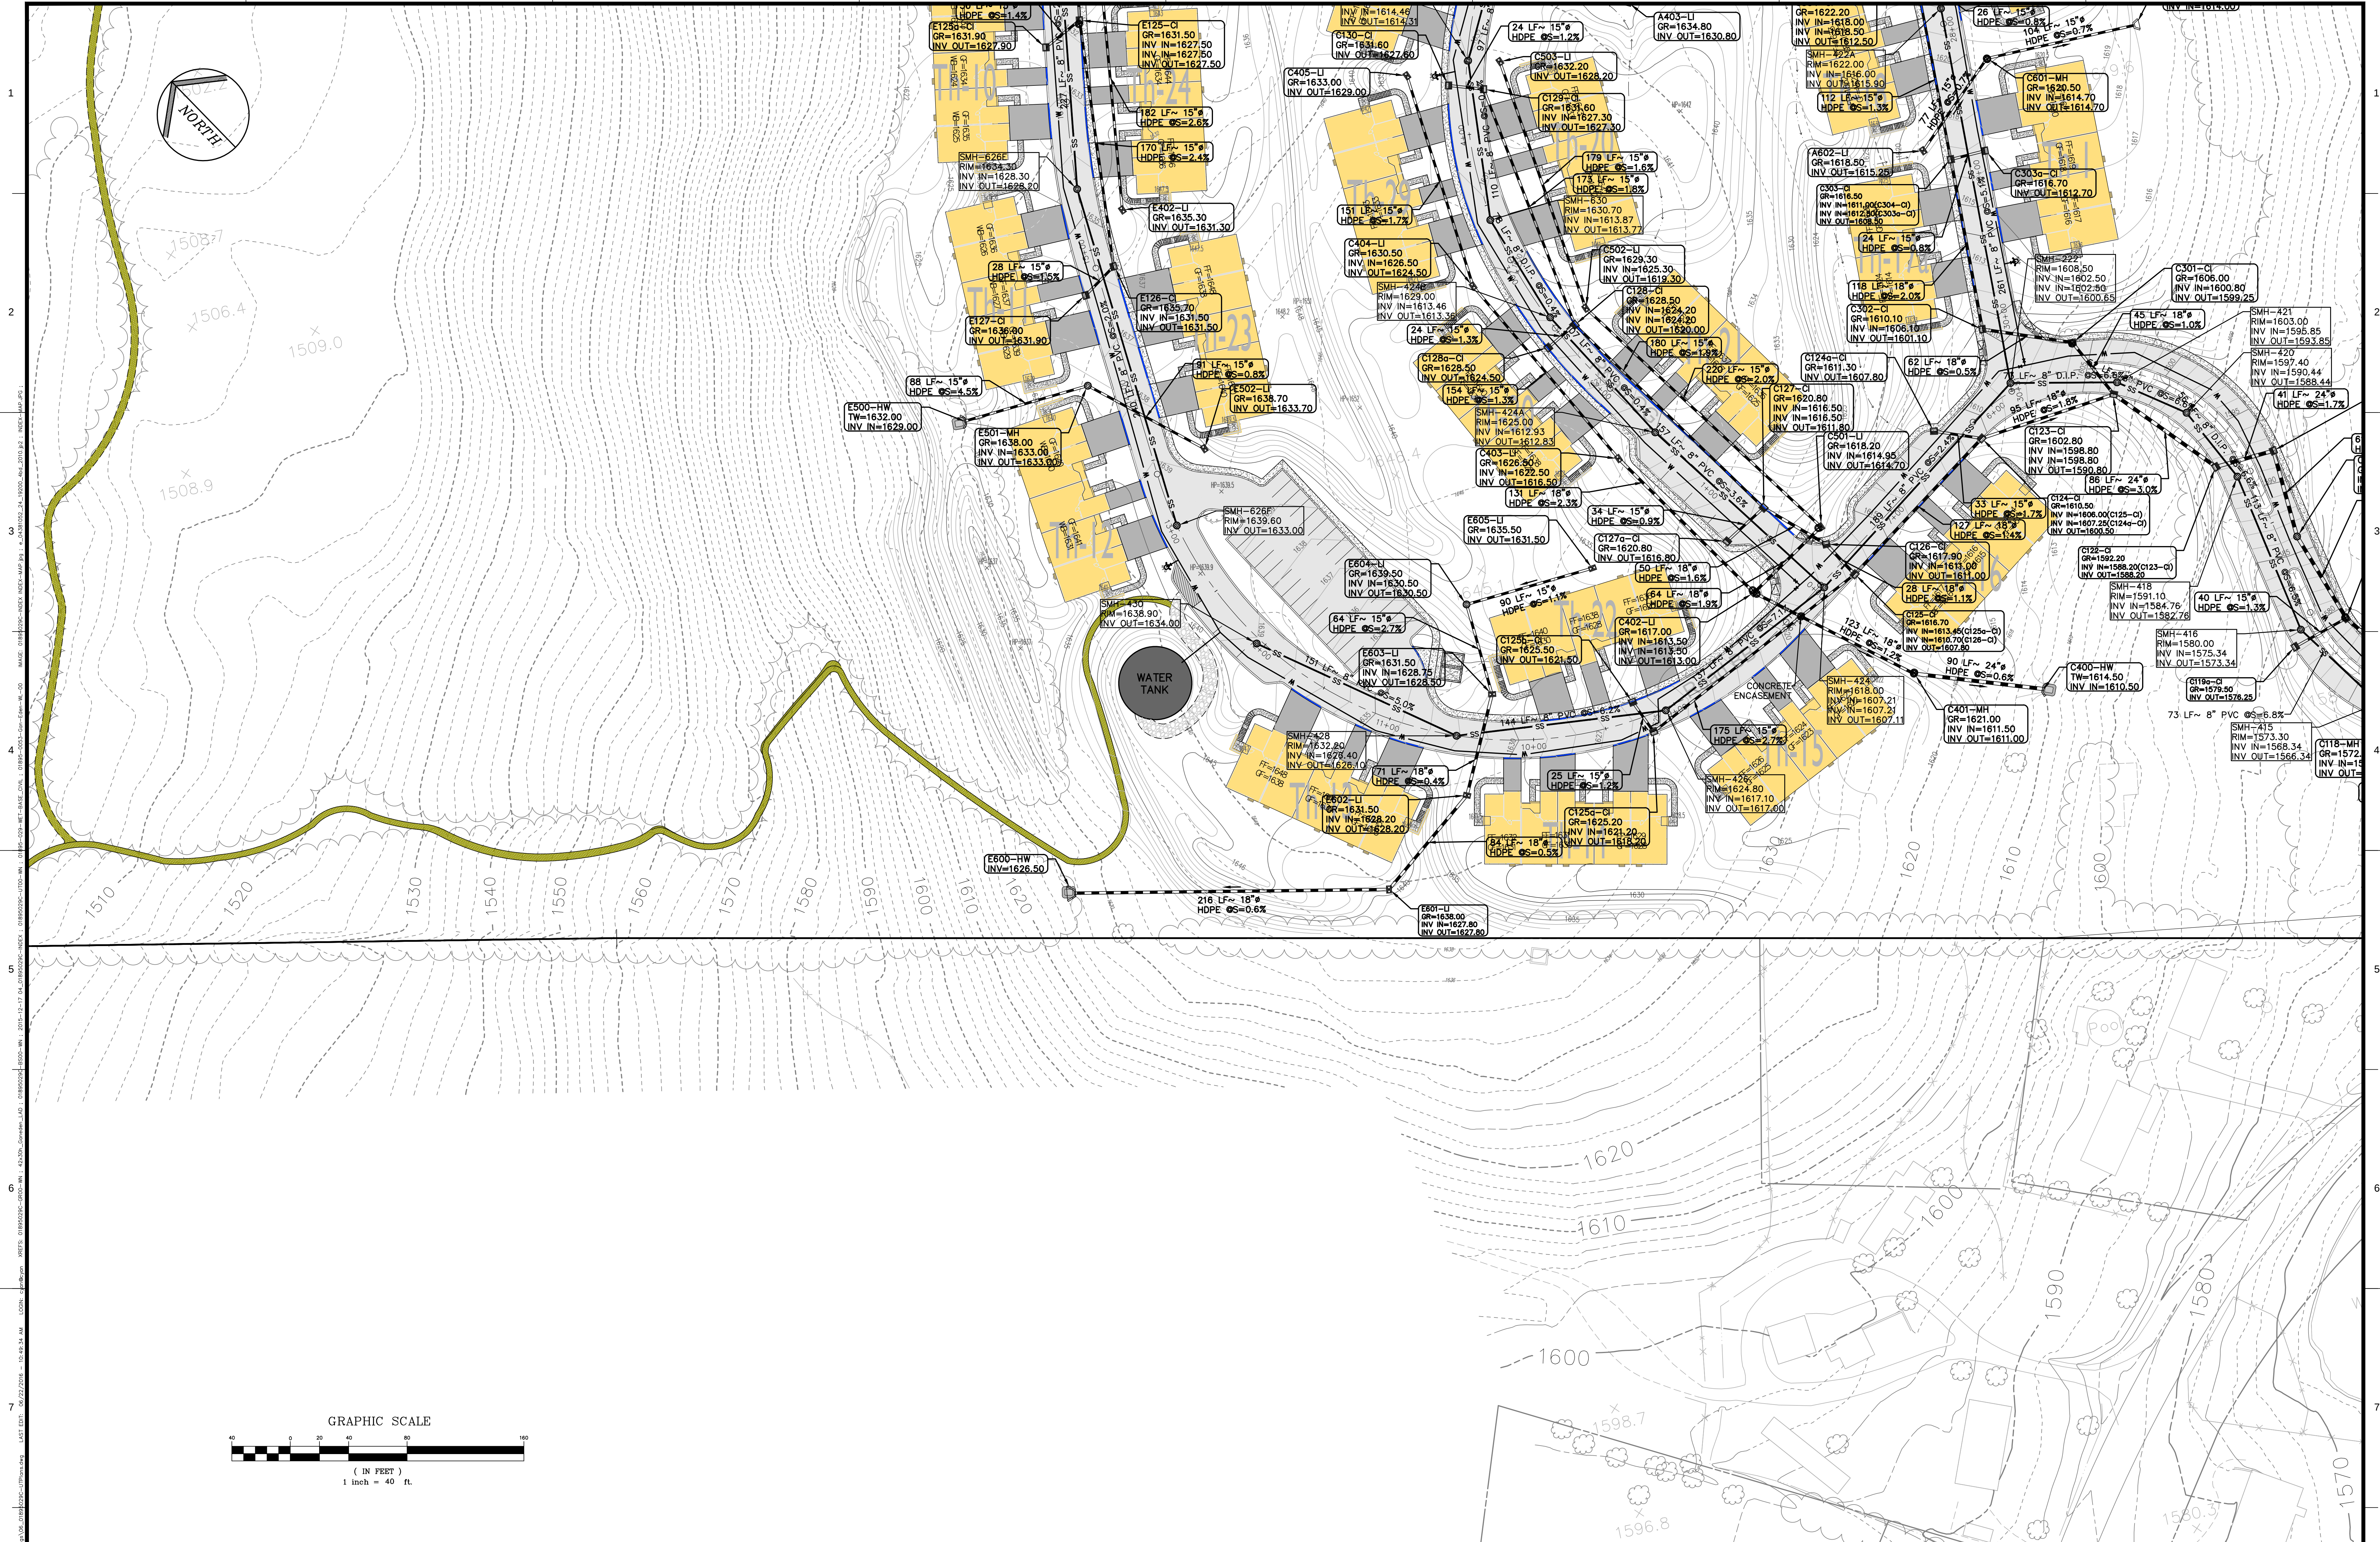

8

11 is a revision of NYS Education Law, Article 145, Section 7208.2, for any person, unless he is acting under the direction of a licensed professional engineer or architect, to prepare or cause to be prepared any drawing or plan for a building or structure, or for any other purpose, which is to be used for the construction of a building or structure, or for any other purpose, without the written permission of the State Education Department.

ALL DIMENSIONS MUST BE NOTED BY THE CONTRACTOR. NOTED DIMENSIONS SHALL BE AS NOTED IN WORDS OR NUMBERS ON THE CONTRACT DRAWINGS. DO NOT SCALE THE DRAWINGS TO DETERMINE DIMENSIONS.

THESE CONTRACT DRAWINGS CONTAIN DATA INTENDED SPECIFICALLY FOR THE NOTED PROJECT AND CLIENT. THEY ARE NOT INTENDED FOR USE ON EXTENSIONS OF THIS PROJECT OR FOR REUSE ON ANY OTHER PROJECT.

THE COPYING AND/OR REPRODUCTION OF THIS DOCUMENT OR ANY PORTION THEREOF WITHOUT THE WRITTEN PERMISSION OF PAULUS, SKOGLORSKI, AND SARTOR IS PROHIBITED.

COPYRIGHT 2016 PAULUS, SKOGLORSKI, AND SARTOR - ALL RIGHTS RESERVED.

CONSULTANTS

PS&S

integrating design & engineering

67A MOUNTAIN BOULEVARD EXTENSION
P.O. BOX 4039
WARREN, NEW JERSEY 07059
PHONE: (732) 560-9700
FAX: (732) 560-9768

LISA A. DIGEROLAMO, P.E.
PROFESSIONAL ENGINEER
NEW YORK LIC. NO. 086749

SIGNATURE _____ DATE 7/1/2016

REVISIONS/ISSUES		
REV	DATE	DESCRIPTION
1	02/10/16	PRE-ISSUE FOR TEAM REVIEW
2	05/11/16	PRELIMINARY SITE PLAN REVIEW
3	07/5/16	SUBMISSION TO PLANNING BOARD

PROJECT TITLE

PRELIMINARY & FINAL SITE PLAN

Gan-Eden Estates

TOWN OF THOMPSON SULLIVAN COUNTY NEW YORK

SHEET TITLE

TAX LOT SECTION 2, BLOCK 1/ LOT 6.3

UTILITY PLAN

(Section B)

INITIAL DATE	12/04/2015	JOB NO.	01895/0053
SCALE	1"=40'	B/O	
DRAWN	CY/FM	SHEET NO.	
CHKD.	AG/LAD		

C-6B

24 OF 79