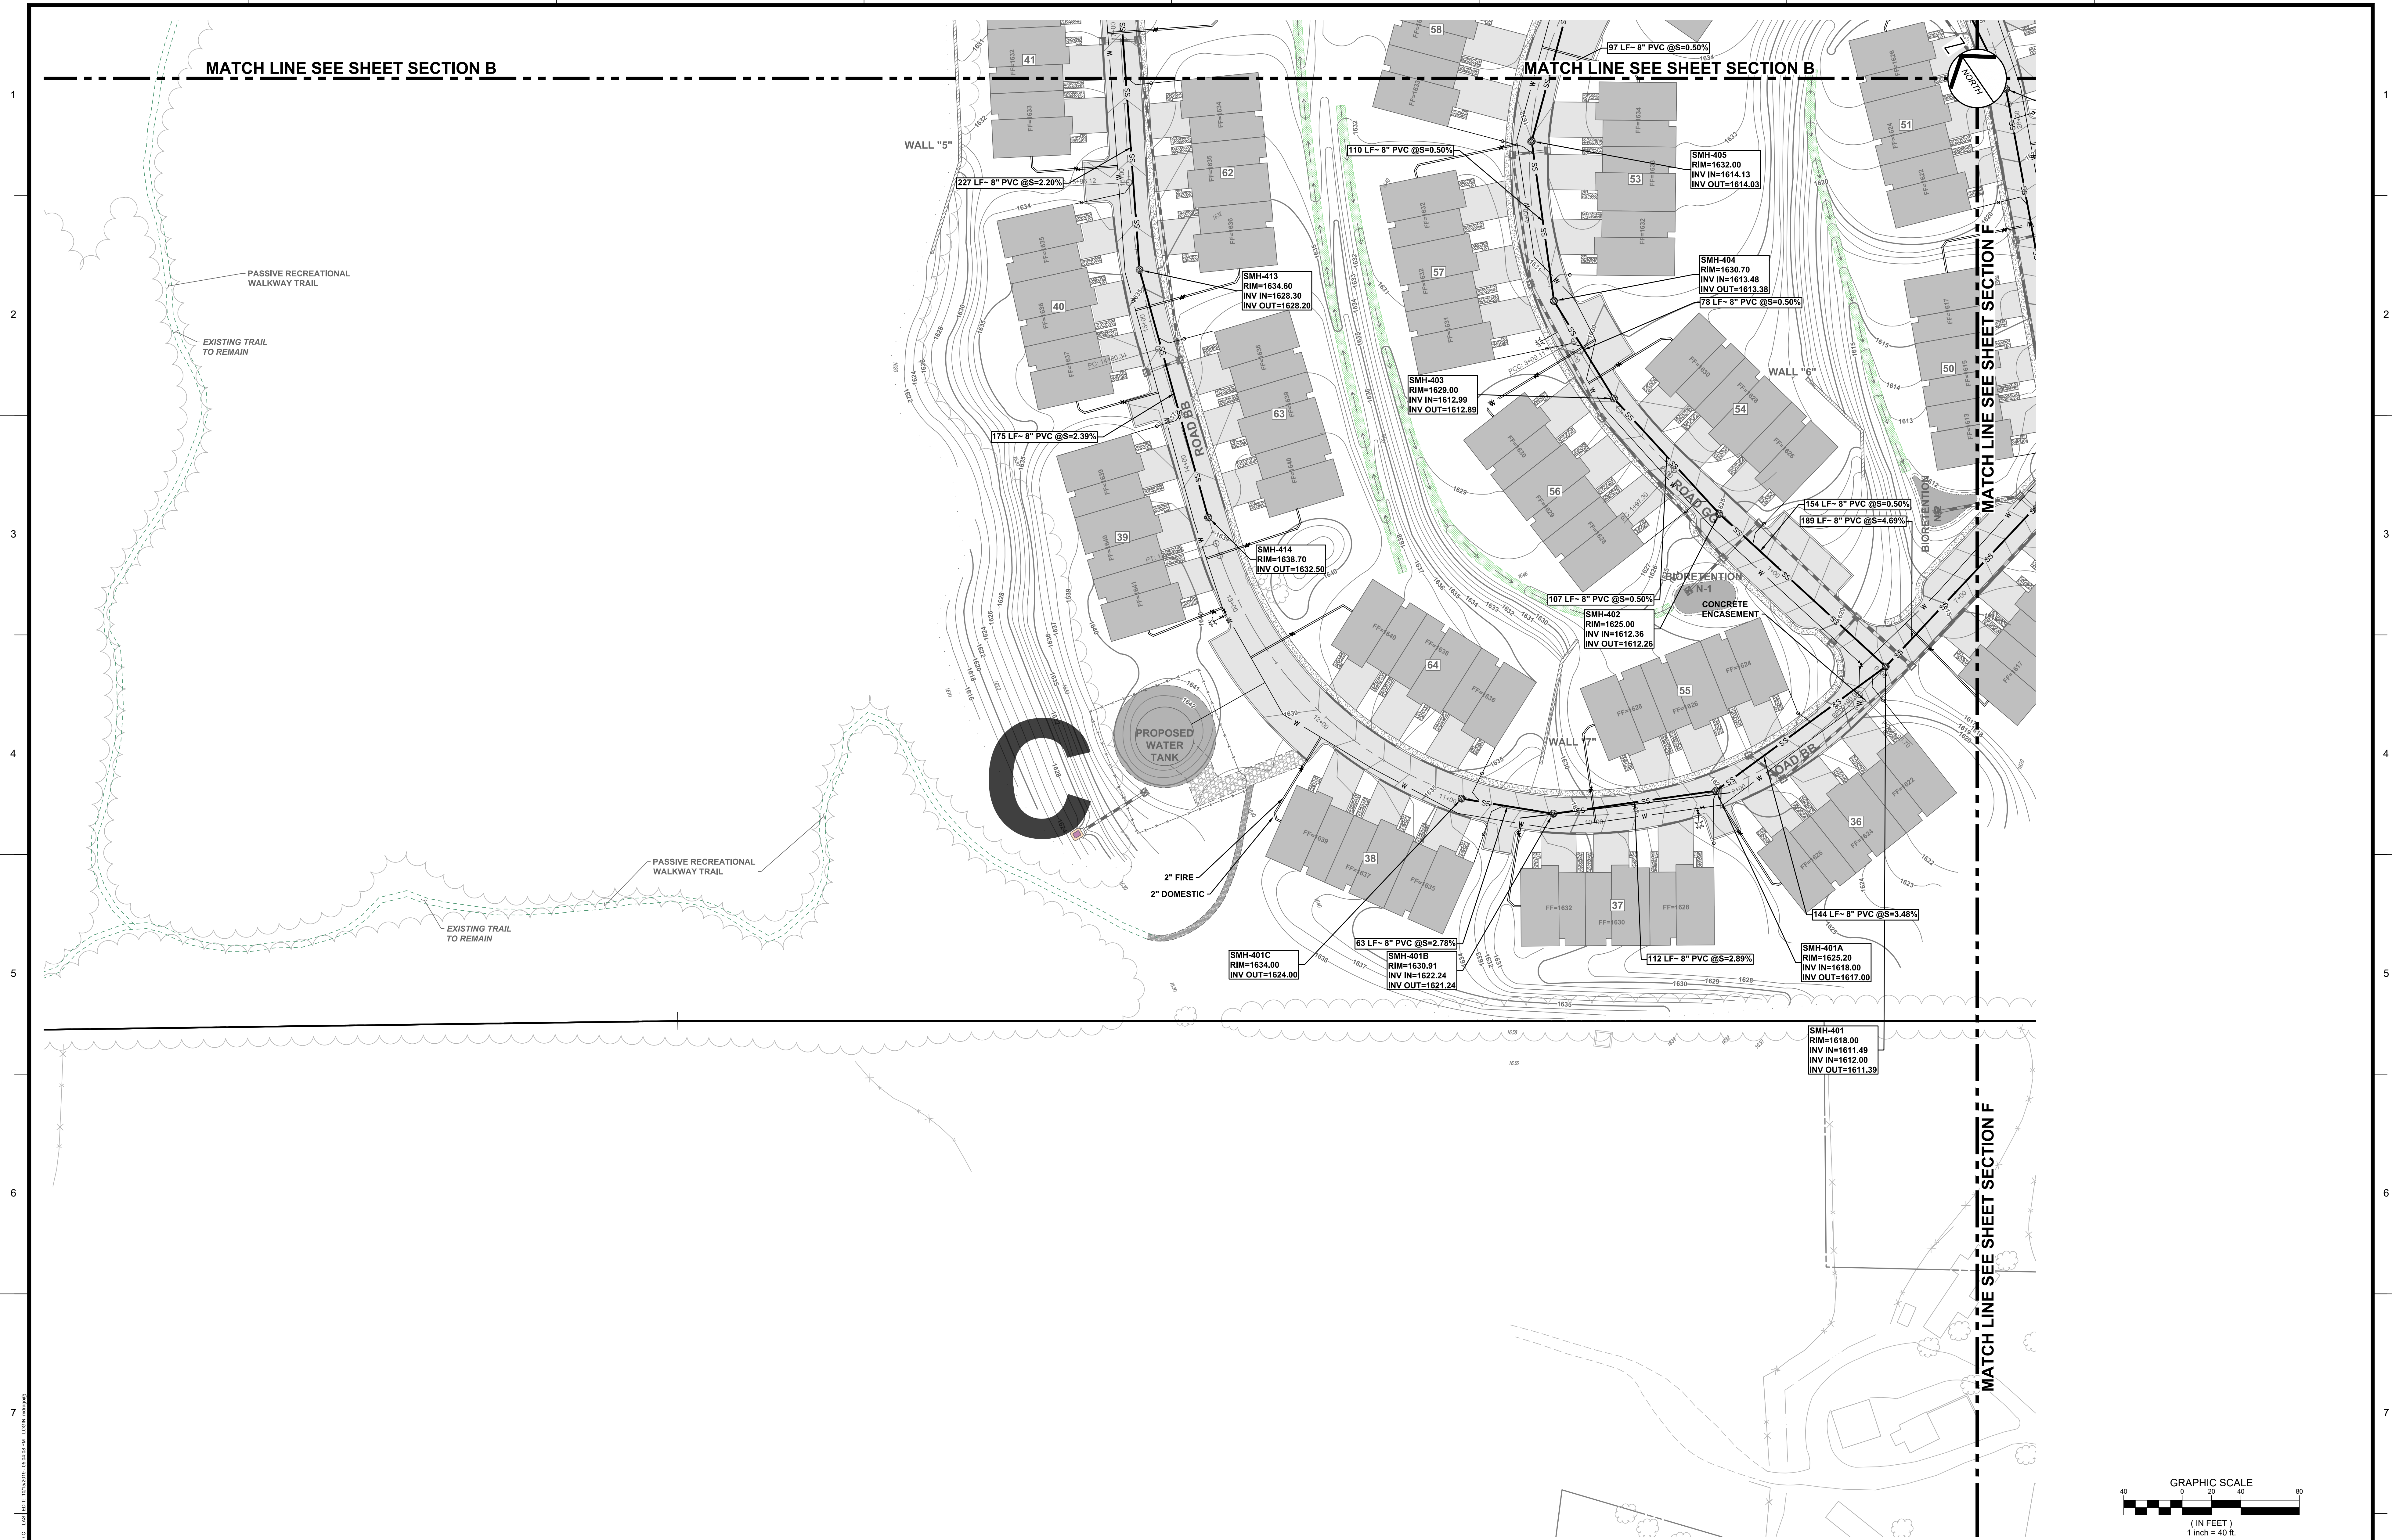


It is a violation of NYS Education Law, Article 14 Section 7202(2), for any person, while he is acting under the direction of a licensed professional engineer or land surveyor, to alter, delete, add, or otherwise modify any drawing or plan of a project or contract for which the professional engineer or land surveyor is altered, the altering engineer or land surveyor shall file to the file of the project or contract, a written statement of the signature and the date of such alteration, and a specific description of the alteration.


ALL DRAWINGS MUST BE VERIFIED BY THE CONTRACTOR, MORTY PALLAS, SKOLKOWSKI, AND SARTOR OF ANY CONFLICTS, ERRORS, AMBIGUITIES OR DISCREPANCIES IN THE CONTRACT OR DRAWINGS. THE CONTRACTOR SHALL BE RESPONSIBLE FOR THE CONTRACT OR DRAWINGS.

ALL DIMENSIONS SHALL BE AS NOTED IN WORDS OR NUMBERS ON THE CONTRACT DRAWINGS. DO NOT SCALE THE DRAWINGS TO DETERMINE DIMENSIONS.

THESE CONTRACT DRAWINGS CONTAIN DATA INTENDED SPECIFICALLY FOR THE NOTED CONTRACT. ANY ALTERATION, MODIFICATION, ADDITION OR EXTENSION OF THIS PROJECT OR FOR REUSE ON ANY OTHER PROJECT.

COPYRIGHT AND MODIFICATION RIGHTS OF PALLAS, SKOLKOWSKI, AND SARTOR ARE RESERVED WITHOUT THE ATTENTION PROVIDED OF PALLAS, SKOLKOWSKI, AND SARTOR IS PROHIBITED.

COPYRIGHT 1979 PALLAS, SKOLKOWSKI, AND SARTOR - ALL RIGHTS RESERVED.

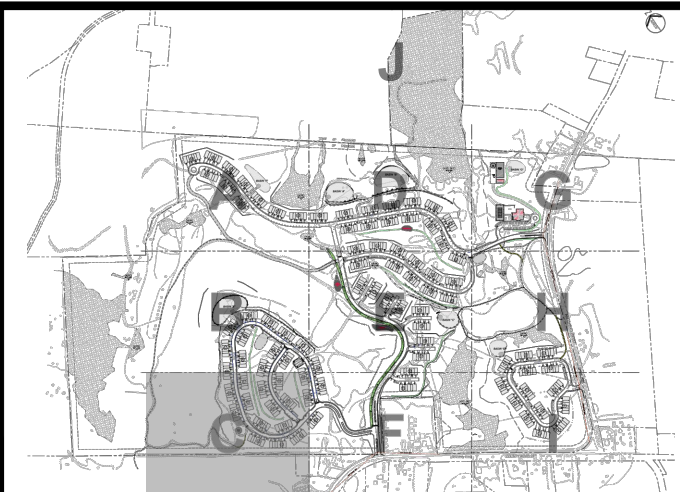

CONSULTANTS

PS&S
integrating design & engineering

67A MOUNTAIN BOULEVARD EXTENSION
P.O. BOX 4039
WARREN, NEW JERSEY 07059
PHONE: (732) 560-9700
FAX: (732) 560-9768

LISA A. DIGEROLAMO, P.E.
PROFESSIONAL ENGINEER
NEW YORK LIC. NO. 086749

SIGNATURE _____ DATE _____

[illegible]

PROJECT TITLE

PRELIMINARY & FINAL SITE PLAN

Gan-Eden Estates

TOWN OF THOMPSON SULLIVAN COUNTY NEW YORK

TAX LOT
SECTION 2,
BLOCK 1/ LOT 6.3

SHEET TITLE UTILITY PLAN (SECTION C)	INITIAL DATE	JOB NO.
	OCT. 15, 2019	01895.0053
	SCALE	B/O
	1" = 40'	
	DRAWN	SHEET NO.
	C.Y. / F.M.	C-06C 27 OF 103
CHKD.	L.A.D.	