
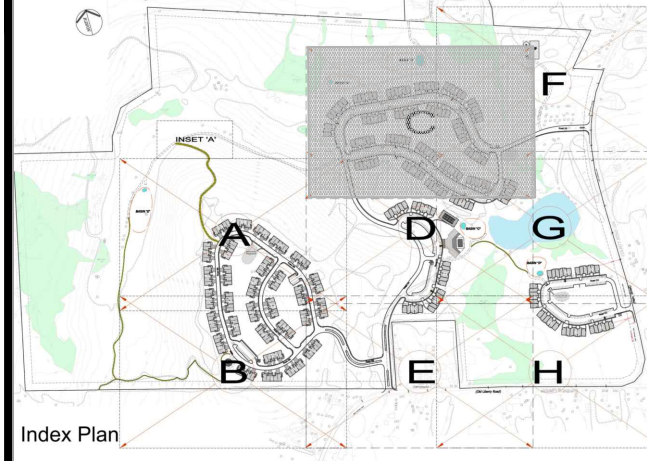
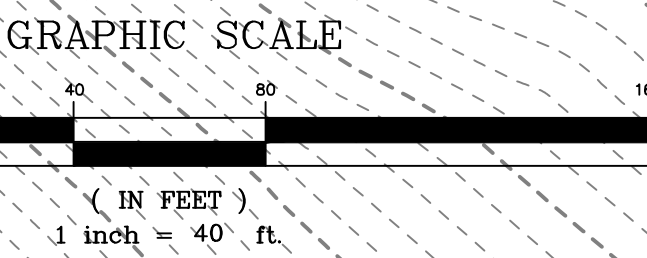


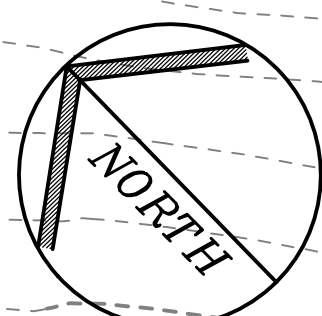

CONSULTANTS
PS&S
integrating design & engineering
67A MOUNTAIN BOULEVARD EXTENSION
P.O. BOX 4039
WARREN, NEW JERSEY 07059
PHONE: (732) 560-9700
FAX: (732) 560-9768

LISA A. DIGEROLAMO, P.E.
PROFESSIONAL ENGINEER
NEW YORK LIC. NO. 086749
SIGNATURE: _____ DATE: 7/1/2016

REVISIONS/ISSUES			DESCRIPTION
REV	DATE	PREPARED BY	DESCRIPTION
1	02/10/16	PREPARED BY	PRELIMINARY SITE PLAN REVIEW
2	05/11/16	PREPARED BY	SUBMISSION TO PLANNING BOARD
3	07/05/16	PREPARED BY	SUBMISSION TO PLANNING BOARD

PROJECT TITLE
PRELIMINARY & FINAL SITE PLAN
Gan-Eden Estates
TOWN OF THOMPSON SULLIVAN COUNTY NEW YORK

SHEET TITLE
TAX LOT SECTION 2, BLOCK 1/ LOT 6.3
UTILITY PLAN
(Section C)

INITIAL DATE 12/04/2015	JOB NO. 01895/0053
SCALE 1"=40'	SHEET NO. C-6C
DRAWN CY/FM	25 OF 79
CHKD. AG/LAD	