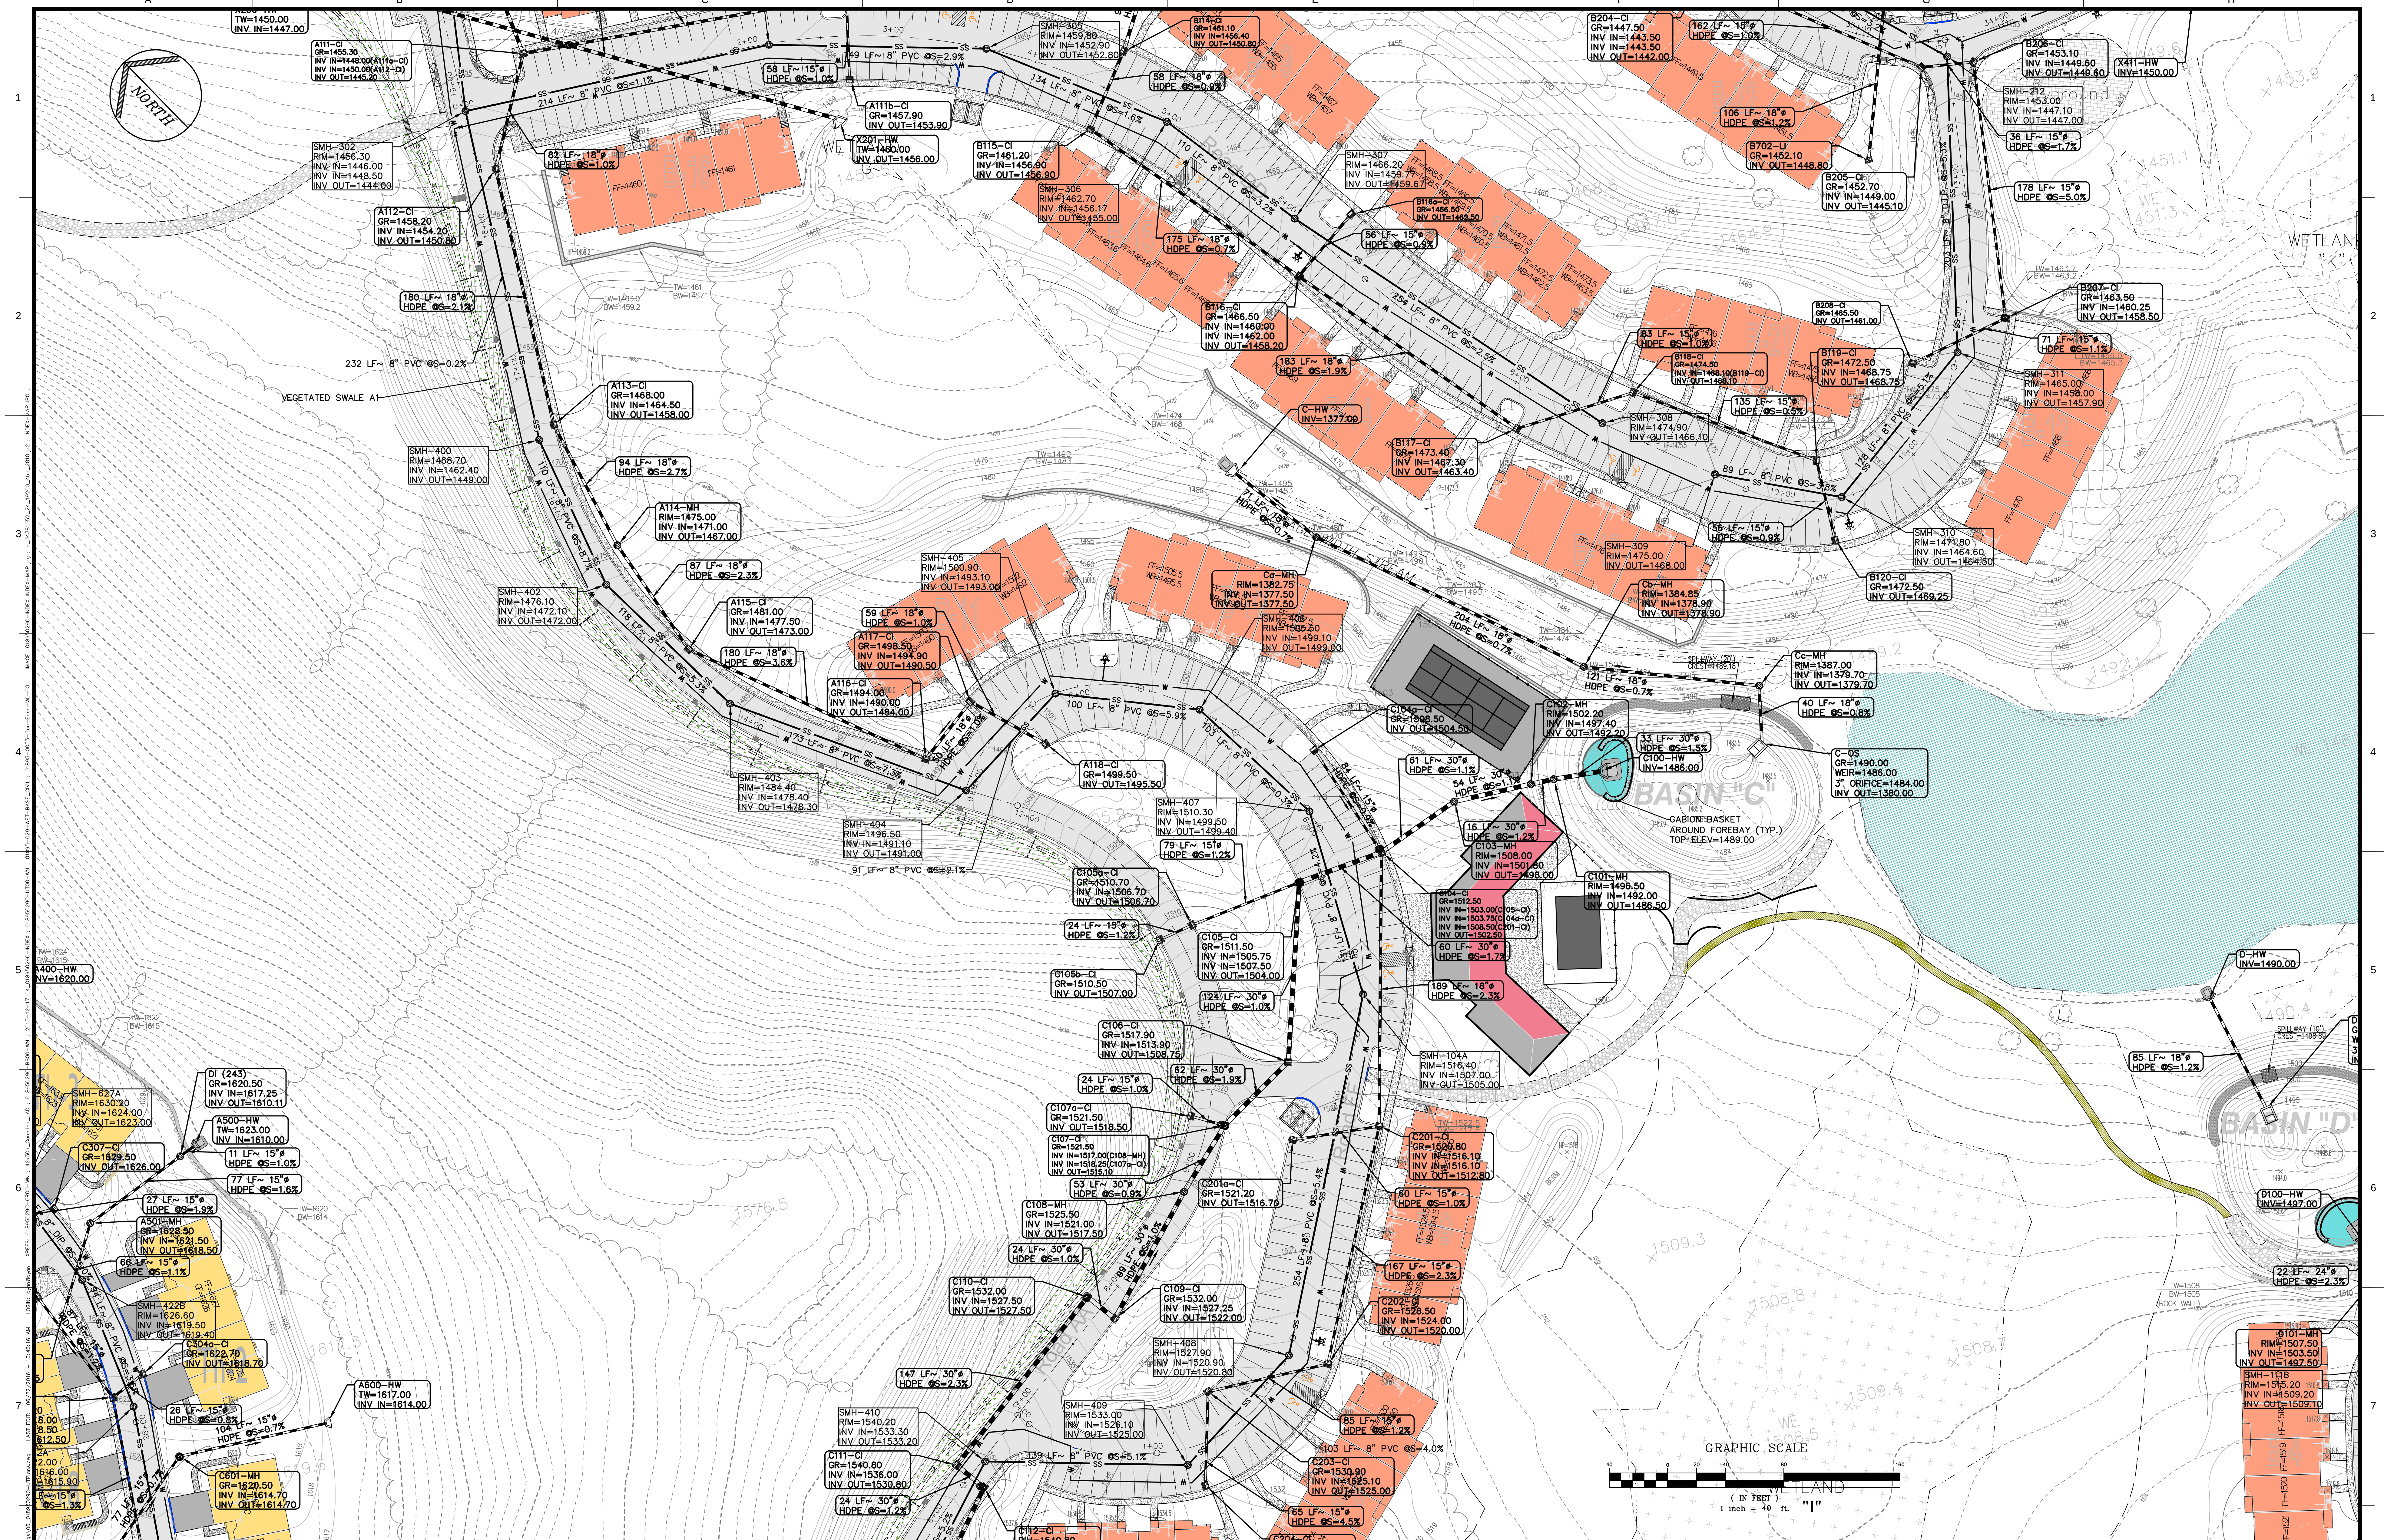
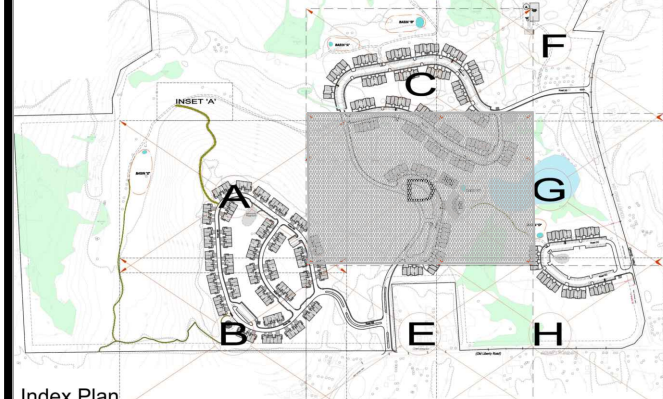


[illegible]

CONSULTANTS

PS&S
integrating design & engineering

MOUNTAIN BOULEVARD EXTENSION
 P.O.BOX 4039
 WARREN, NEW JERSEY 07059
 PHONE: (732) 560-9700
 FAX: (732) 560-9768

LISA A. DIGEROLAMO, P.E.
PROFESSIONAL ENGINEER
NEW YORK LIC. NO. 086749

SIGNATURE _____ DATE 7/1/2018

[illegible]

PROJECT TITLE

PRELIMINARY & FINAL SITE PLAN

Gan-Eden Estates

TOWN OF THOMPSON SULLIVAN COUNTY NEW YORK

TAX LOT
SECTION 2,
BLOCK 1/ LOT 6.3

UTILITY PLAN

(Section D)

INITIAL DATE

12/04/2015

SCALE

1"=40'

	7 = 48

DRAWN

CY/FM

CHKD.

JOB NO.

01895/0053

B/0

5/5

SHEET NO.

1998, 1999, 2000,26

C-6D

20 05 70