




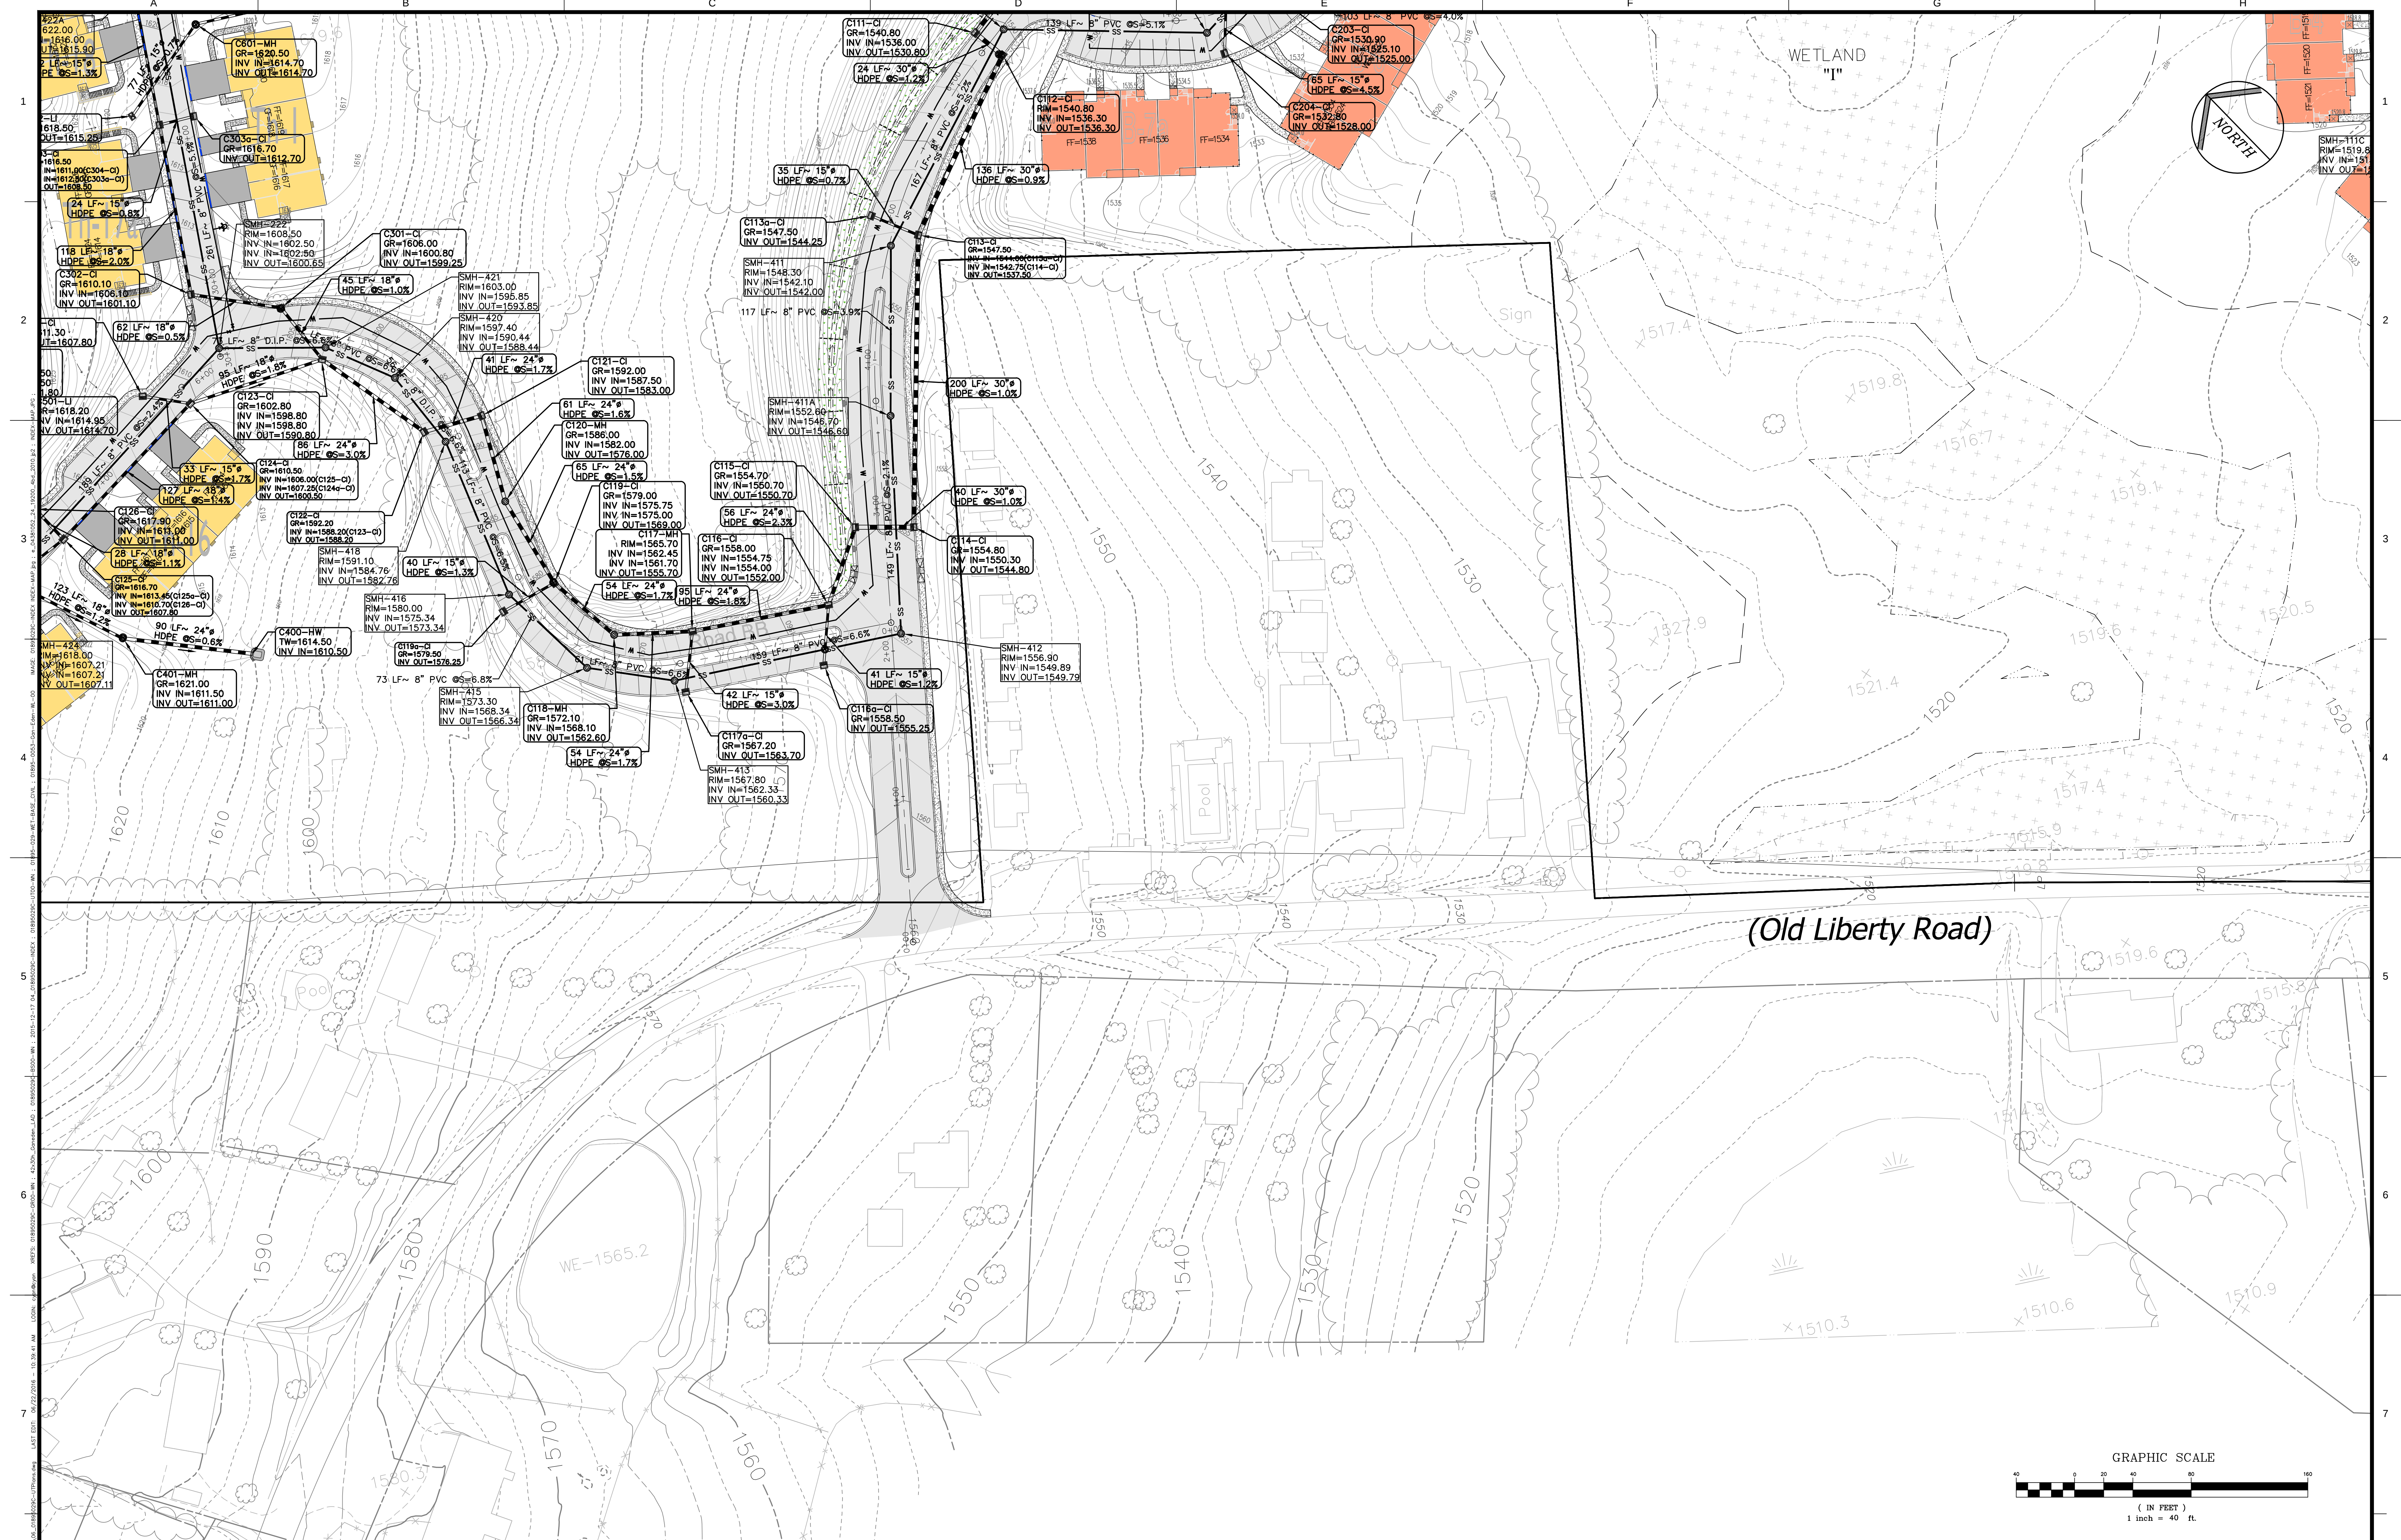

(Old Liberty Road)

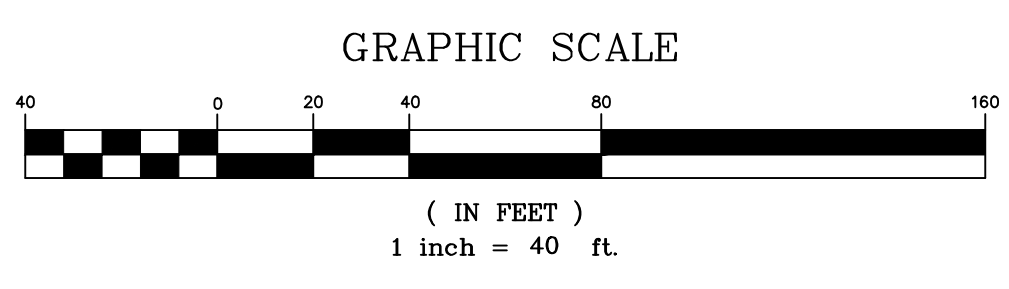

It is the intention of NYS Easement Law, Article 145 Section 7(2)(b), for any person, unless he is acting under the direction of a duly licensed professional engineer, to prepare a preliminary site plan for a proposed project, and to submit it to the local planning board for review and approval. The local planning board may, at its discretion, require the applicant to submit a final site plan, which shall be prepared by a duly licensed professional engineer, and to submit it to the local planning board for review and approval.

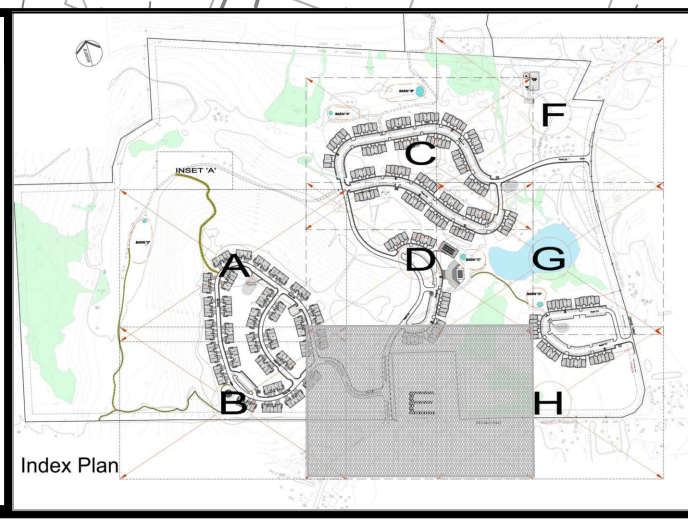

CONSULTANTS
PS&S
integrating design & engineering
67A MOUNTAIN BOULEVARD EXTENSION
P.O. BOX 4039
WARREN, NEW JERSEY 07059
PHONE: (732) 560-9700
FAX: (732) 560-9768

LISA A. DIGEROLAMO, P.E.
PROFESSIONAL ENGINEER
NEW YORK LIC. NO. 086749
SIGNATURE
DATE 7/1/2016

REVISIONS/ISSUES		
REV	DATE	DESCRIPTION
1	02/10/16	PRE-ISSUE FOR TEAM REVIEW
2	05/11/16	PRELIMINARY SITE PLAN REVIEW
3	07/5/16	SUBMISSION TO PLANNING BOARD

PROJECT TITLE
PRELIMINARY & FINAL SITE PLAN
TAX LOT
SECTION 2,
BLOCK 1/ LOT 6.3
Gan-Eden Estates
TOWN OF THOMPSON SULLIVAN COUNTY NEW YORK

SHEET TITLE		INITIAL DATE	JOB NO.
UTILITY PLAN (Section E)		12/04/2015	01895/0053
		SCALE	B/O
		DRAWN	SHEET NO.
		CHKD.	C-6E 27 OF 79
		AG/LAD	