



It is in violation of NYSE Education Law, Article 14c Section 7209.2, for any person, under he is acting under the direction of a licensed professional engineer or land surveyor, to draw or cause to be drawn, or to have used in the field by him or her, or to permit another person to use, any plan, map or drawing which has been prepared by a land surveyor if said plan, map or drawing does not contain the signature and title of such land surveyor, and a specific description of the attraction.


ALL DEMENSIONS MUST BE VERIFIED BY THE CONTRACTOR, NOTIFY PAULUS, SOKOLOWSKI AND SARTOR FOR ANY CONCEPTS, SHOWS, ABSOLUTES OR DISCREPANCIES IN THE CONTRACT DRAWINGS OR SPECIFICATIONS BEFORE PROCEEDING WITH CONSTRUCTION.

ALL DIMENSIONS SHALL BE AS NOTED IN WORDS OR NUMBERS ON THE CONTRACT DRAWINGS. DO NOT SCALE THE DRAWINGS TO DETERMINE DIMENSIONS.

THESE CONTRACT DRAWINGS CANNOT BE USED INTENDED SPECIFICALLY FOR THE NOTED PROJECT WITHOUT THE WRITTEN PERMISSION OF PAULUS, SOKOLOWSKI, AND SARTOR IF OTHERWISE THIS PROJECT OR FOR REUSE ON ANY OTHER PROJECT.

THE COPYING AND/OR MODIFICATION OF THIS DOCUMENT OR ANY PORTION THEREOF WITHOUT THE WRITTEN PERMISSION OF PAULUS, SOKOLOWSKI, AND SARTOR IS PROHIBITED.

COPYRIGHT © 2016 PAULUS, SOKOLOWSKI, AND SARTOR - ALL RIGHTS RESERVED.

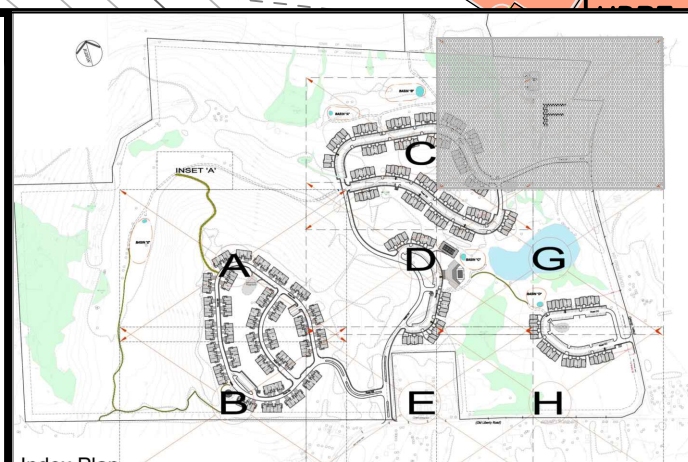

CONSULTANTS

PS&S
integrating design & engineering

67A MOUNTAIN BOULEVARD EXTENSION
P.O. BOX 4039
WARREN, NEW JERSEY 07059
PHONE: (732) 560-9700
FAX: (732) 560-9768

LISA A. DIGEROLAMO, P.E.
PROFESSIONAL ENGINEER
NEW YORK LIC. NO. 086749

SIGNATURE 7/1/2016
DATE

[illegible]

PROJECT TITLE

PRELIMINARY & FINAL SITE PLAN

Gan-Eden Estates

TOWN OF THOMPSON SULLIVAN COUNTY NEW YORK

TAX LOT
SECTION 2,
BLOCK 1/ LOT 6.3

SHEET TITLE UTILITY PLAN (Section F)	INITIAL DATE	JOB NO.
	12/04/2015	01895/0053
	SCALE	B/O
	1"=40'	
	DRAWN	SHEET NO.
	CY/FM	C-6F
CHKD.		
	AG/LAD	