



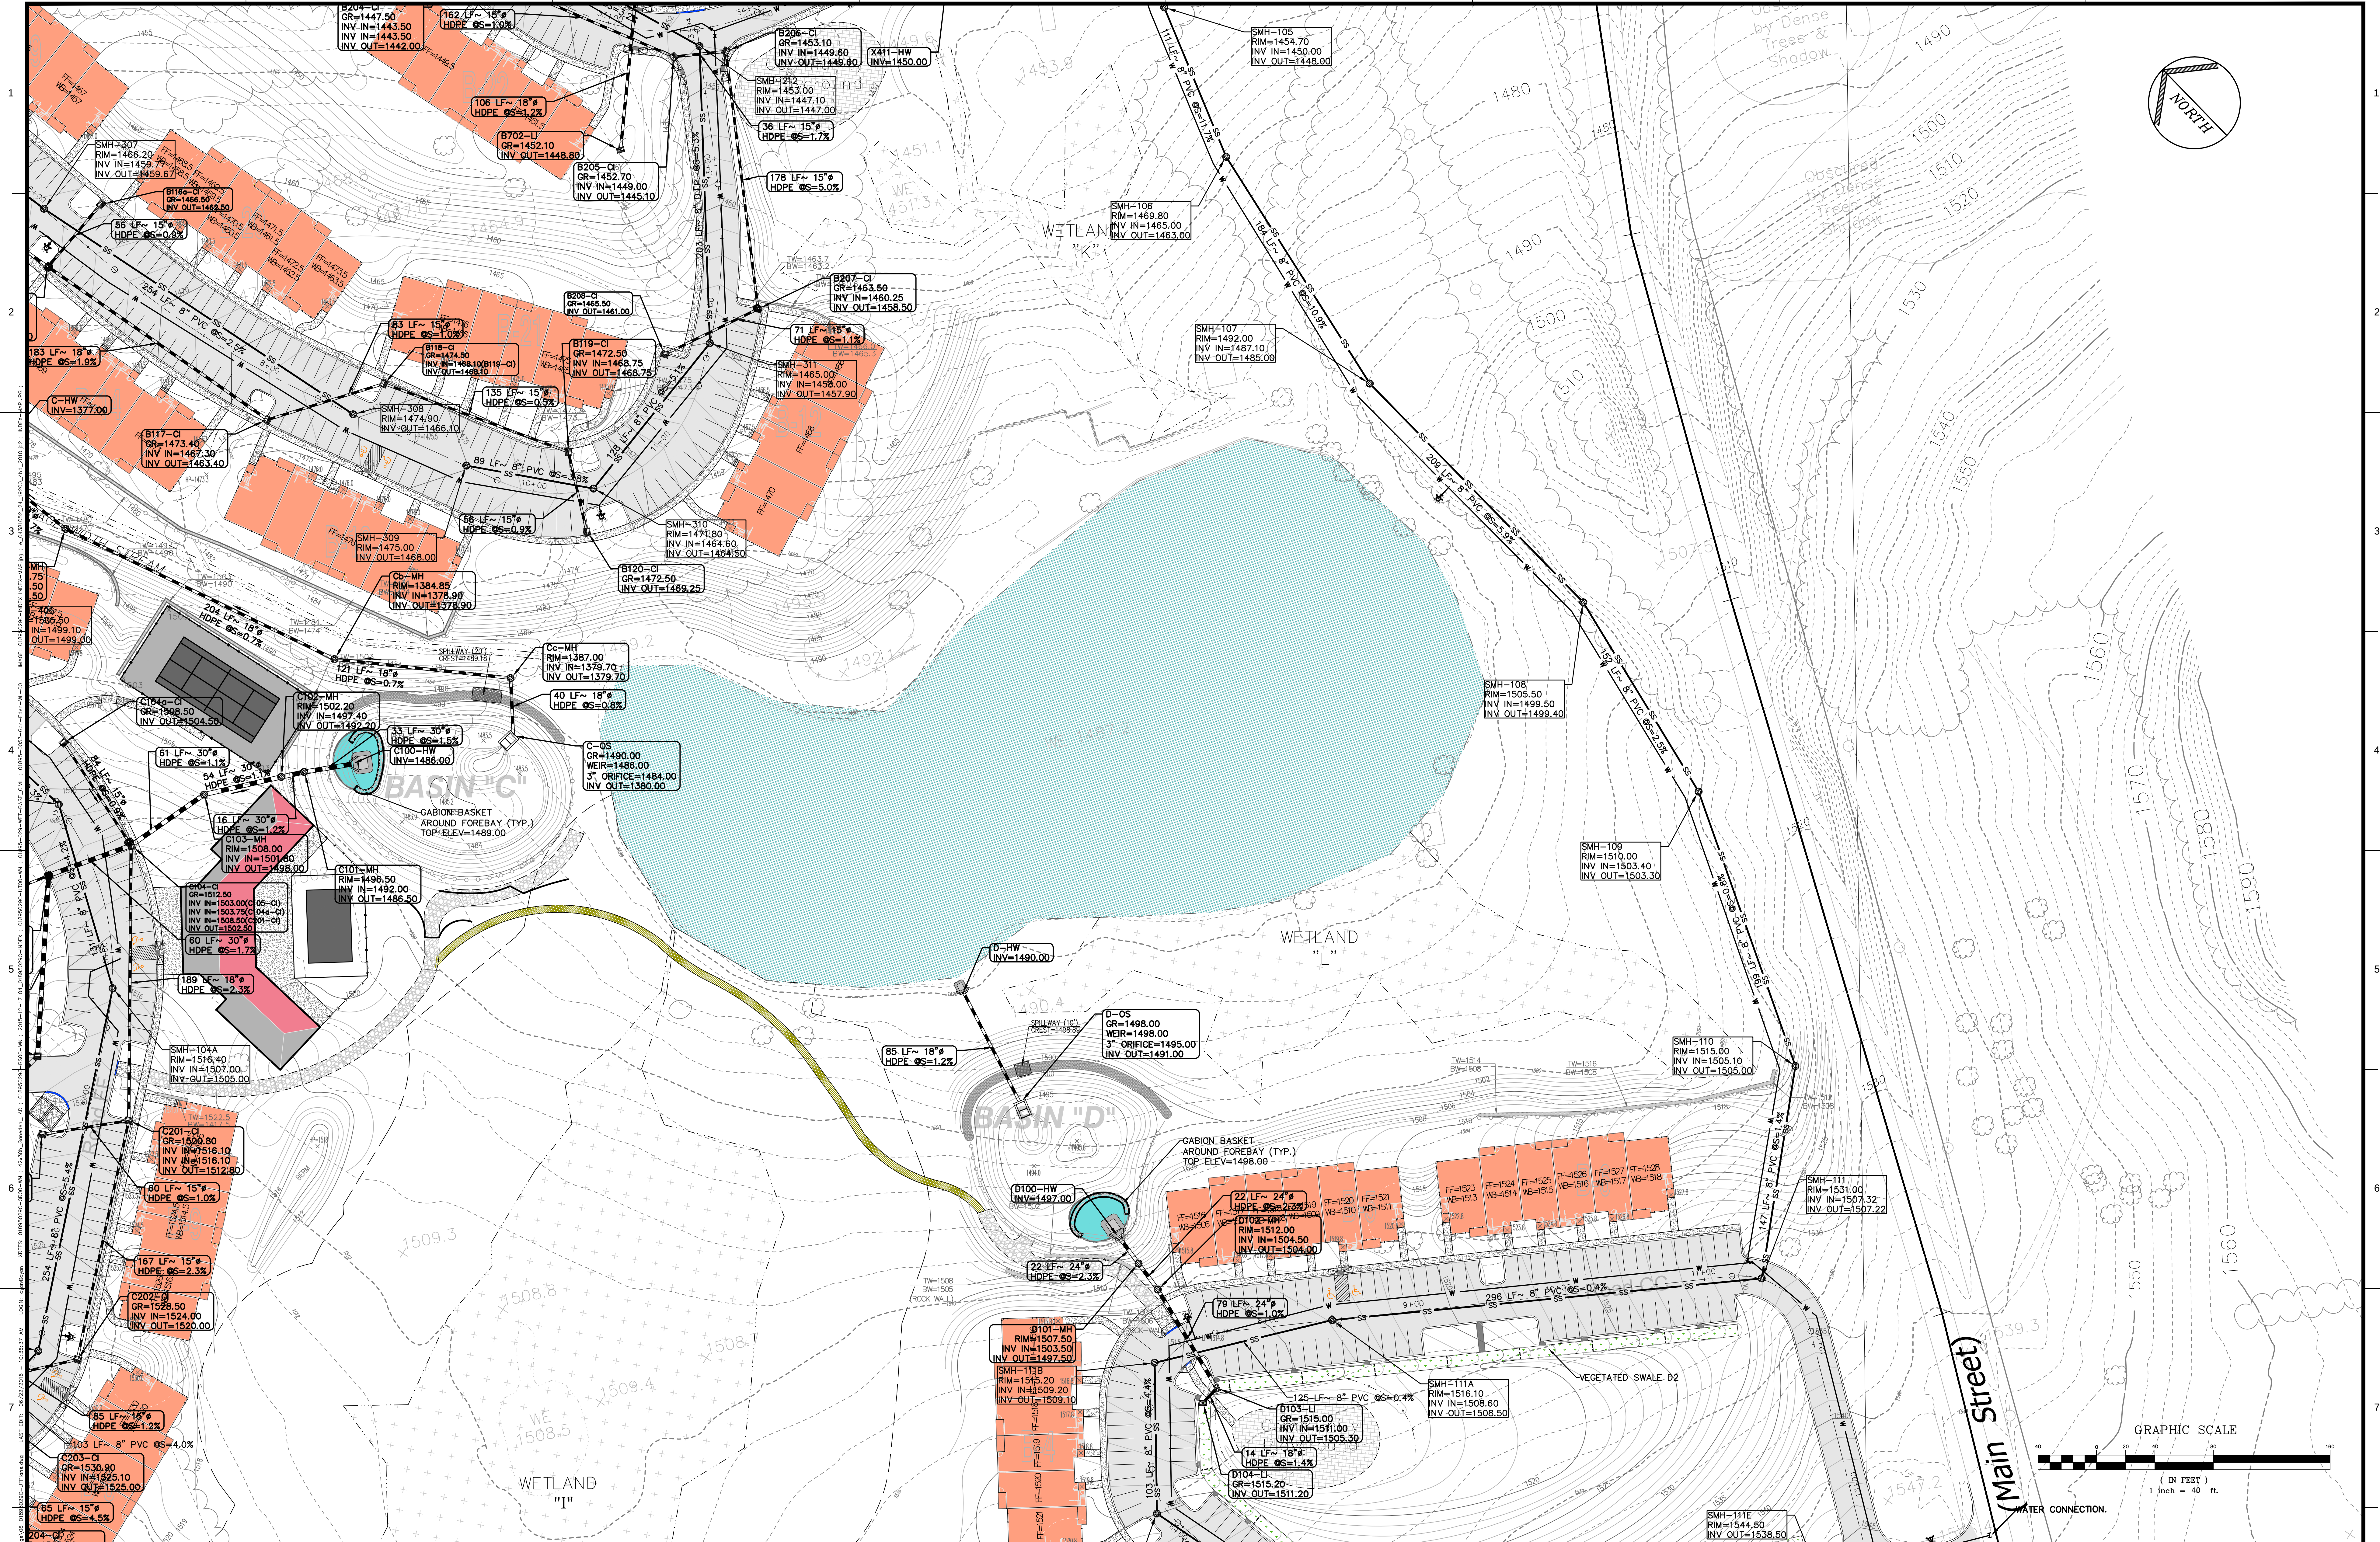

It is the obligation of the Engineer to provide a plan that is accurate and complete. The Engineer shall be responsible for the accuracy and completeness of the plan. The Engineer shall not be responsible for the accuracy and completeness of the plan if the plan is not used in accordance with the intended purpose. The Engineer shall not be responsible for the accuracy and completeness of the plan if the plan is not used in accordance with the intended purpose.

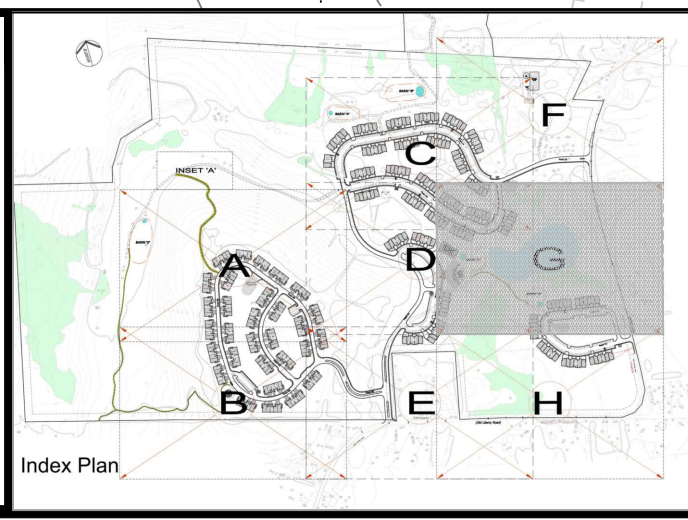

CONSULTANTS
PS&S
integrating design & engineering
67A MOUNTAIN BOULEVARD EXTENSION
P.O. BOX 4039
WARREN, NEW JERSEY 07059
PHONE: (732) 560-9700
FAX: (732) 560-9768

LISA A. DIGEROLAMO, P.E.
PROFESSIONAL ENGINEER
NEW YORK LIC. NO. 086749
SIGNATURE
DATE 7/1/2016

REVISIONS/ISSUES		DESCRIPTION
REV	DATE	DESCRIPTION
1	02/10/16	PRE-ISSUE FOR TEAM REVIEW
2	05/11/16	PRELIMINARY SITE PLAN REVIEW
3	07/5/16	SUBMISSION TO PLANNING BOARD

PROJECT TITLE
PRELIMINARY & FINAL SITE PLAN
TAX LOT
SECTION 2,
BLOCK 1/ LOT 6.3
Gan-Eden Estates
TOWN OF THOMPSON SULLIVAN COUNTY NEW YORK

SHEET TITLE		INITIAL DATE	JOB NO.
UTILITY PLAN (Section G)		12/04/2015	01895/0053
SCALE	1"=40'	DRAWN	8/0
CHKD.	AG/LAD	SHEET NO.	C-6G
			29 OF 79