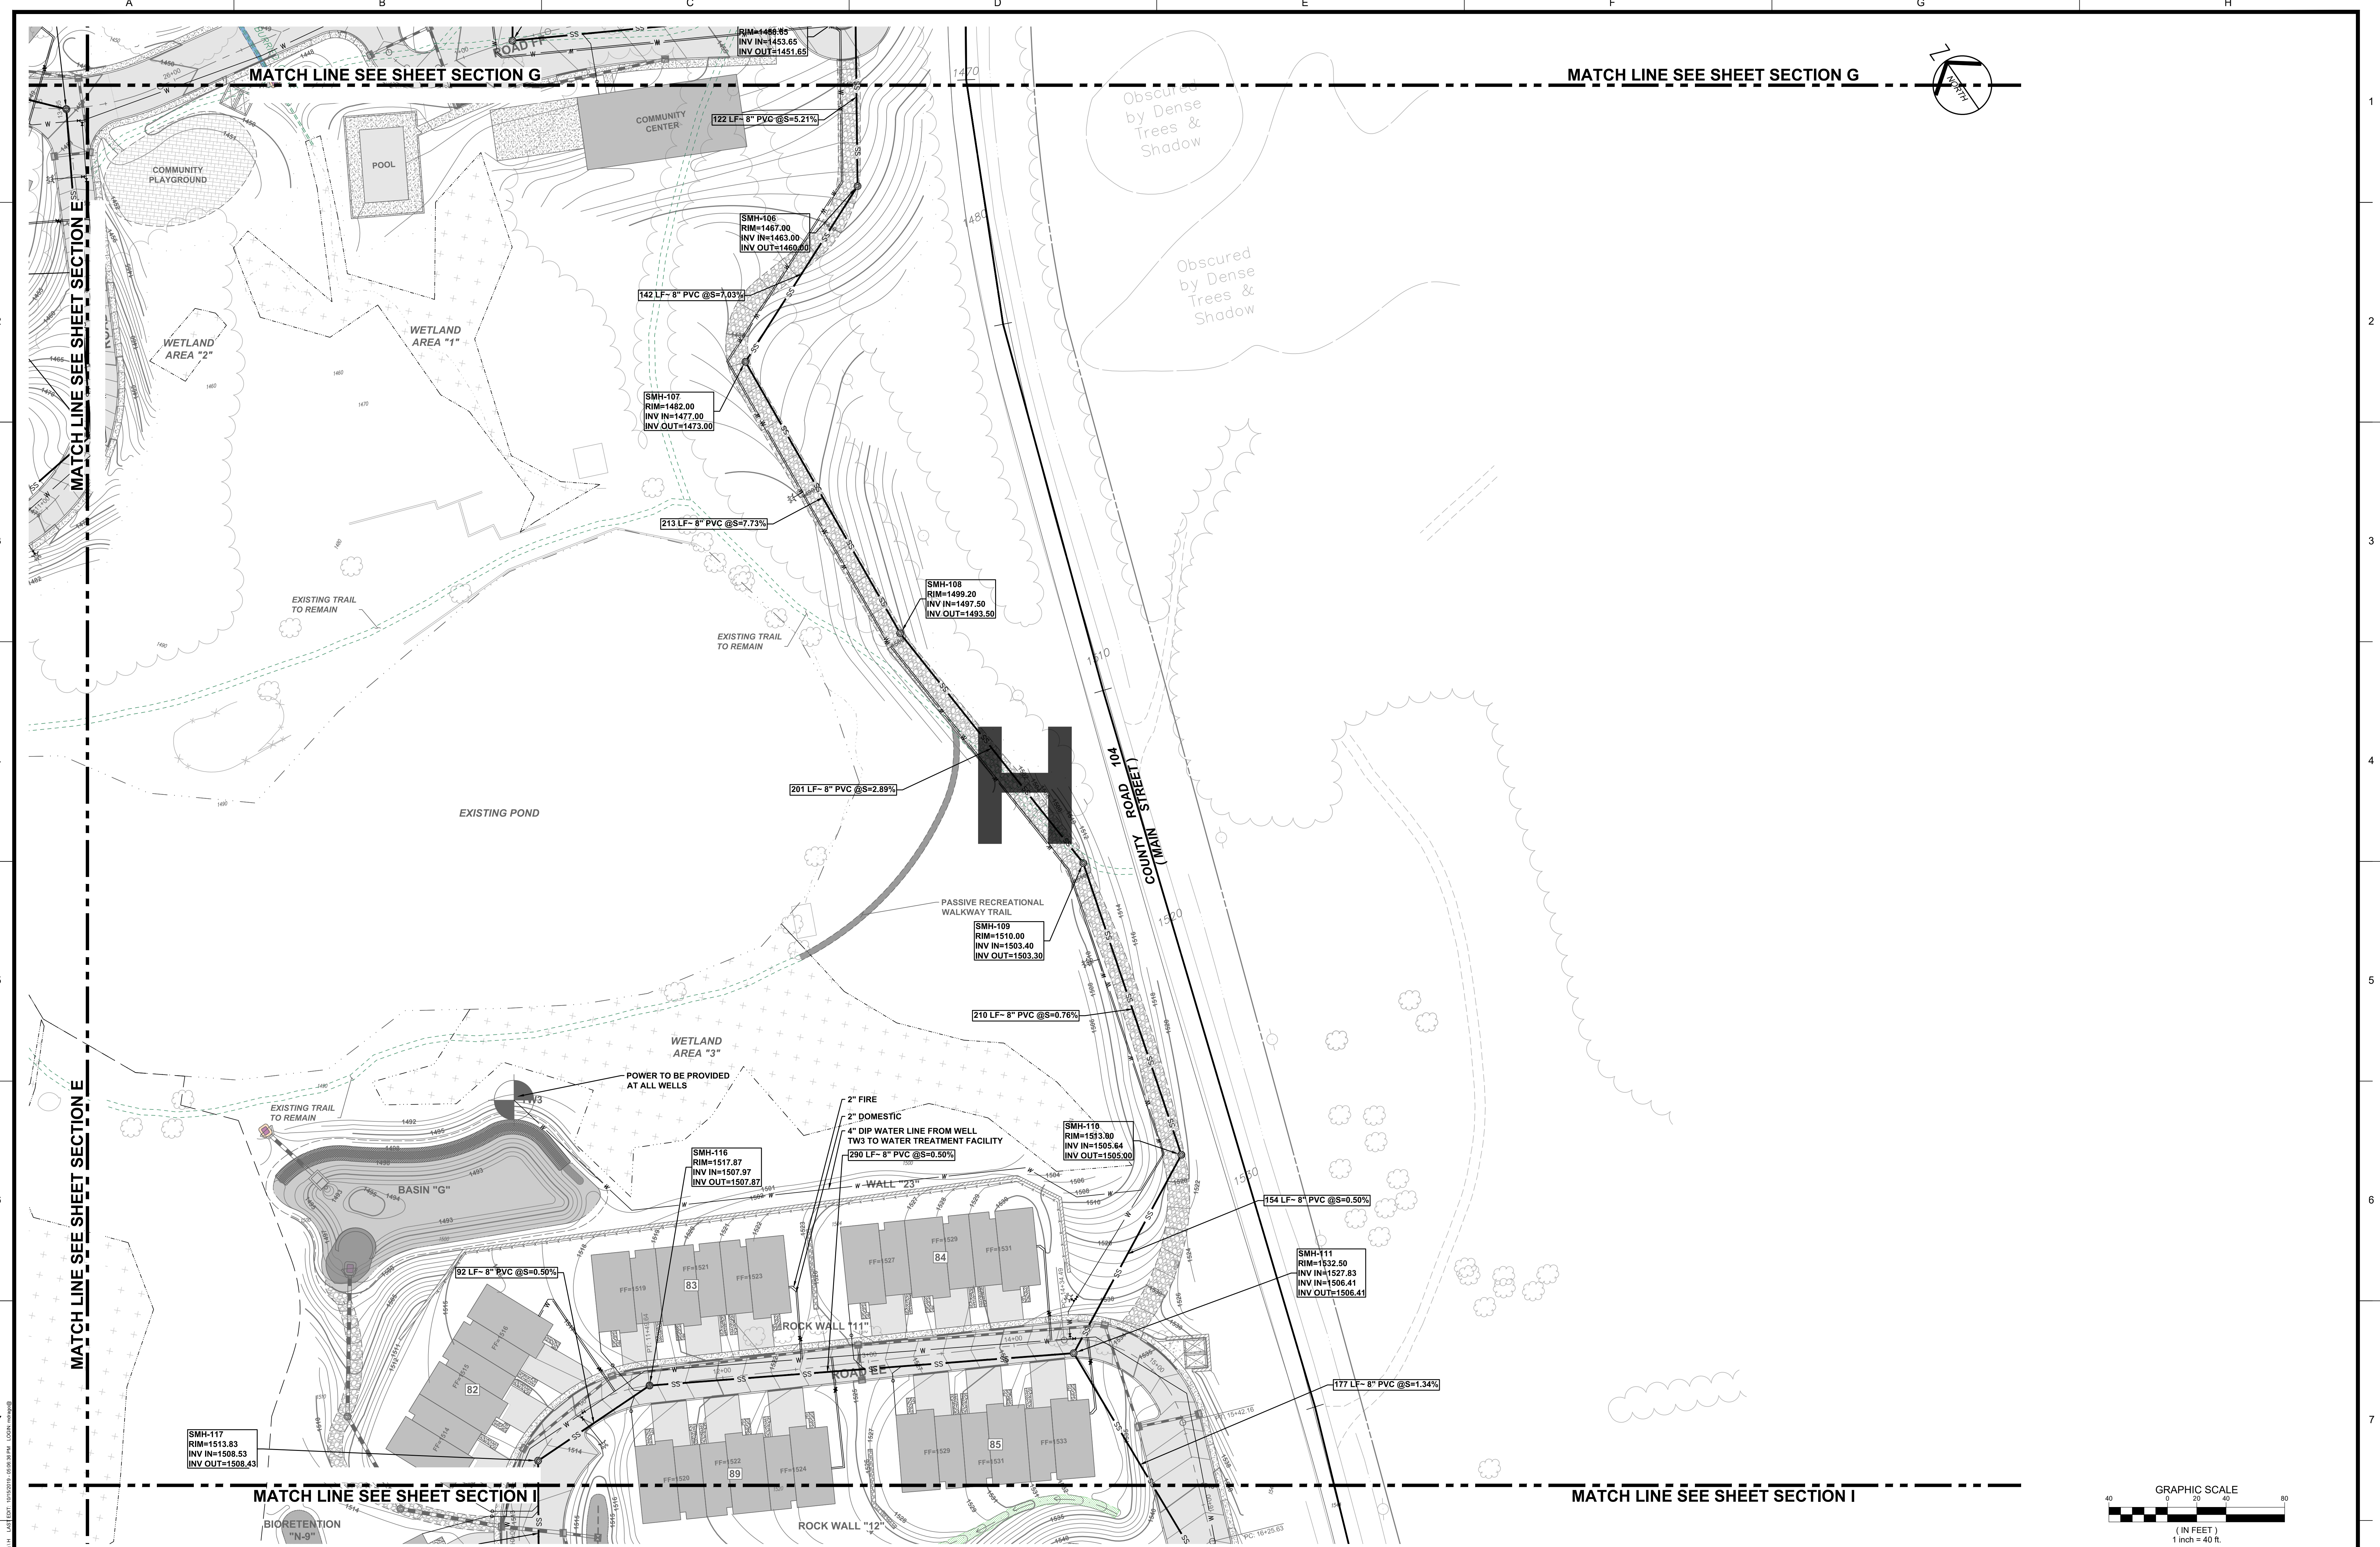


It is a violation of NYS Education Law, Article 14 Section 7202(2), for any person, while he is acting under the direction of a licensed professional engineer or land surveyor, to alter, delete, add, or otherwise change any information on a drawing or survey after the drawing or survey has been signed and sealed by the licensed professional engineer or land surveyor is altered, the altering engineer or land surveyor shall file to the filed drawing or survey a separate sheet showing the signature and the date of such alteration, and a specific description of the alteration.


ALL DRAWINGS MUST BE VERIFIED BY THE CONTRACTOR, NOTARY PUBLIC, SOKOLOWSKI AND SARTOR OF ANY CONFLICTS, ERRORS, AMBIGUITIES OR DISCREPANCIES IN THE CONTRACT OR DRAWING. THE CONTRACTOR SHALL BE RESPONSIBLE FOR THE CONTRACT OR DRAWING.

ALL DIMENSIONS SHALL BE AS NOTED IN WORDS OR NUMBERS ON THE CONTRACT DRAWINGS. DO NOT SCALE THE DRAWINGS TO DETERMINE DIMENSIONS.

THESE CONTRACT DRAWINGS CONTAIN DATA INTENDED SPECIFICALLY FOR THE NOTED CONTRACT. ANY CHANGES TO THE CONTRACT OR THE EXTENSION OF THIS PROJECT OR FOR REUSE ON ANY OTHER PROJECT.

COPYRIGHT AND MODIFICATION RIGHTS OF PAULUS, SOKOLOWSKI, AND SARTOR WITHOUT THE WRITTEN PERMISSION OF PAULUS, SOKOLOWSKI, AND SARTOR IS PROHIBITED.

COPYRIGHT 1979 PAULUS, SOKOLOWSKI, AND SARTOR - ALL RIGHTS RESERVED.

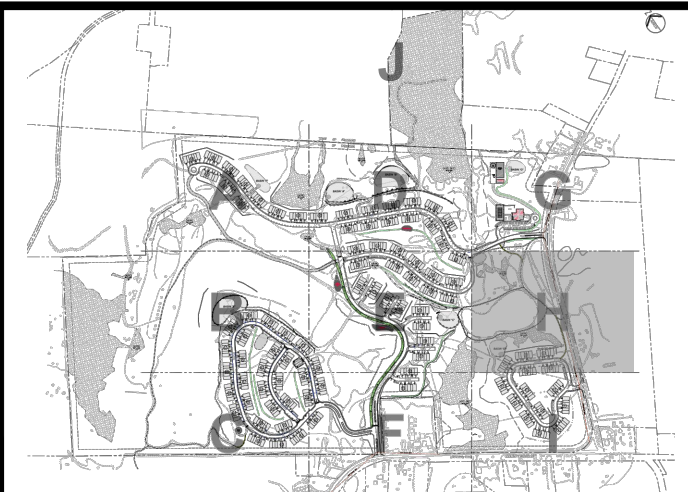

CONSULTANTS

PS&S
integrating design & engineering

67A MOUNTAIN BOULEVARD EXTENSION
P.O. BOX 4039
WARREN, NEW JERSEY 07059
PHONE: (732) 560-9700
FAX: (732) 560-9768

LISA A. DIGEROLAMO, P.E.
PROFESSIONAL ENGINEER
NEW YORK LIC. NO. 086749

SIGNATURE DATE

[illegible]

PROJECT TITLE

PRELIMINARY & FINAL SITE PLAN

Gan-Eden Estates

TOWN OF THOMPSON SULLIVAN COUNTY NEW YORK

TAX LOT
SECTION 2,
BLOCK 1/ LOT 6.3

SHEET TITLE

UTILITY PLAN

(SECTION H)

INITIAL DATE	JOB NO.
OCT. 15, 2019	01895.0053
SCALE	B/O
1" = 40'	
DRAWN	SHEET NO.
C.Y. / F.M.	C-06H
CHKD.	
L.A.D.	32 OF 103