


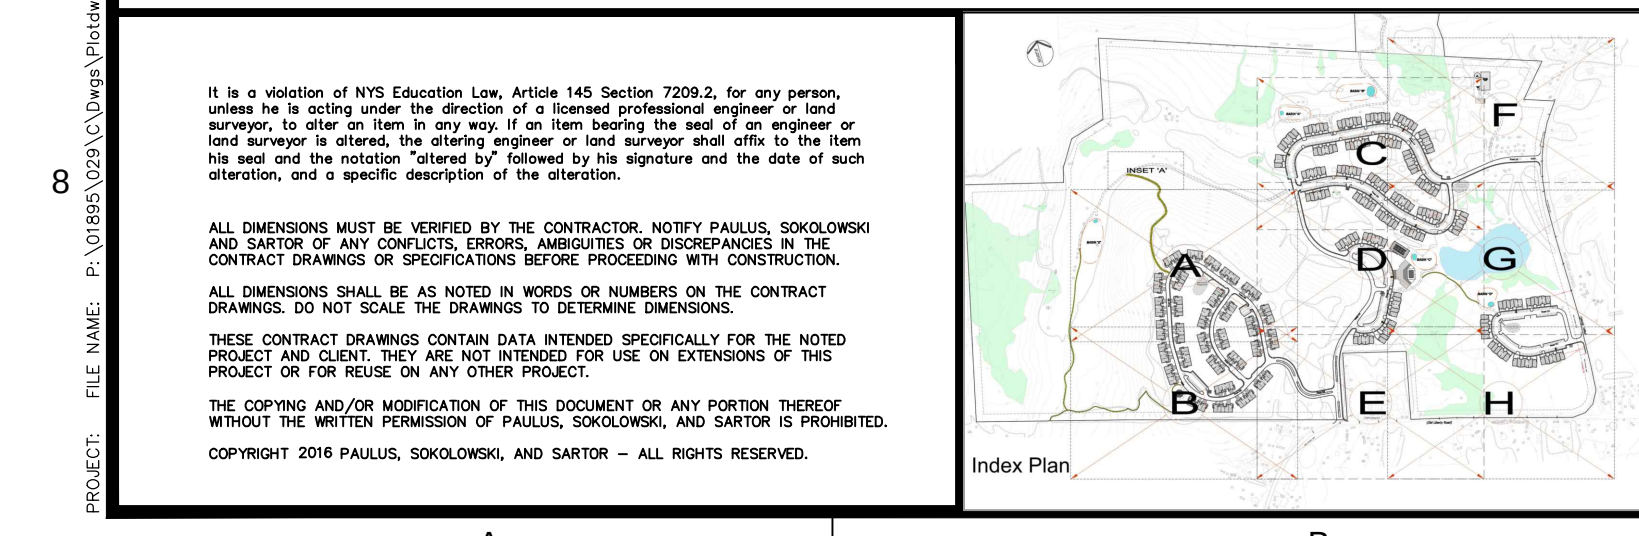

CONSULTANTS

PS&S

integrating design & engineering

67A MOUNTAIN BOULEVARD EXTENSION
P.O. BOX 4039
WARREN, NEW JERSEY 07059
PHONE: (732) 560-9700
FAX: (732) 560-9768

LISA A. DIGEROLAMO, P.E.
PROFESSIONAL ENGINEER
NEW YORK LIC. NO. 086749

7/1/2016
SIGNATURE DATE

[illegible]

PROJECT TITLE

PRELIMINARY & FINAL SITE PLAN

Gan-Eden Estates

TOWN OF THOMPSON SULLIVAN COUNTY NEW YORK

TAX LOT
SECTION 2,
BLOCK 1/ LOT 6.3

SHEET TITLE Overall Soil Erosion & Sediment Control Plan	INITIAL DATE	JOB NO.
	12/04/2015	01895/0053
	SCALE	B/O
	1"=120'	
	DRAWN	SHEET NO.
	CY/FM	C-8 40 OF 79
CHKD.	AG/LAD	