
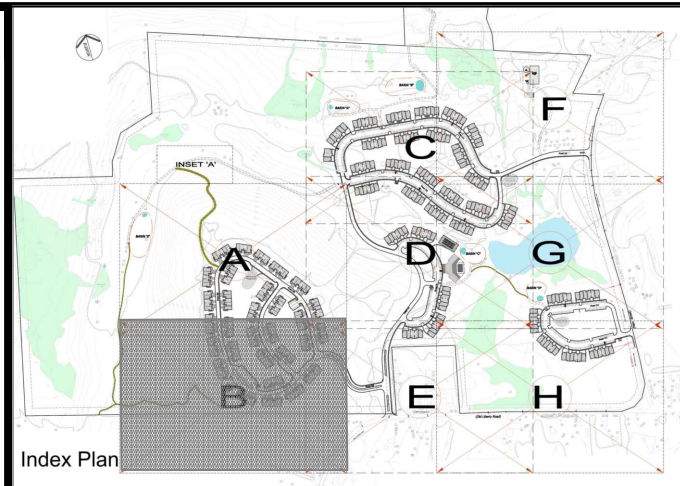


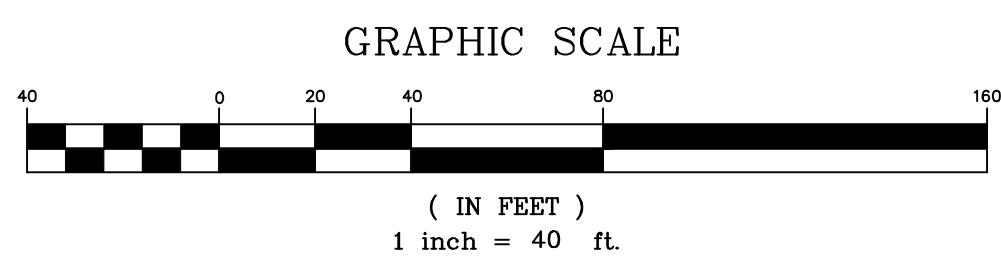

CONSULTANTS

PS&S
integrating design & engineering

67A MOUNTAIN BOULEVARD EXTENSION
P.O.BOX 4039
WARREN, NEW JERSEY 07059
PHONE: (732) 560-9700
FAX: (732) 560-9768

LISA A. DIGEROLAMO, P.E.
PROFESSIONAL ENGINEER
NEW YORK LIC. NO. 086749

SIGNATURE _____ DATE 7/1/2016

[illegible]

PROJECT TITLE

PRELIMINARY & FINAL SITE PLAN

Gan-Eden Estates

TOWN OF THOMPSON SULLIVAN COUNTY NEW YORK

TAX LOT
SECTION 2,
BLOCK 1/ LOT 6.3

SHEET TITLE

Soil Erosion & Sediment Control Plan

(Section B)

INITIAL DATE	JOB NO.
12 / 04 / 2015	01895 / 0053

SCALE	B/O
-------	-----

1"=40'	
--------	--

DRAWN CY/FM	SHEET NO.
----------------	-----------

CHKD. AG/LAD

It is a violation of NYS Education Law, Article 145 Section 7202.9, for any person, unless he is acting under the direction of a licensed professional engineer or land surveyor, to prepare, or cause to be prepared, any drawing or map for which a land surveyor is licensed, or to cause any drawing or map to be prepared, if the land surveyor is altered, the altering engineer or land surveyor shall affix to the final drawing or map the signature of the land surveyor and the date of such alteration, and a specific description of the alteration.

ALL DIMENSIONS MUST BE VERIFIED BY THE CONTRACTOR, NOTED PAULANUS, SKOLKOSKI AND SARTOR OF ANY CONFLICTS, DISCREPANCIES OR DISCREPANCIES IN THE CONTRACT DRAWINGS. DO NOT SCALE THE DRAWINGS TO DETERMINE DIMENSIONS.

ALL DIMENSIONS SHALL BE AS NOTED IN WORDS OR NUMBERS ON THE CONTRACT DRAWINGS. DO NOT SCALE THE DRAWINGS TO DETERMINE DIMENSIONS.

THESE CONTRACT DRAWINGS CONTAIN DATA INTERPRETED SPECIFICALLY FOR THE NOTED PROJECT. THE CONTRACTOR SHALL BE RESPONSIBLE TO VERIFY THE DATA FOR THE PROJECT OR FOR REUSE ON ANY OTHER PROJECT.

THE COPYING AND/OR MODIFICATION OF THIS DOCUMENT OR ANY PORTION THEREOF WITHOUT THE WRITTEN PERMISSION OF THE ENGINEER OR LAND SURVEYOR IS PROHIBITED.

COPYRIGHT © 2016 PAULANUS, SKOLKOSKI, AND SARTOR - ALL RIGHTS RESERVED.