


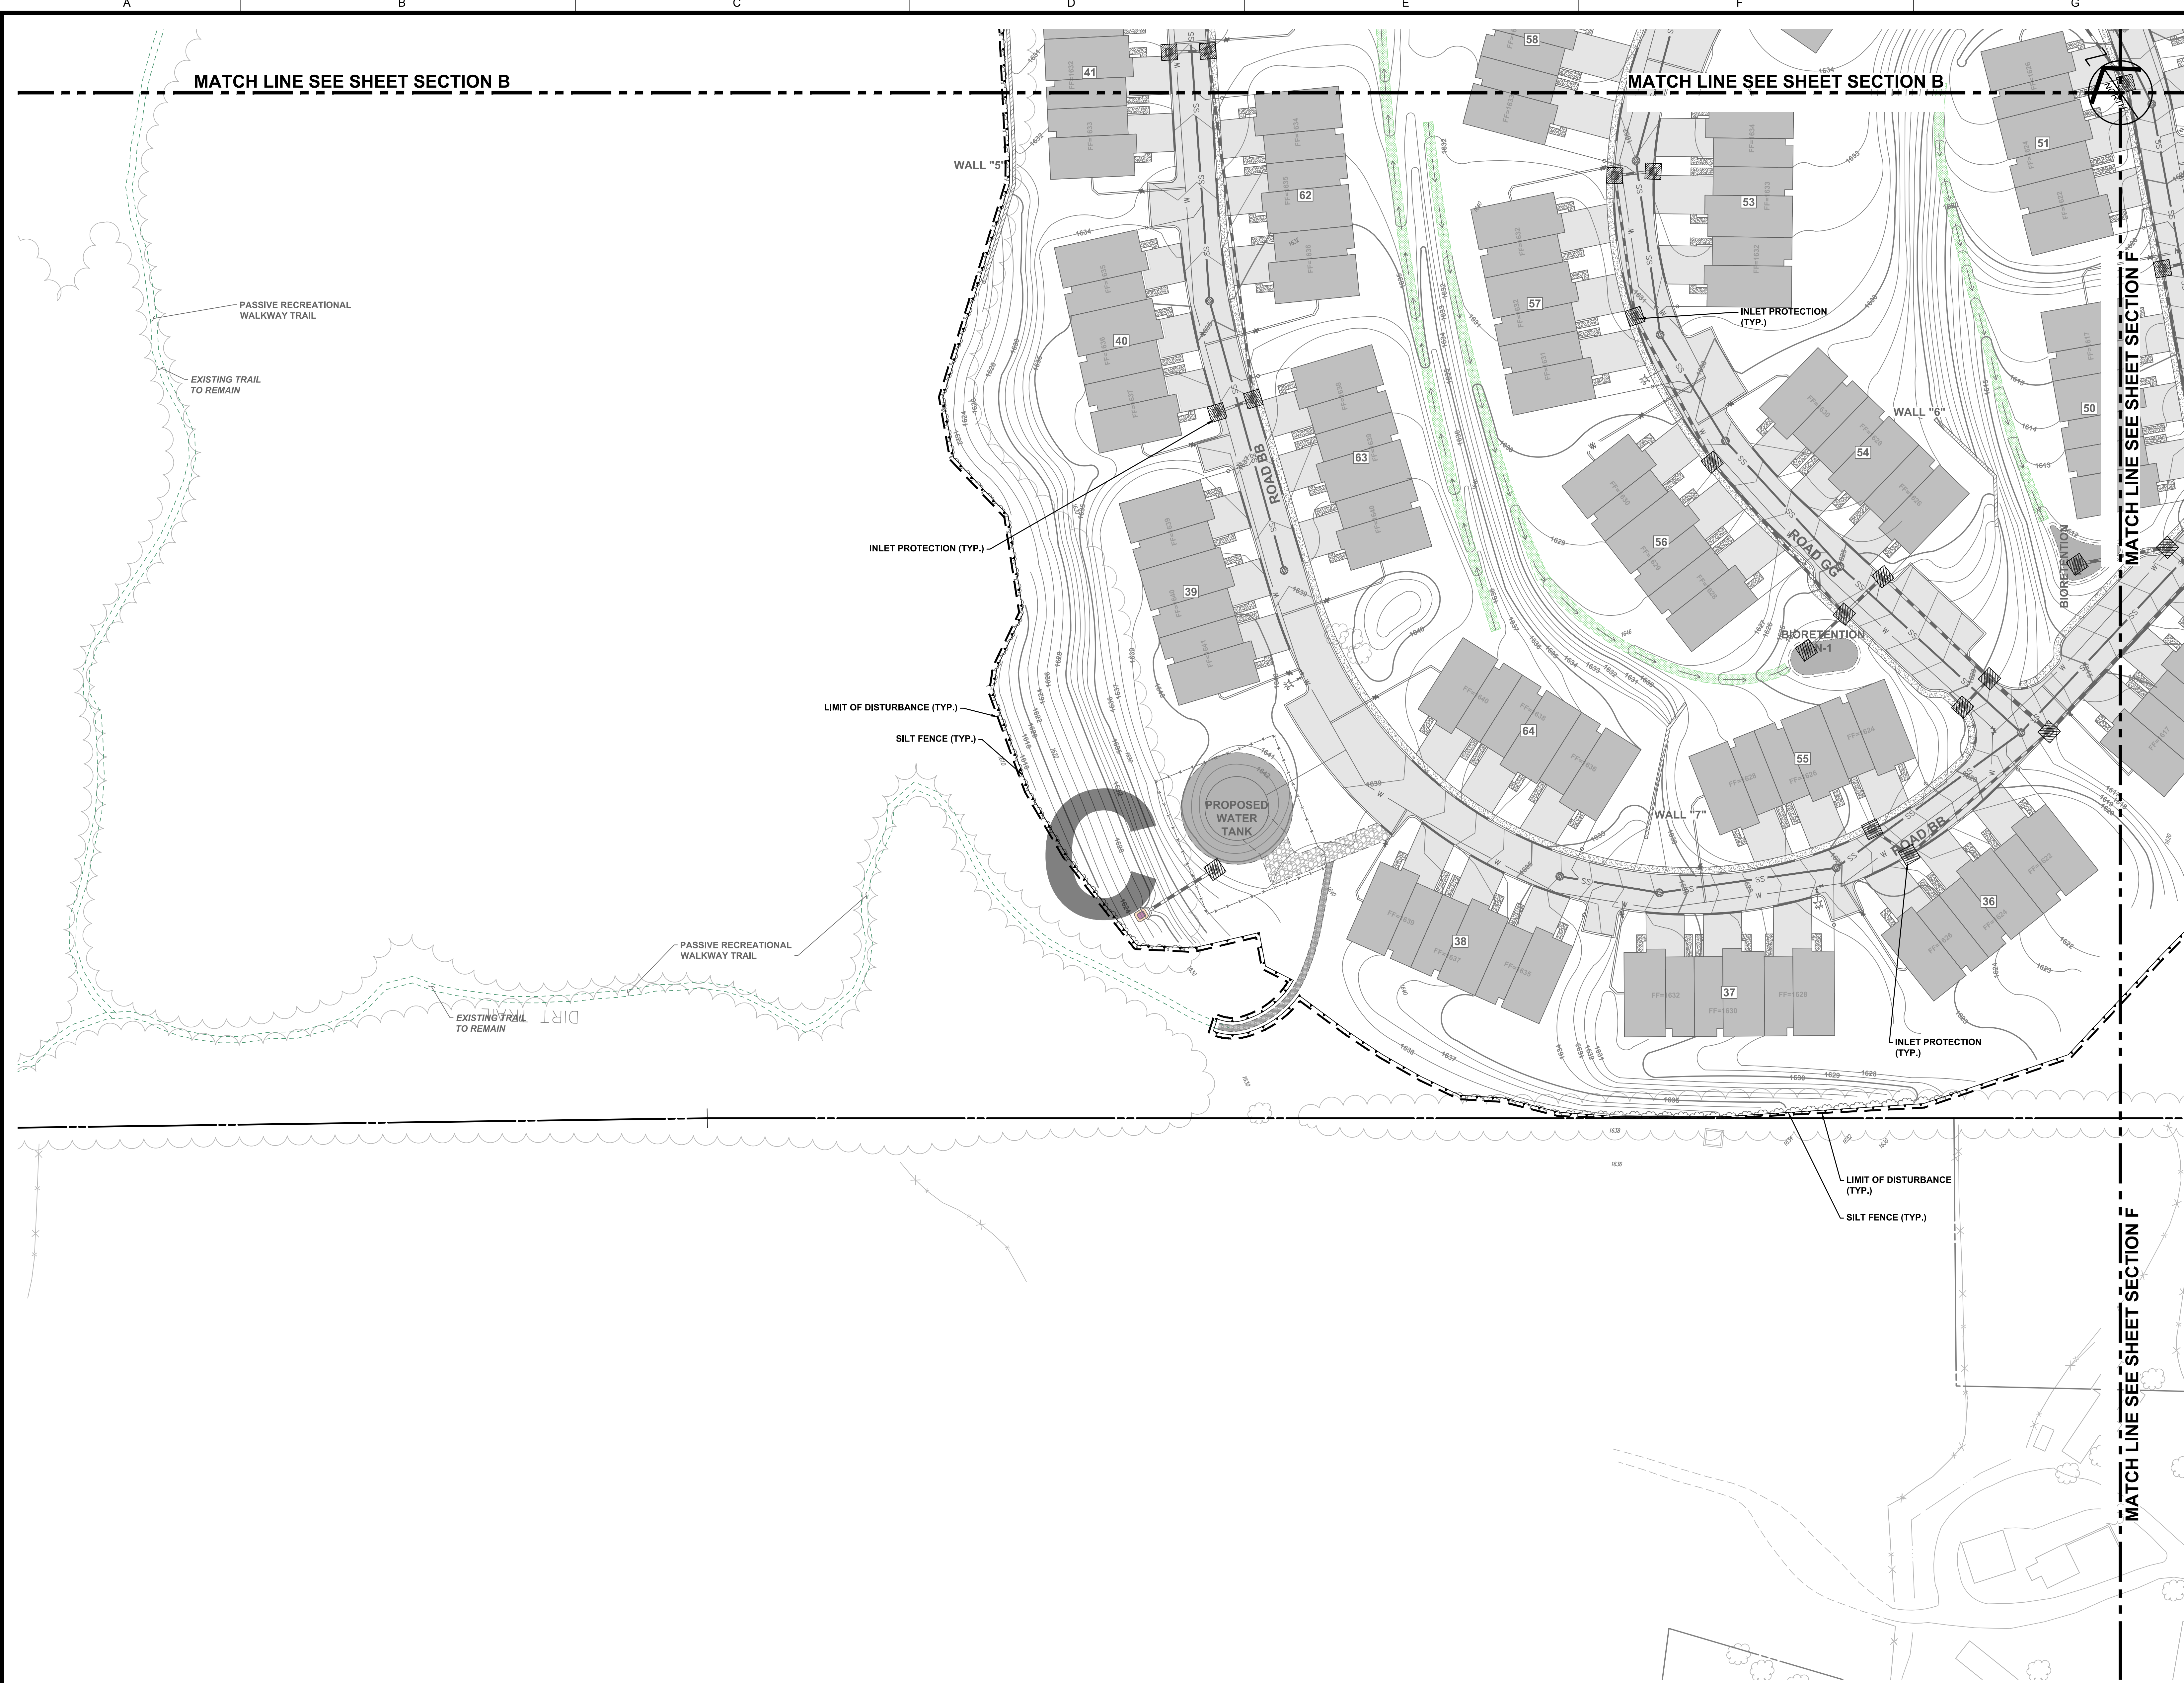


LEGEND

INLET PROTECTION

LIMIT OF DISTURBANCE

SILT FENCE


TEMPORARY DETENTION BASIN

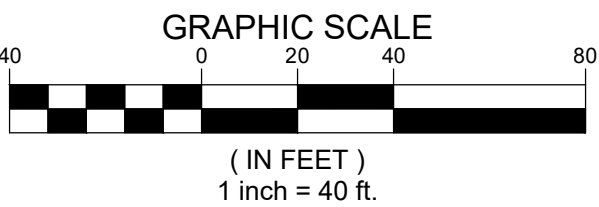

It is a violation of NYS Education Law, Article 145 Section 7505.2, for any person, unless he is acting under the direction of a licensed professional engineer or architect, to alter or amend the drawings of a licensed professional engineer or architect, or to use the drawings of a licensed professional engineer or architect for any purpose other than that for which they were prepared, 

ALL DIMENSIONS MUST BE NOTED BY THE CONTRACTOR. NOTIFY PAULUS, SKOLONSKI AND SARTON OF ANY OMISSIONS, ERRORS, AMBIGUITIES, OR DISCREPANCIES. THIS CONTRACTOR SHALL BE RESPONSIBLE FOR OBTAINING ALL NECESSARY PERMITS AND APPROVALS. ALL DIMENSIONS SHALL BE AS NOTED IN WORDS OR NUMBERS ON THE CONTRACT DRAWINGS. DO NOT SCALE THE DRAWINGS TO DETERMINE DIMENSIONS. THESE CONTRACT DRAWINGS CONTAIN DATA INTENDED SPECIFICALLY FOR THE NOTED PROJECT AND CLIENT. THEY ARE NOT INTENDED FOR USE ON EXTENSIONS OF THIS PROJECT OR FOR REUSE ON ANY OTHER PROJECT.

THE COPYING AND/OR REPRODUCTION OF THIS DOCUMENT OR ANY PORTION THEREOF WITHOUT THE WRITTEN PERMISSION OF PAULUS, SKOLONSKI, AND SARTON IS PROHIBITED. COPYRIGHT 2019 PAULUS, SKOLONSKI, AND SARTON - ALL RIGHTS RESERVED.

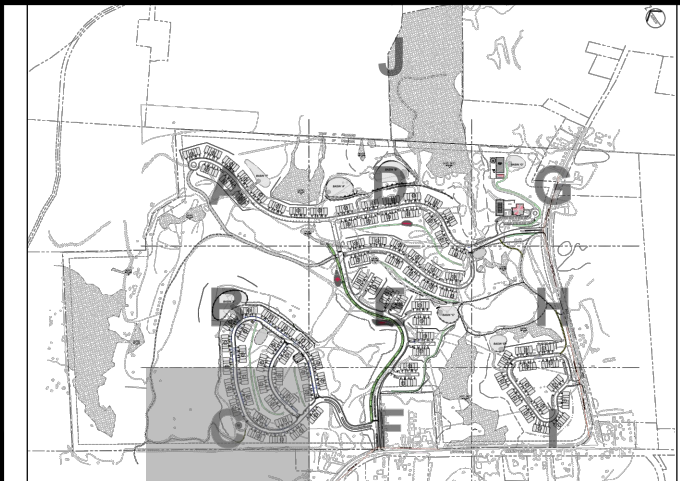

CONSULTANTS

PS&S
integrating design & engineering

67A MOUNTAIN BOULEVARD EXTENSION
P.O. BOX 4039
WARREN, NEW JERSEY 07059
PHONE: (732) 560-9700
FAX: (732) 560-9768

LISA A. DIGEROLAMO, P.E.
PROFESSIONAL ENGINEER
NEW YORK, L.I.C. NO. 086749

DRAFT

SIGNATURE _____ DATE _____

REVISIONS/ISSUES		
REV	DATE	DESCRIPTION

PROJECT TITLE

PRELIMINARY & FINAL SITE PLAN

Gan-Eden Estates

TOWN OF THOMPSON SULLIVAN COUNTY NEW YORK

TAX LOT
SECTION 2,
BLOCK 1/ LOT 6.3

SHEET TITLE		INITIAL DATE	JOB NO.
SOIL EROSION AND SEDIMENT CONTROL PLAN (SECTION C)		OCT. 15, 2019	01895.0053
		SCALE	B/O
		1" = 40'	
		DRAWN C.Y. / F.M.	SHEET NO.
CHKD. L.A.D.			C-08C
			48 OF 103