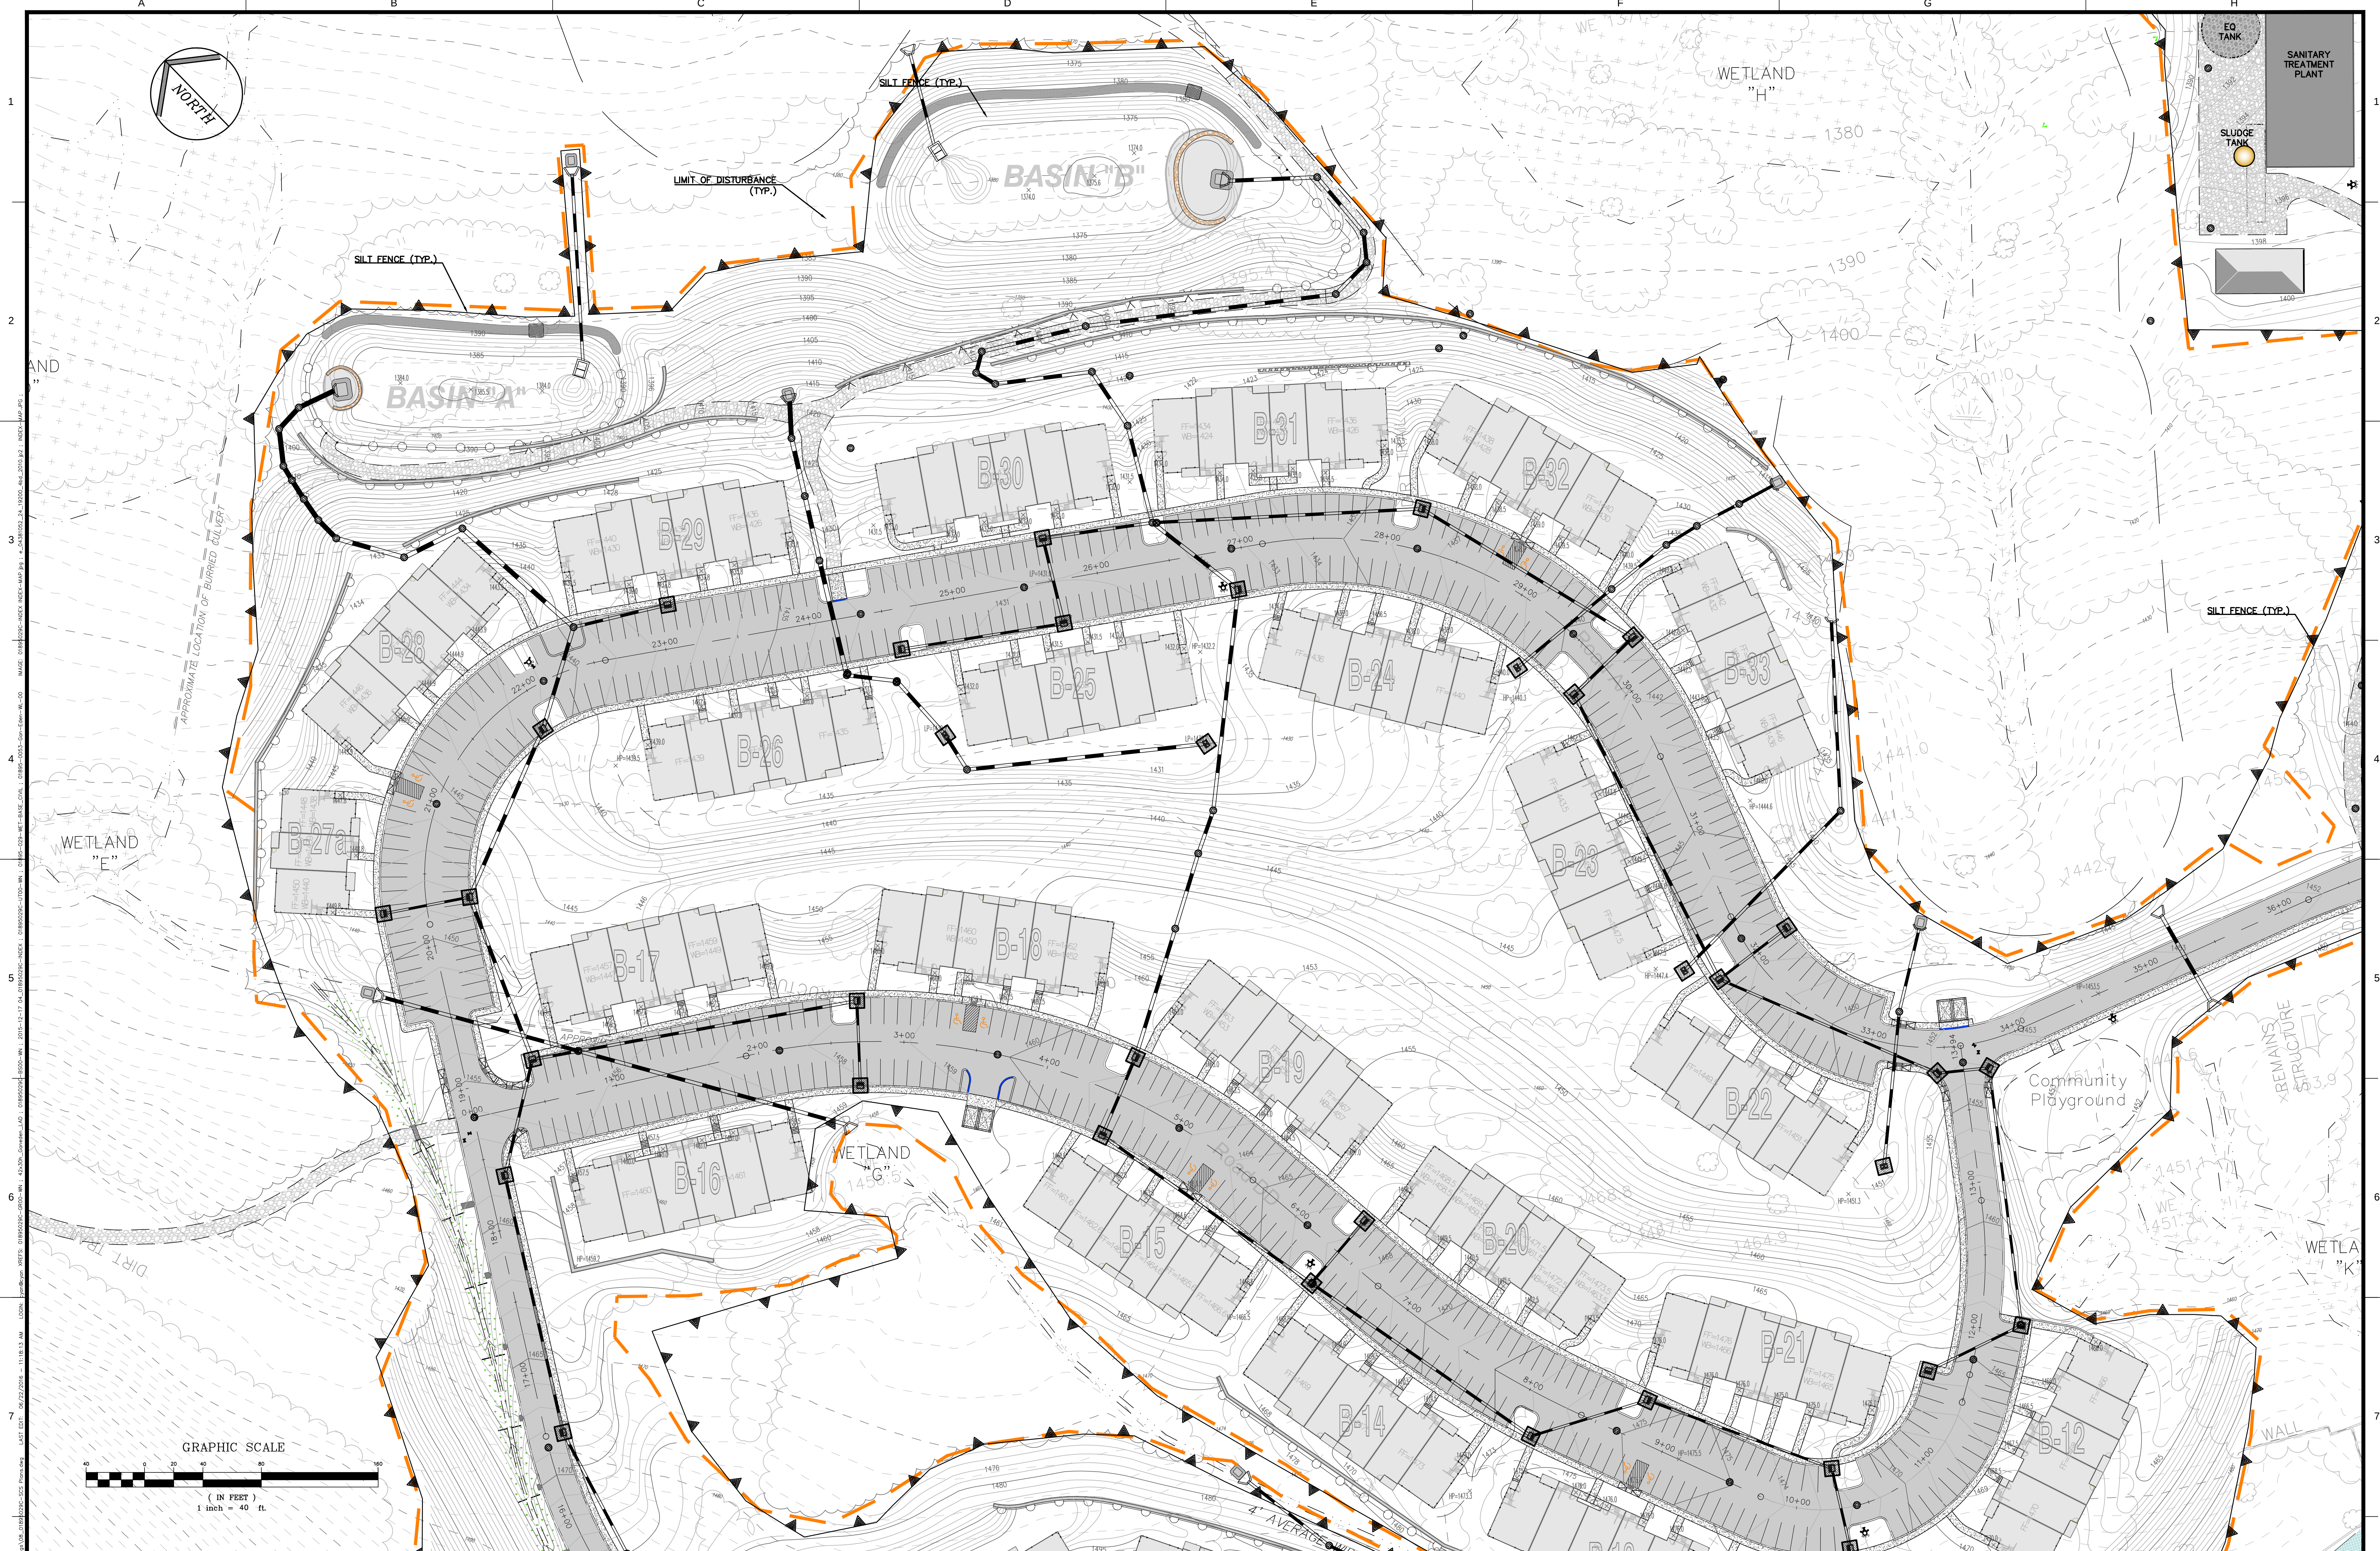
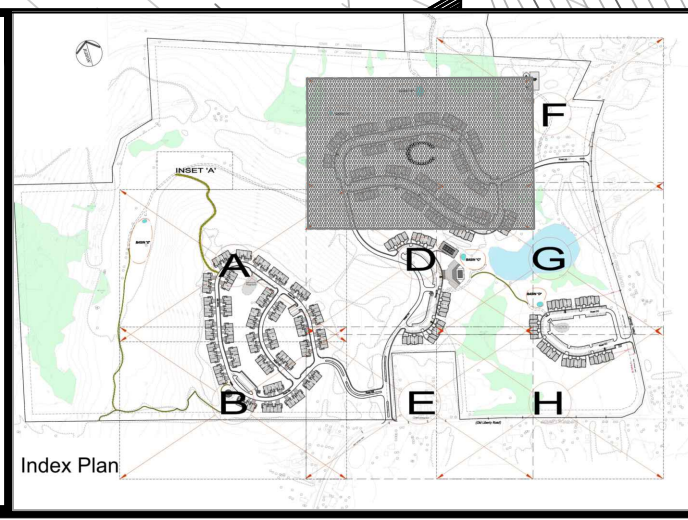


[illegible]

CONSULTANTS

PS&S
integrating design & engineering

67A MOUNTAIN BOULEVARD EXTENSION
P.O. BOX 4039
WARREN, NEW JERSEY 07059
PHONE: (732) 560-9700
FAX: (732) 560-9768

LISA A. DIGEROLAMO, P.E.
PROFESSIONAL ENGINEER
NEW YORK LIC. NO. 086749

7/1/2016

SIGNATURE DATE

[illegible]

PROJECT TITLE	PRELIMINARY & FINAL SITE PLAN	TAX LOT
	Gan-Eden Estates	SECTION 2, BLOCK 1/ LOT 6.3
	TOWN OF THOMPSON SULLIVAN COUNTY NEW YORK	

SHEET TITLE

Soil Erosion
& Sediment Control
Plan

(Section C)

INITIAL DATE	JOB NO.
12/04/2015	01895/0053
SCALE	B/O
1"=40'	8
RAWN	
CY/FM	
CHKD.	SHEET NO.
AG/LAD	C-8C
	43 OF 79