


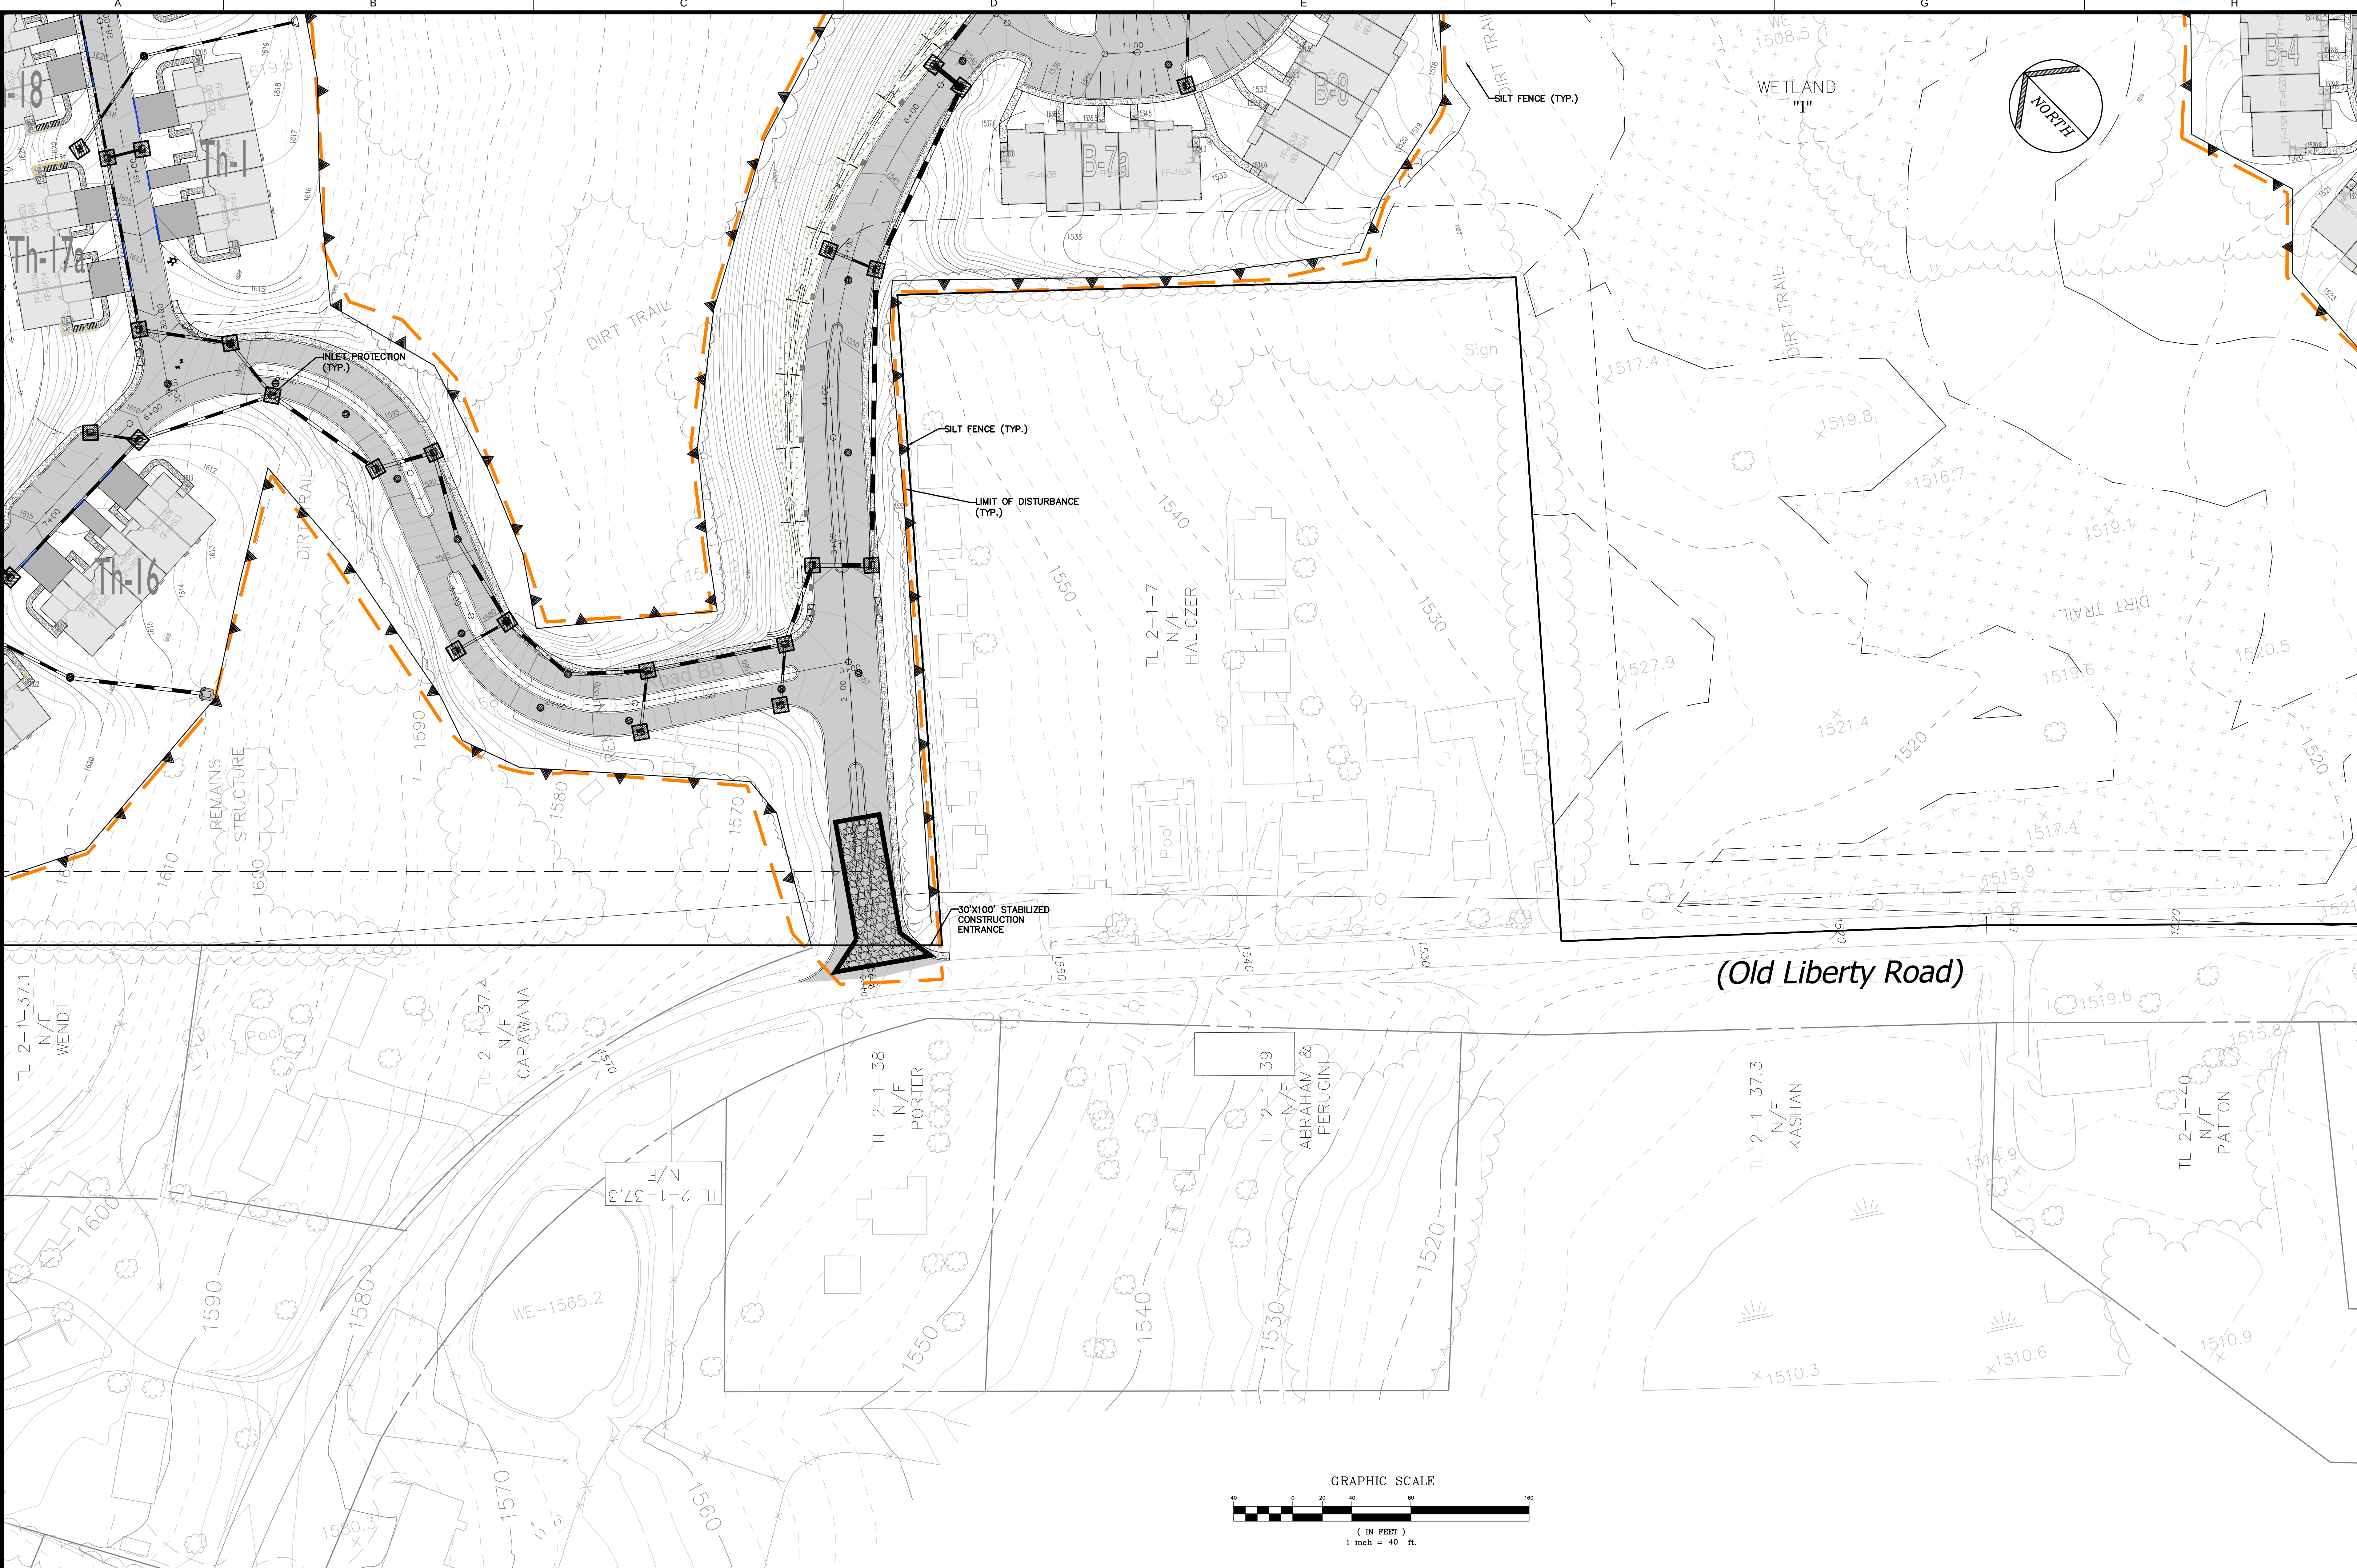

It is the obligation of the Engineer to advise the Client of any errors or omissions in the drawings and to correct them before the drawings are issued for construction. The Engineer shall not be responsible for any errors or omissions in the drawings caused by the Client or by any third party. The Engineer shall not be responsible for any errors or omissions in the drawings caused by the Client or by any third party.

ALL DIMENSIONS MUST BE NOTED BY THE CONTRACTOR. NOTIFY PAULUS, SCHOLONGSKI AND SARTOR OF ANY CORRECTIONS, ERRORS, OMISSIONS OR DISCREPANCIES IN THE DRAWINGS TO THE SCALE OF THE DRAWING. THE CONTRACTOR SHALL BE RESPONSIBLE FOR THE NOTED PROJECT AND CLIENT. THEY ARE NOT INTENDED FOR USE ON EXTENSIONS OF THIS PROJECT OR FOR REUSE ON ANY OTHER PROJECT.

THE COPYING AND/OR MODIFICATION OF THIS DOCUMENT OR ANY PORTION THEREOF WITHOUT THE WRITTEN PERMISSION OF PAULUS, SCHOLONGSKI, AND SARTOR IS PROHIBITED. COPYRIGHT 2016 PAULUS, SCHOLONGSKI, AND SARTOR - ALL RIGHTS RESERVED.

CONSULTANTS

PS&S
integrating design & engineering

67A MOUNTAIN BOULEVARD EXTENSION
P.O. BOX 4039
WARREN, NEW JERSEY 07059
PHONE: (732) 560-9700
FAX: (732) 560-9768

LISA A. DIGEROLAMO, P.E.
PROFESSIONAL ENGINEER
NEW YORK LIC. NO. 086749

SIGNATURE _____ DATE 7/1/2016

REV	DATE	DESCRIPTION
1	02/10/16	PRE-ISSUE FOR TEAM REVIEW
2	05/11/16	PRELIMINARY SITE PLAN REVIEW
3	07/5/16	SUBMISSION TO PLANNING BOARD

PROJECT TITLE

PRELIMINARY & FINAL SITE PLAN

Gan-Eden Estates

TOWN OF THOMPSON SULLIVAN COUNTY NEW YORK

SHEET TITLE

Soil Erosion & Sediment Control Plan
(Section E)

INITIAL DATE	12/04/2015	JOB NO.	01895/0053
SCALE	1"=40'	B/O	
DRAWN	CY/FM	SHEET NO.	C-8E
CHKD.	AG/LAD		45 OF 79