
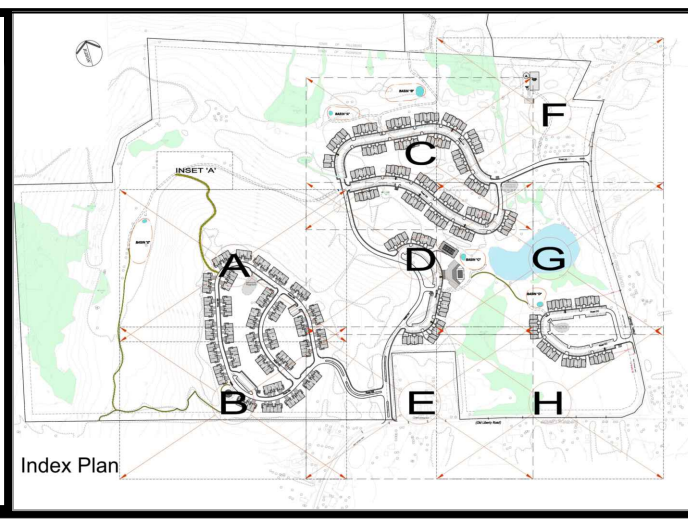


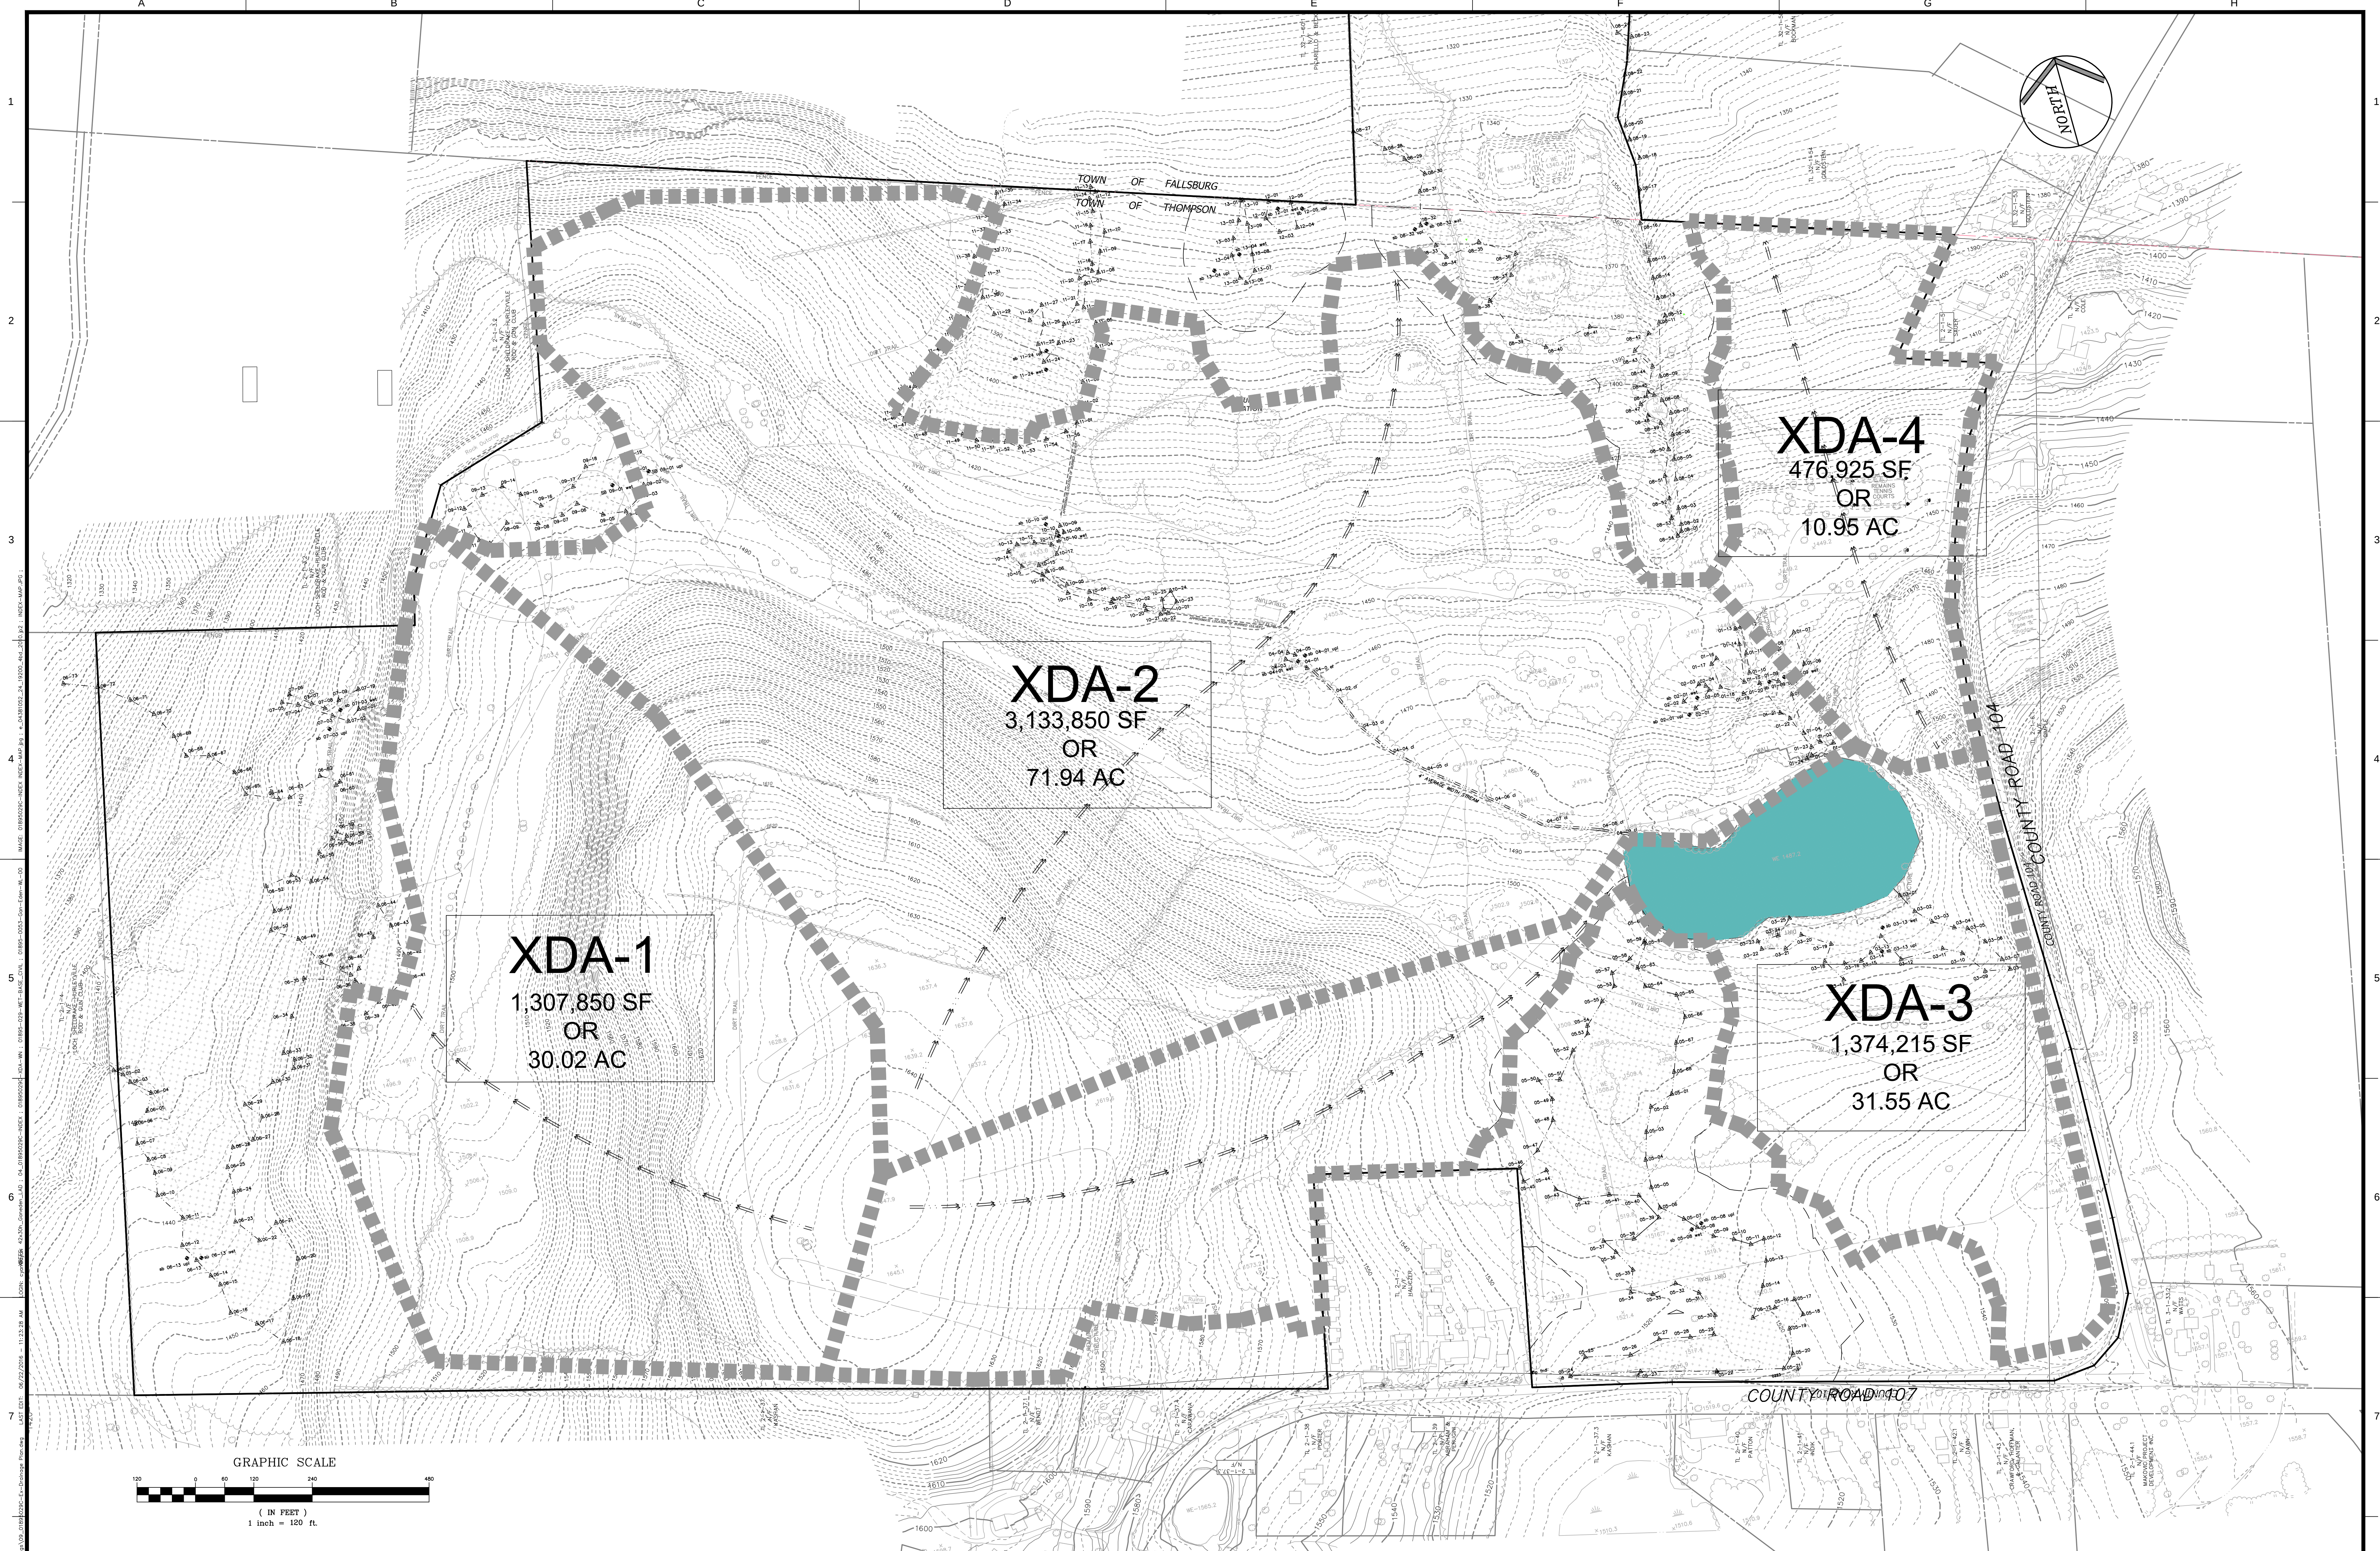

CONSULTANTS

PS&S

integrating design & engineering

67A MOUNTAIN BOULEVARD EXTENSION
P.O. BOX 4039
WARREN, NEW JERSEY 07059
PHONE: (732) 560-9700
FAX: (732) 560-9768

LISA A. DIGEROLAMO, P.E.
PROFESSIONAL ENGINEER
NEW YORK LIC. NO. 086749

7/1/2016

SIGNATURE DATE

[illegible]

PROJECT TITLE	PRELIMINARY & FINAL SITE PLAN	TAX LOT SECTION 2, BLOCK 1/ LOT 6.3
Gan-Eden Estates TOWN OF THOMPSON SULLIVAN COUNTY NEW YORK		

SHEET TITLE

Existing
Stormwater
Drainage Plan

INITIAL DATE 12/04/2015	JOB NO. 01895/0053
SCALE 1"=120'	B/O
DRAWN CY/FM	SHEET NO. C-9 49 OF 79
CHKD. AG/LAD	