


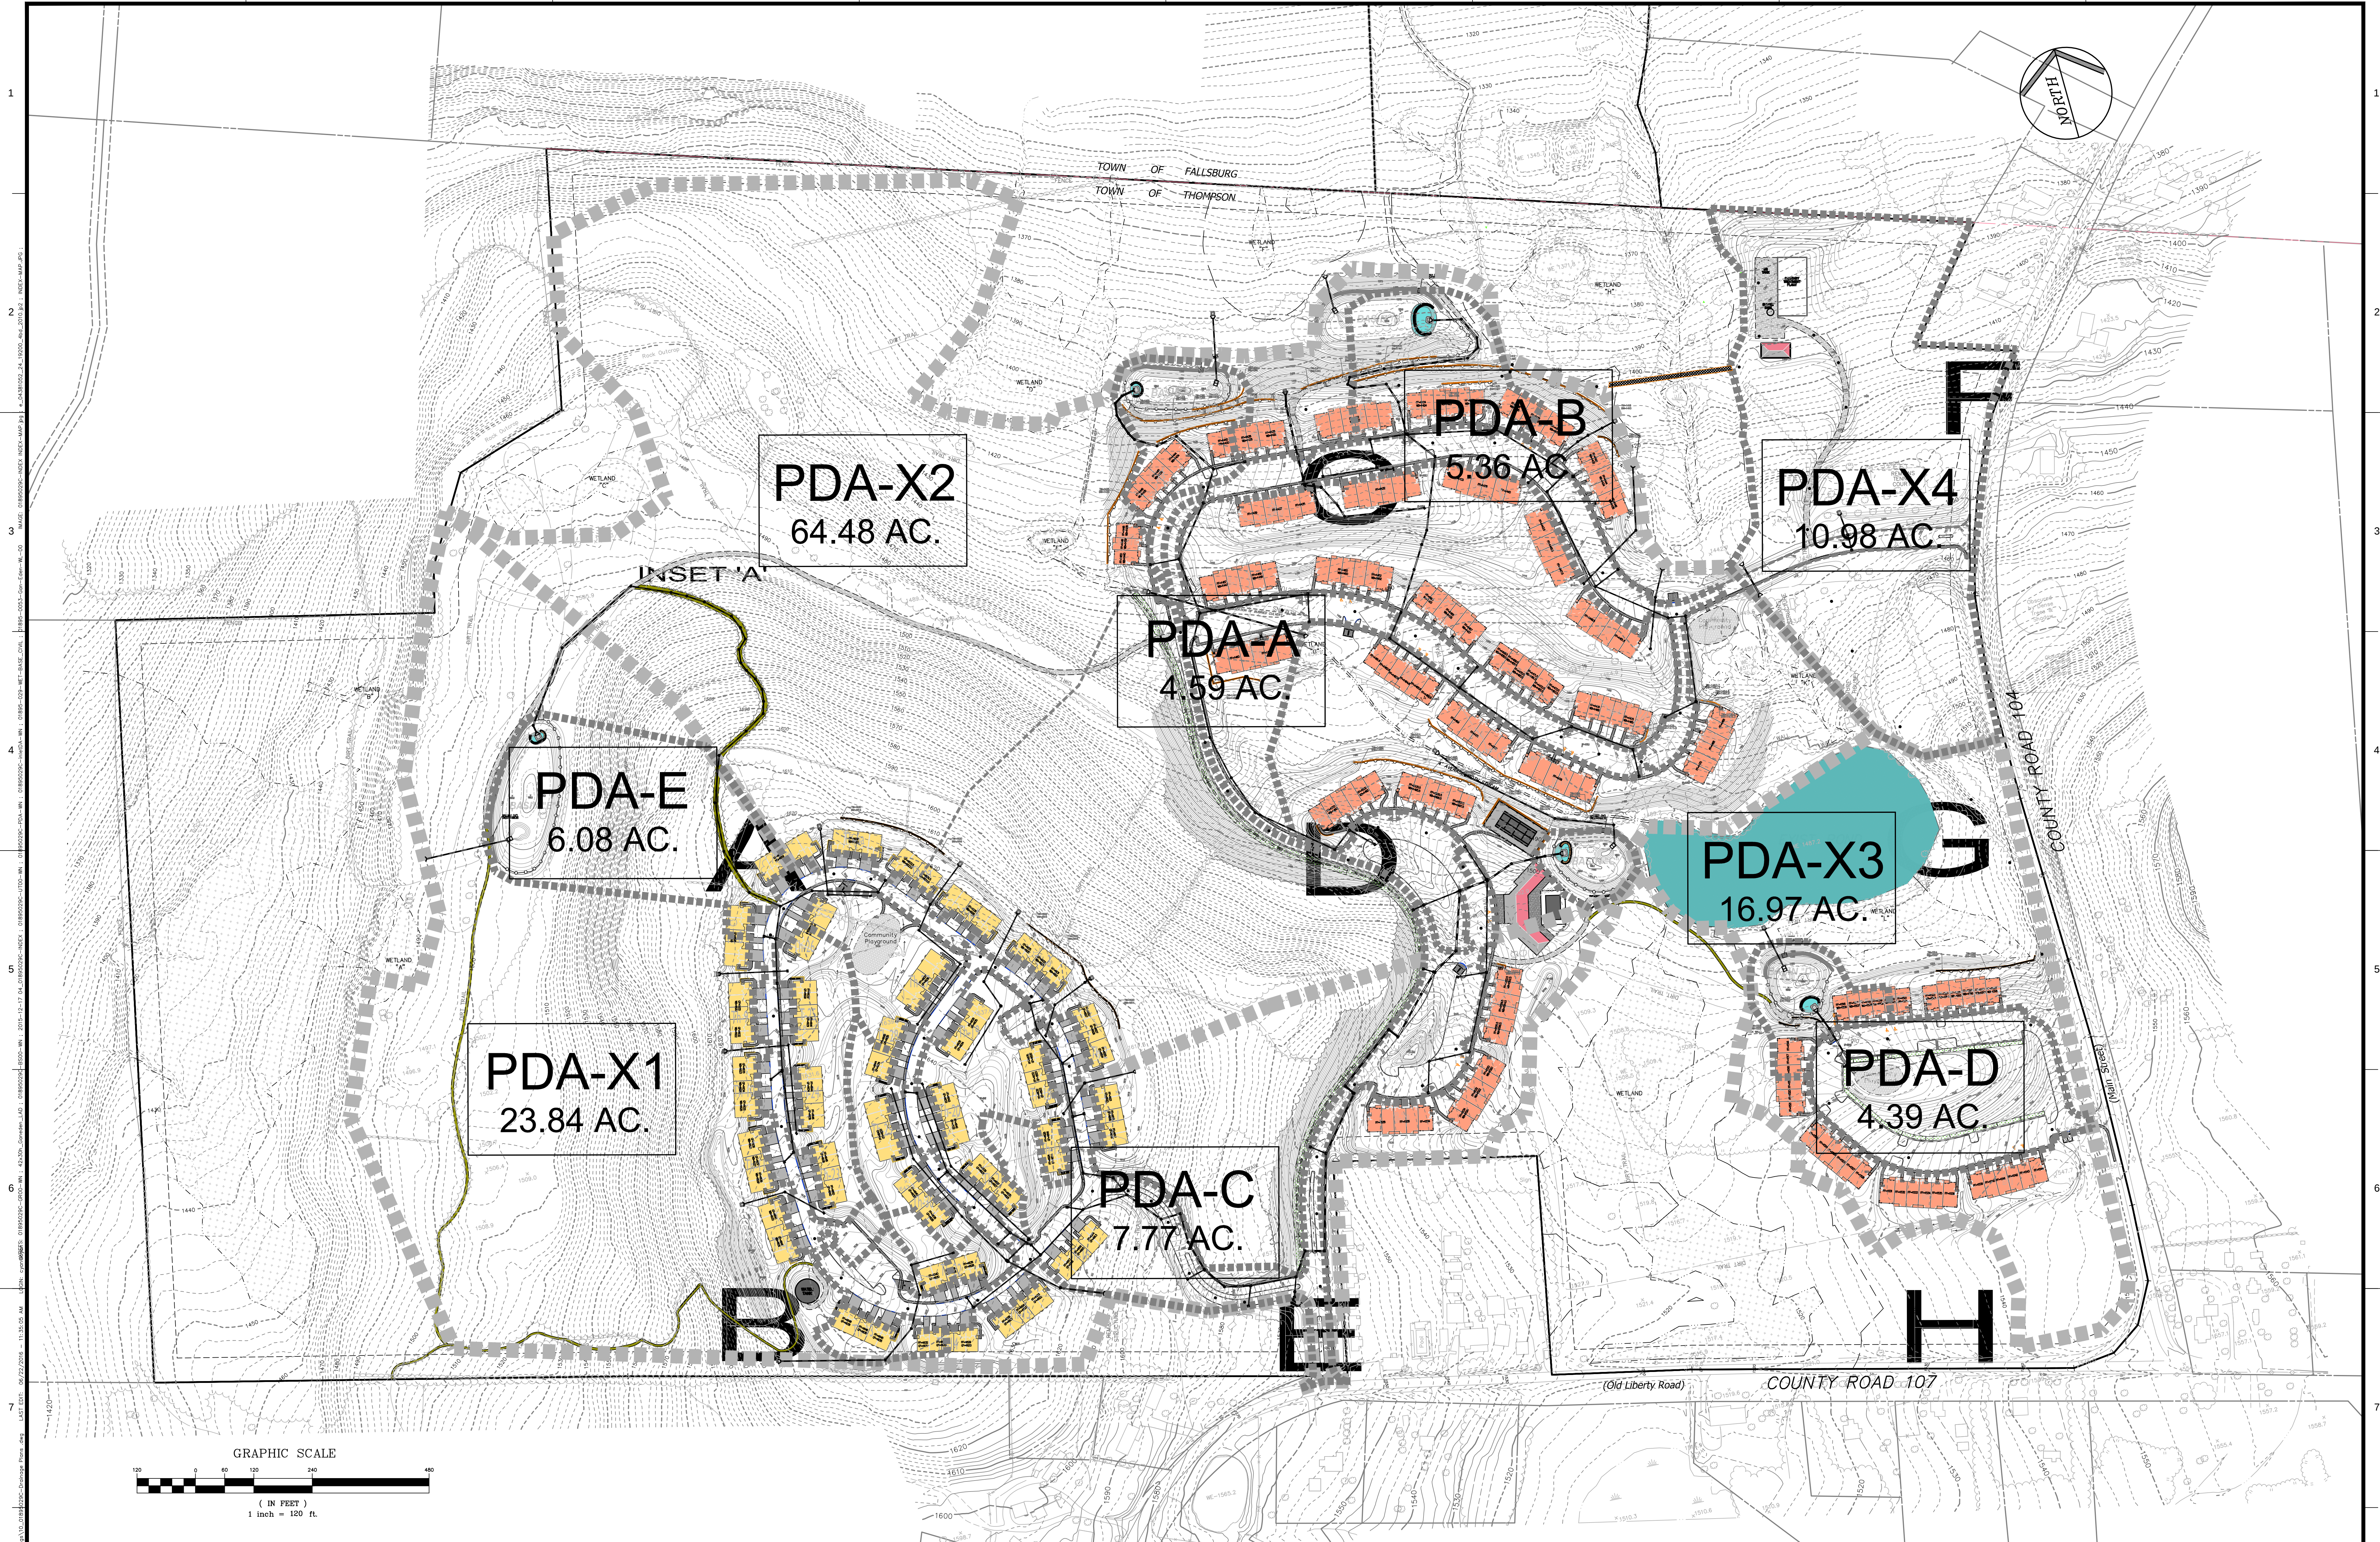

It is the obligation of the Engineer to provide a clear and concise description of the project and to ensure that the project is properly described in the contract documents. The Engineer shall be responsible for the accuracy of the information provided in the contract documents and for the accuracy of the information provided in the project description. The Engineer shall be responsible for the accuracy of the information provided in the project description and for the accuracy of the information provided in the project description.

ALL DIMENSIONS MUST BE NOTED BY THE CONTRACTOR. NOTIFY PAULUS, SOKOLOWSKI AND SARTOR OF ANY DISCREPANCIES, ERRORS, OMISSIONS OR INCONSISTENCIES. THE CONTRACTOR SHALL BE RESPONSIBLE FOR THE ACCURACY OF THE INFORMATION PROVIDED IN THE CONTRACT DOCUMENTS AND FOR THE ACCURACY OF THE INFORMATION PROVIDED IN THE PROJECT DESCRIPTION. THE CONTRACTOR SHALL BE RESPONSIBLE FOR THE ACCURACY OF THE INFORMATION PROVIDED IN THE CONTRACT DOCUMENTS AND FOR THE ACCURACY OF THE INFORMATION PROVIDED IN THE PROJECT DESCRIPTION.

THESE CONTRACT DOCUMENTS CONTAIN DATA INTENDED SPECIFICALLY FOR THE NOTED PROJECT AND CLIENT. THEY ARE NOT INTENDED FOR USE ON EXTENSIONS OF THIS PROJECT OR FOR REUSE ON ANY OTHER PROJECT.

THE COPYING AND/OR MODIFICATION OF THIS DOCUMENT OR ANY PORTION THEREOF WITHOUT THE WRITTEN PERMISSION OF PAULUS, SOKOLOWSKI, AND SARTOR IS PROHIBITED. COPYRIGHT 2016 PAULUS, SOKOLOWSKI, AND SARTOR - ALL RIGHTS RESERVED.

Index Plan

CONSULTANTS

PS&S

integrating design & engineering

67A MOUNTAIN BOULEVARD EXTENSION
P.O. BOX 4039
WARREN, NEW JERSEY 07059
PHONE: (732) 560-9700
FAX: (732) 560-9768

LISA A. DIGEROLAMO, P.E.
PROFESSIONAL ENGINEER
NEW YORK LIC. NO. 086749

SIGNATURE _____ DATE 7/1/2016

REV	DATE	DESCRIPTION
1	02/10/16	PRE-ISSUE FOR TEAM REVIEW
2	05/11/16	PRELIMINARY SITE PLAN REVIEW
3	07/5/16	SUBMISSION TO PLANNING BOARD

PROJECT TITLE

PRELIMINARY & FINAL SITE PLAN

Gan-Eden Estates

TOWN OF THOMPSON SULLIVAN COUNTY NEW YORK

SHEET TITLE

Proposed Stormwater Drainage Plan (Overall)

INITIAL DATE	12/04/2015	JOB NO.	01895/0053
SCALE	1"=120'	B/O	
DRAWN	CY/FM	SHEET NO.	
CHKD.	AG/LAD		

C-10

50 OF 79