


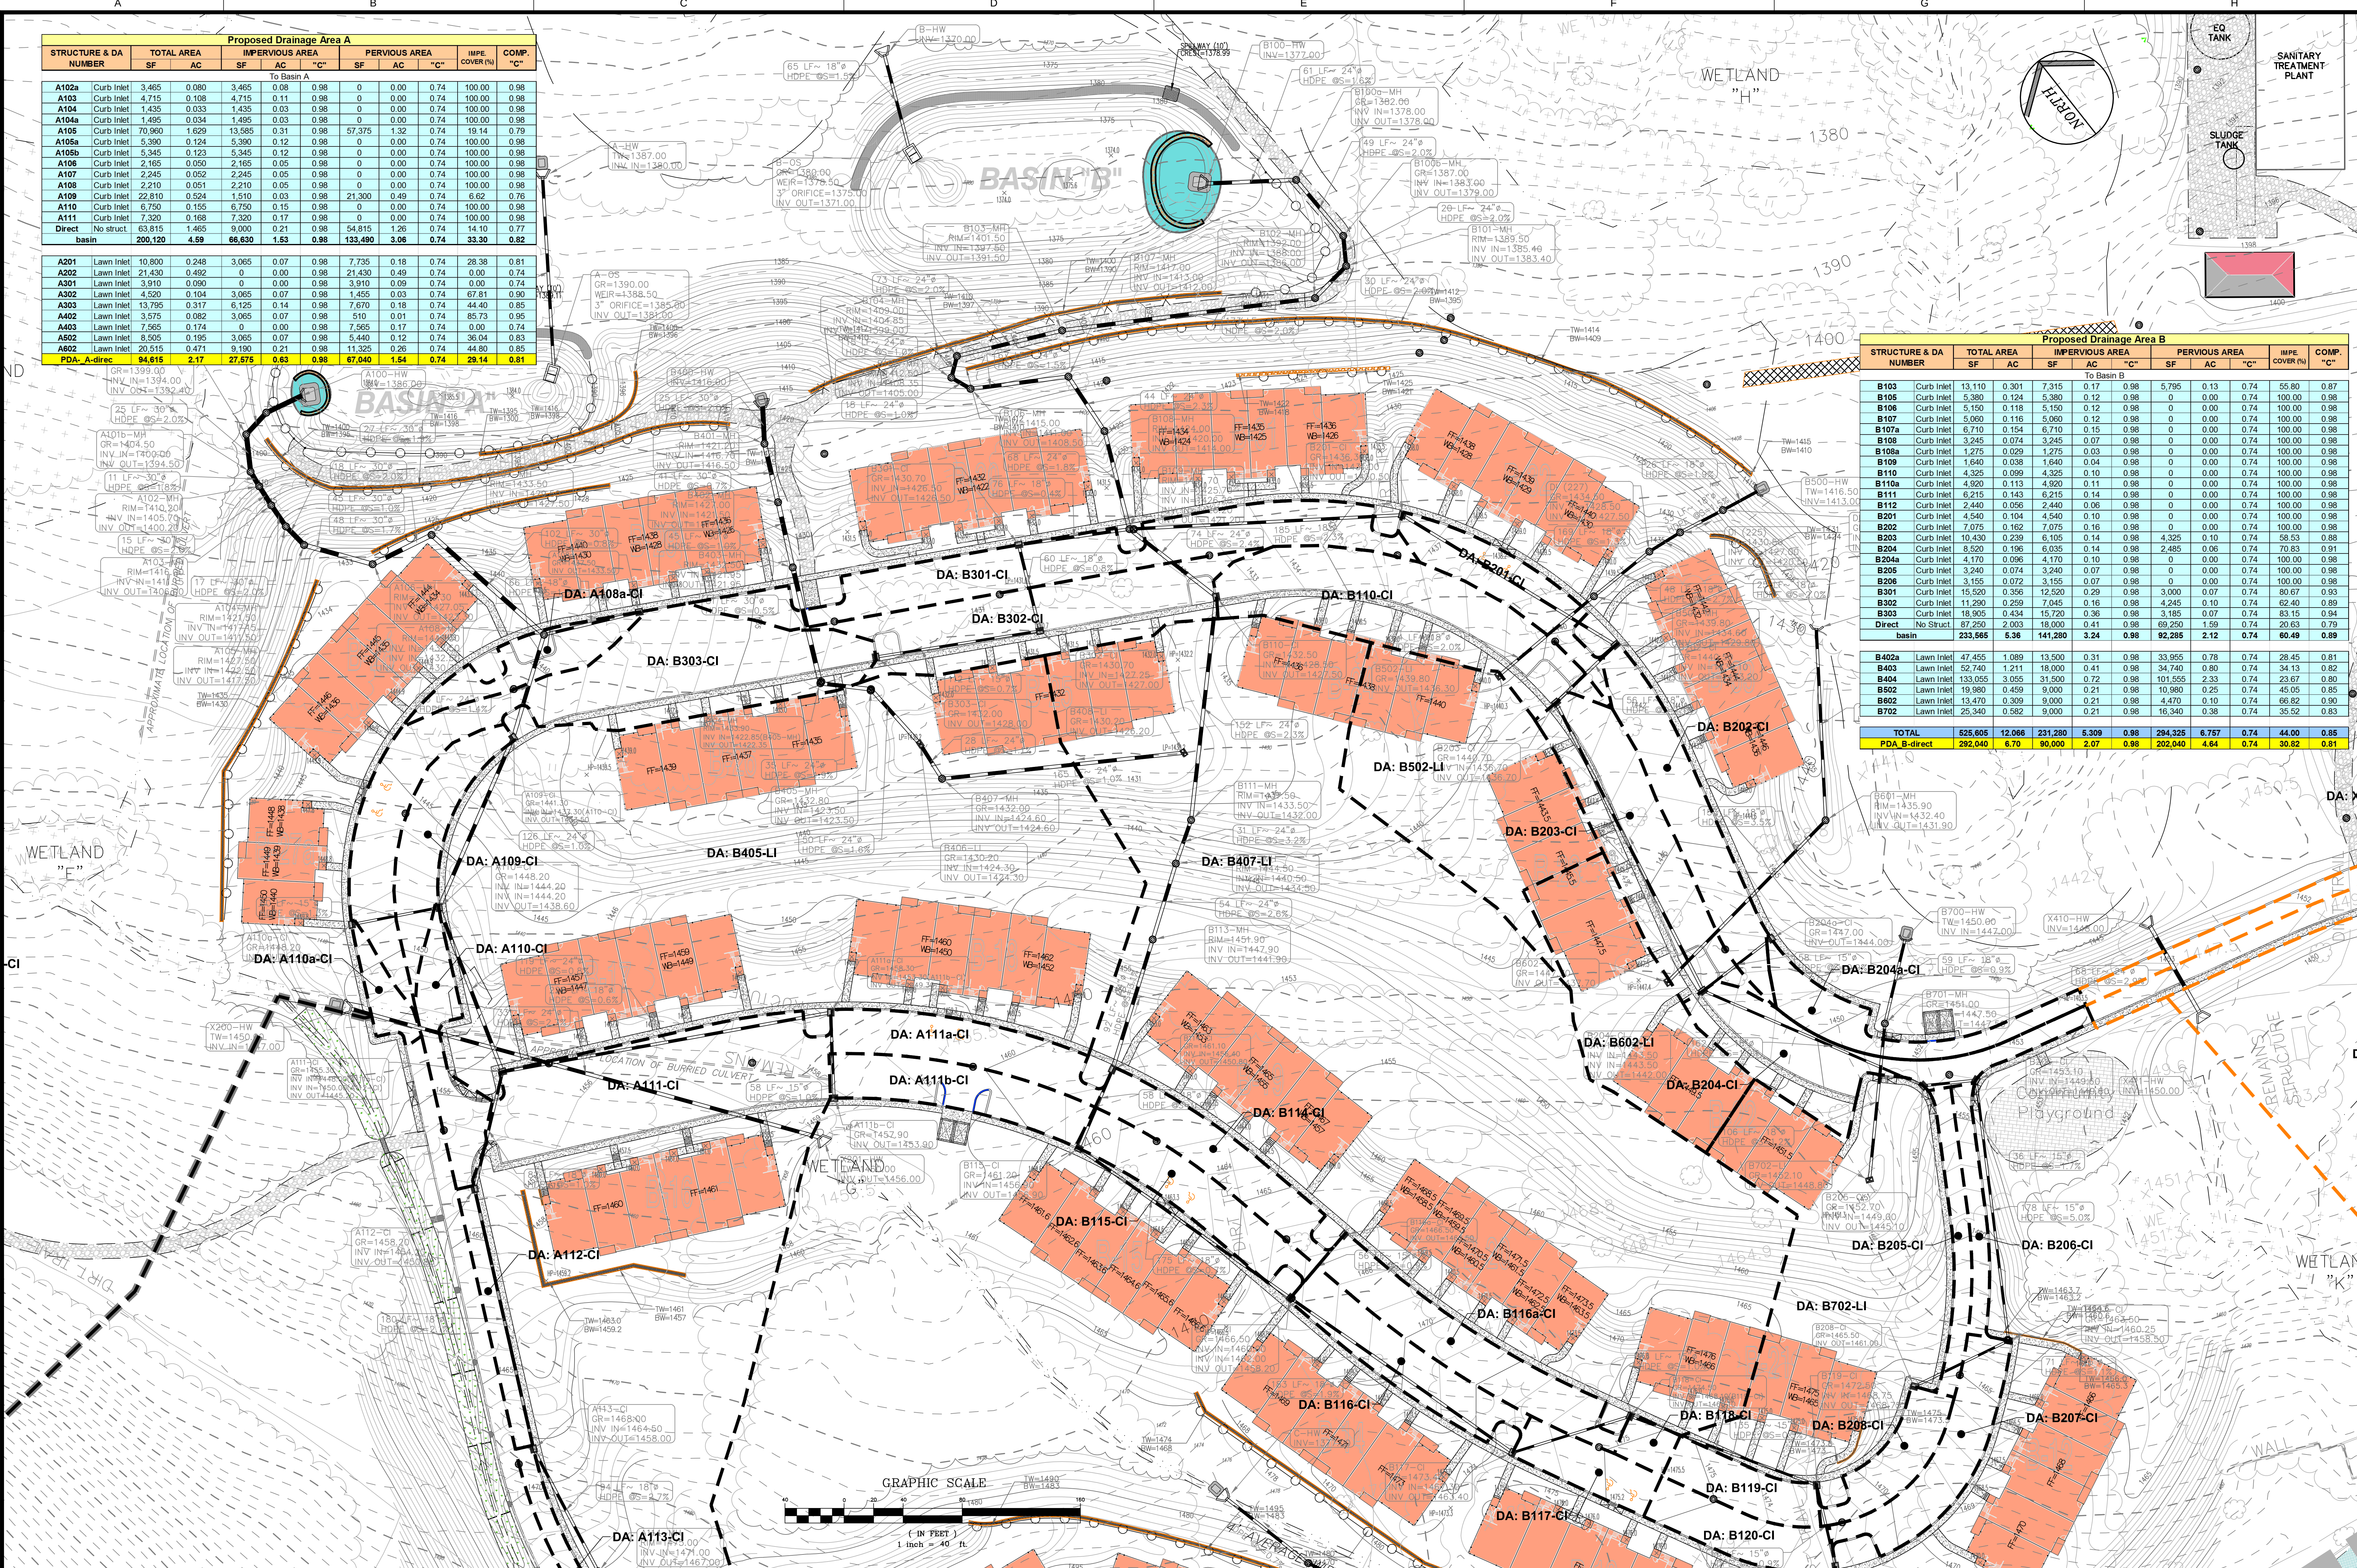

PS&S
integrating design & engineering

67A MOUNTAIN BOULEVARD EXTENSION
P.O. BOX 4039
WARREN, NEW JERSEY 07059
PHONE: (732) 560-9700
FAX: (732) 560-9768

LISA A. DIGEROLAMO, P.E.
PROFESSIONAL ENGINEER
NEW YORK LIC. NO. 086749

SIGNATURE: _____ DATE: 7/1/2016

REVISIONS/ISSUES

REV	DATE	DESCRIPTION
1	02/10/16	PRE-ISSUE FOR TEAM REVIEW
2	05/11/16	PRELIMINARY SITE PLAN REVIEW
3	07/5/16	SUBMISSION TO PLANNING BOARD

PROJECT TITLE

PRELIMINARY & FINAL SITE PLAN

Gan-Eden Estates

TOWN OF THOMPSON SULLIVAN COUNTY NEW YORK

SHEET TITLE

TAX LOT SECTION 2, BLOCK 1/ LOT 6.3

Proposed Drainage Plan

(Section C)

INITIAL DATE: 12/04/2015
JOB NO.: 01895/0053
SCALE: 1"=40'
DRAWN: CY/FM
CHKD: AG/LAD

SHEET NO.: C-11C
53 OF 79