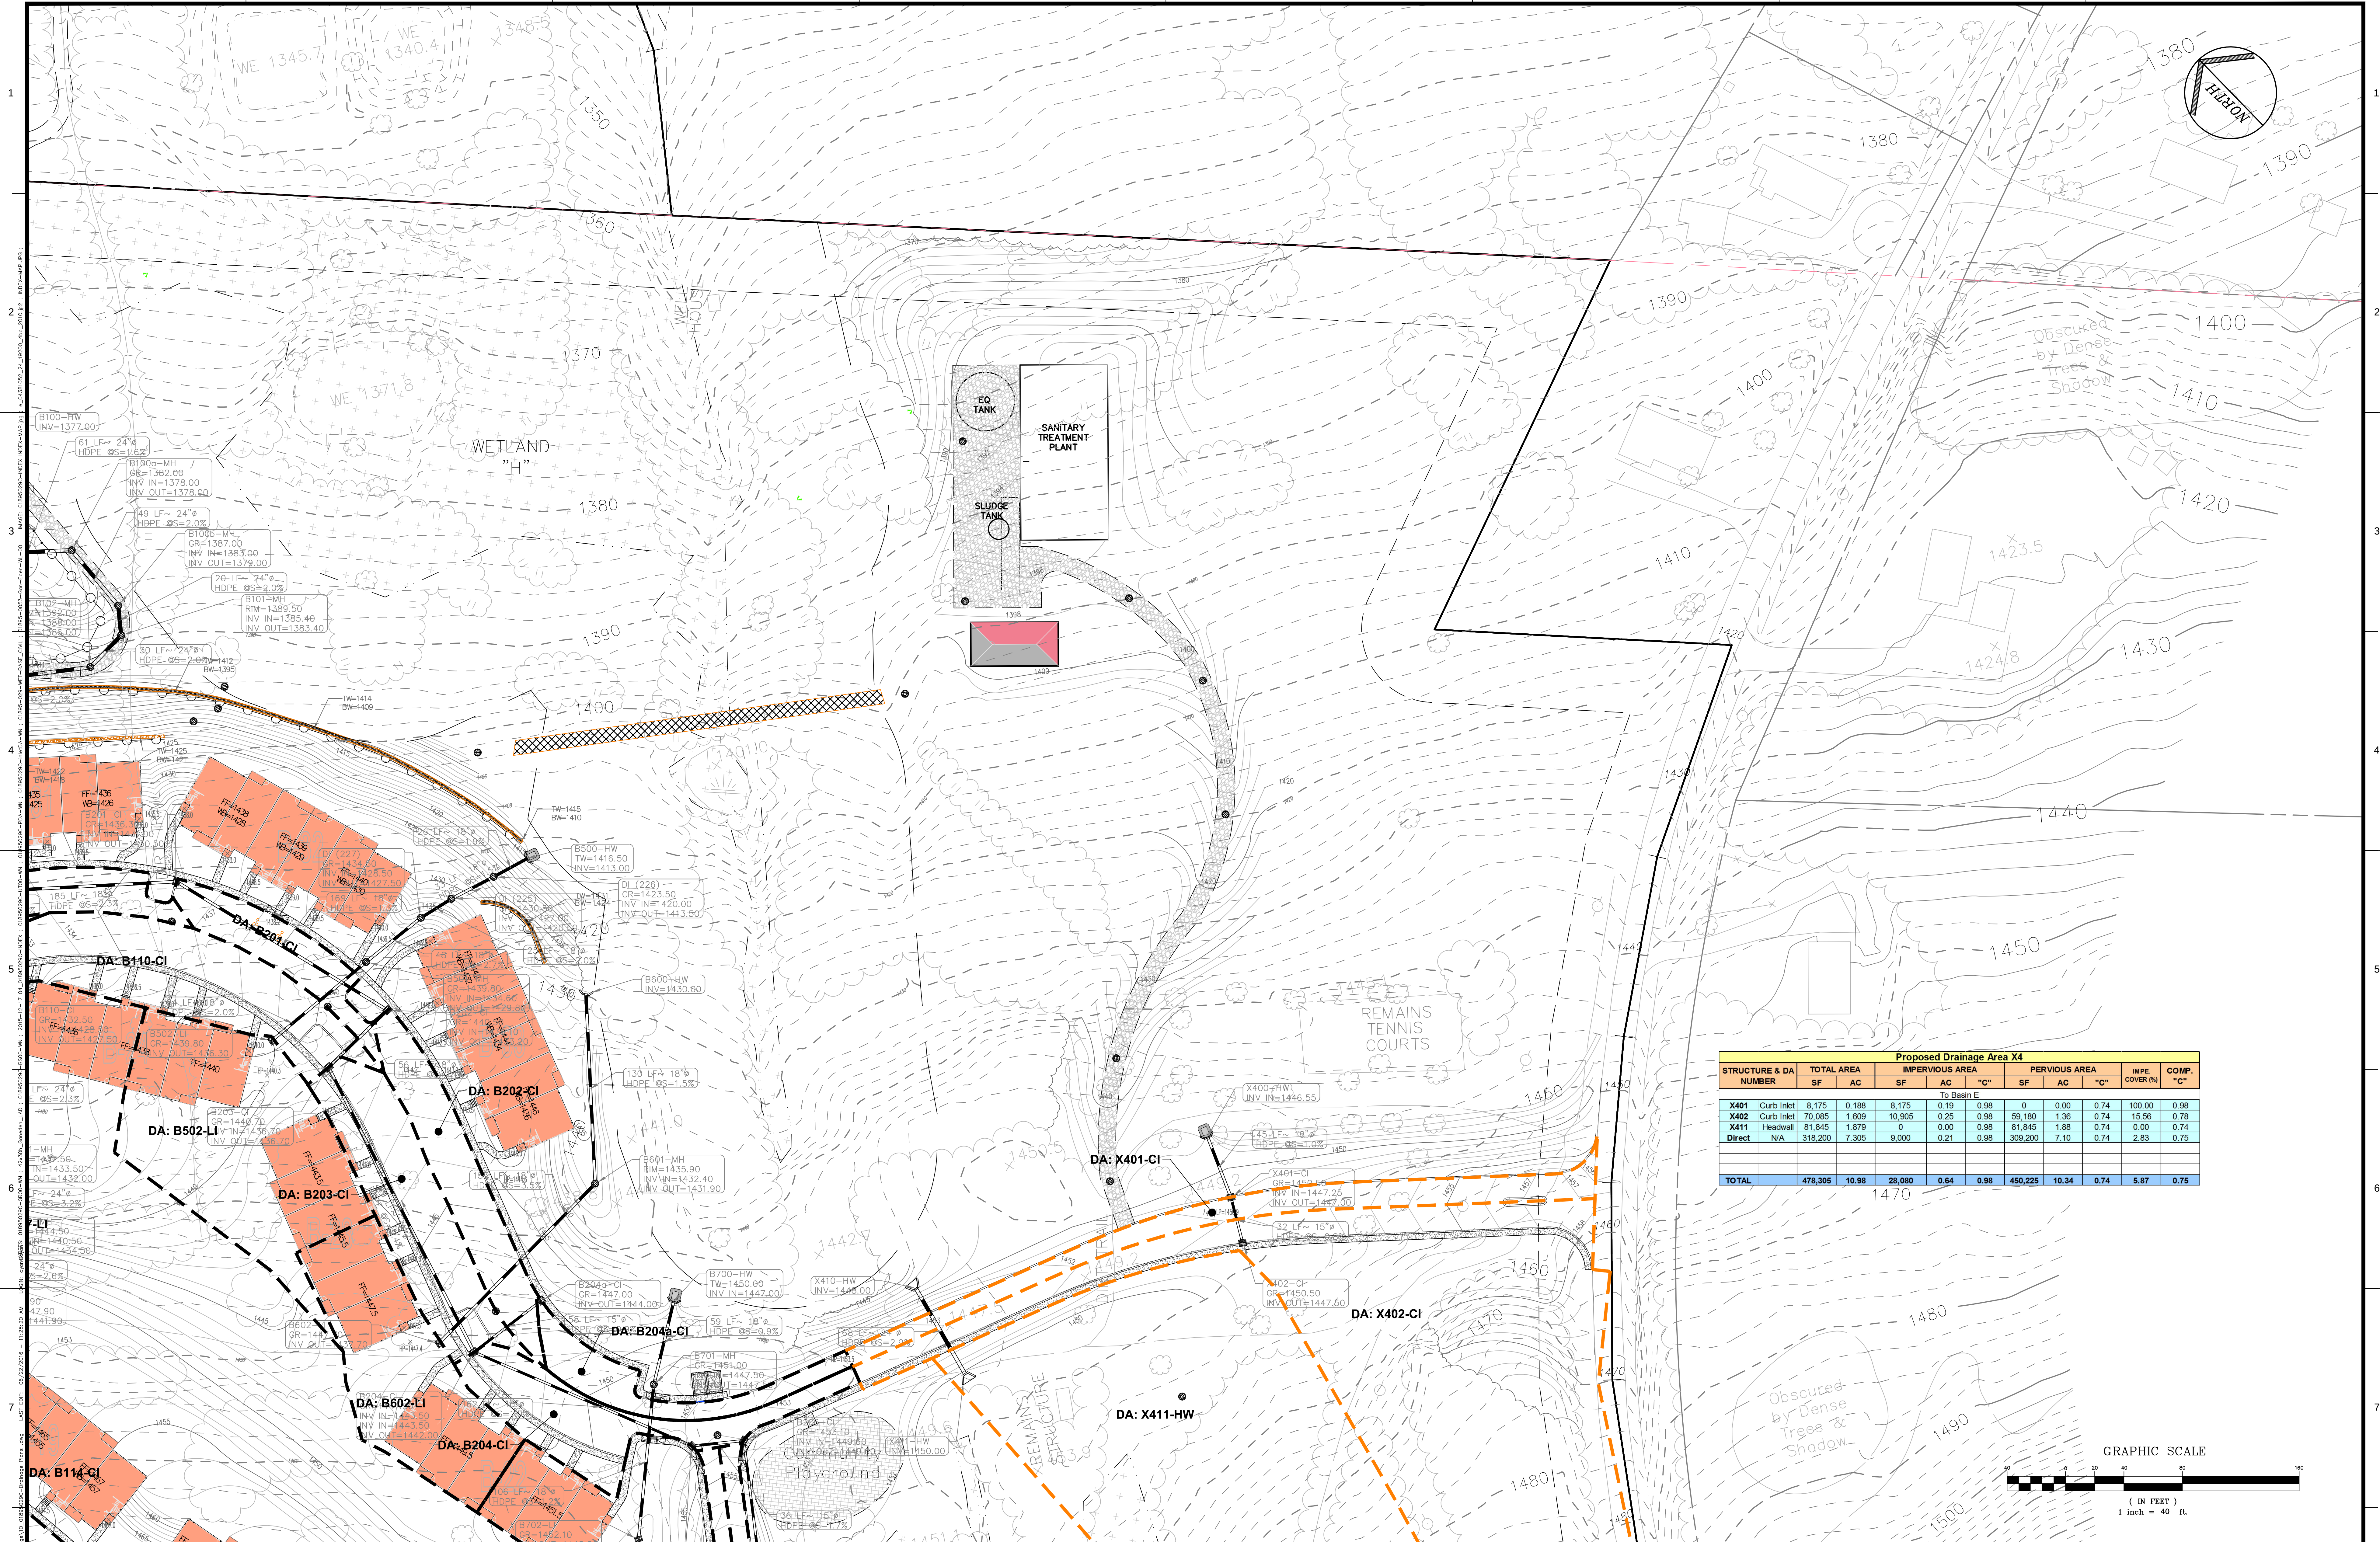


It is a violation of NYSE Education Law, Article 145 Section 7200.2, for any person, unless he is acting under the direction of a licensed professional engineer or land surveyor, to prepare, or cause to be prepared, a survey or map of any land or land surveyor is creating, the attorney general, and land surveyor shall affix to the item his seal and the notation "surveyed by," followed by his signature and the date of such notation, and a specific description of the signature and the date of such notation.


ALL DIMENSIONS MUST BE VERIFIED BY THE CONTRACTOR. NOTIFY PALLAS, SOKOLOWSKI AND SARTOR FOR ANY DISCREPANCIES OR DISCREPANCIES IN THE CONTRACT DRAWINGS OR SPECIFICATIONS BEFORE PROCEEDING WITH CONSTRUCTION.

ALL DIMENSIONS SHALL BE AS NOTED IN WORDS OR NUMBERS ON THE CONTRACT DRAWINGS. DIMENSIONS SHALL BE MEASURED TO THE CENTER OF THE DIMENSION.

THESE CONTRACT DRAWINGS CANNOT BE USED, EITHER SPECIFICALLY FOR THE NOTED PROJECT AND CLIENT, THEY ARE NOT INTENDED FOR USE ON EXTENSIONS OF THIS PROJECT OR FOR REUSE ON ANY OTHER PROJECT.

THE COPYING AND/OR MODIFICATION OF THIS DOCUMENT ON ANY PORTION THEREOF WITHOUT THE WRITTEN CONSENT OF PALLAS, SOKOLOWSKI, AND SARTOR IS PROHIBITED.

COPYRIGHT © 2016 PALLAS, SOKOLOWSKI, AND SARTOR - ALL RIGHTS RESERVED.

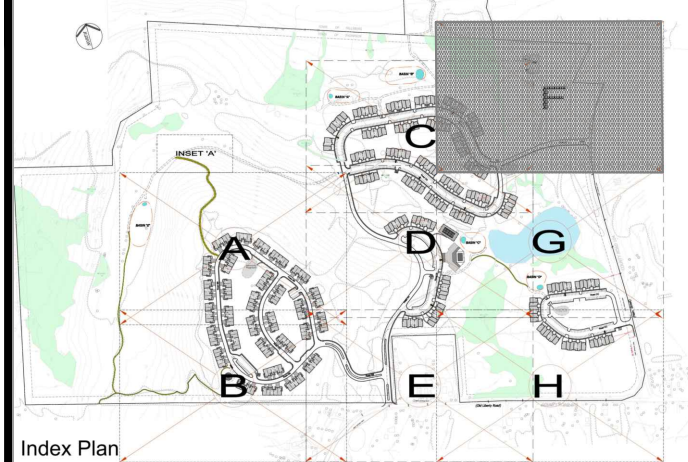

CONSULTANTS

PS&S
integrating design & engineering

67A MOUNTAIN BOULEVARD EXTENSION
P.O. BOX 4039
WARREN, NEW JERSEY 07059
PHONE: (732) 560-9700
FAX: (732) 560-9768

LISA A. DIGEROLAMO, P.E.
PROFESSIONAL ENGINEER
NEW YORK LIC. NO. 086749

SIGNATURE DATE 7/1/2016

[illegible]

PROJECT TITLE

PRELIMINARY & FINAL SITE PLAN

TAX LOT
SECTION 2,
BLOCK 1/ LOT 6.3

Gan-Eden Estates

TOWN OF THOMPSON SULLIVAN COUNTY NEW YORK

SHEET TITLE	INITIAL DATE	JOB NO.
Proposed Drainage Plan (Section F)	12/04/2015	01895/0053
	SCALE	B/O
	1"=40'	
	DRAWN	SHEET NO.
	CY/FM	C-10F 56 OF 79
CHKD.		
	AG/LAD	