



1 ADA AND MOUNTING SIGN SINGLE POST
SCALE: NTS


NOTES:
 1. ALL POSTS SHALL BE OF ADEQUATE LENGTH TO MEET THE REQUIREMENTS FOR ERECTION AS STATED IN THE CURRENT "MANUAL ON UNIFORM TRAFFIC CONTROL DEVICES FOR STREETS AND HIGHWAYS".
 2. ALL POSTS SHALL BE EMBEDDED 4' MINIMUM.
 3. ALL STREET POSTS AND BRACKETS SHALL BE CUT, BENT AND HOLES PUNCHED AND DRILLED BEFORE GALVANIZING. GALVANIZING SHALL BE IN CONFORMANCE WITH CURRENT A.S.T.M. SPECIFICATION A123.
 4. POSTS MAY BE STEEL, ALUMINUM OR 2 PIECE U-POST IN CONFORMANCE WITH THE NOTES BELOW.
 5. SIGN PANEL SIZES SHALL DETERMINE POST TYPE AND NUMBER AS SHOWN ON THIS DETAIL AND DIRECTIONAL SIGN SHEET.
 6. ADJACENT STEEL POSTS SHALL NOT BE CLOSER THAN 8 FT. APART. ADJACENT POSTS CLOSER THAN 8 FT. APART SHALL BE ALUMINUM OR 2 PIECE STEEL U-POSTS. NO MORE THAN 3 ALUMINUM OR 3 TWO PIECE STEEL U-POSTS WILL BE PERMITTED WITHIN 8 FT.
 7. BOLTS SHALL NOT PROTRUDE MORE THAN 1/2" BEYOND THE NUT WHEN TIGHT, BUT SHALL ENGAGE ALL THREADS IN THE NUT.

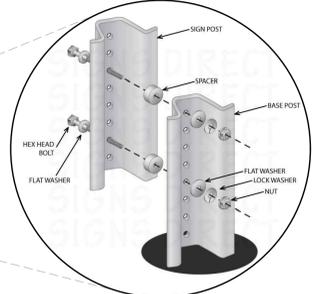


2 4"x6"Wx12"L BELGIAN BLOCK CURB
SCALE: NTS

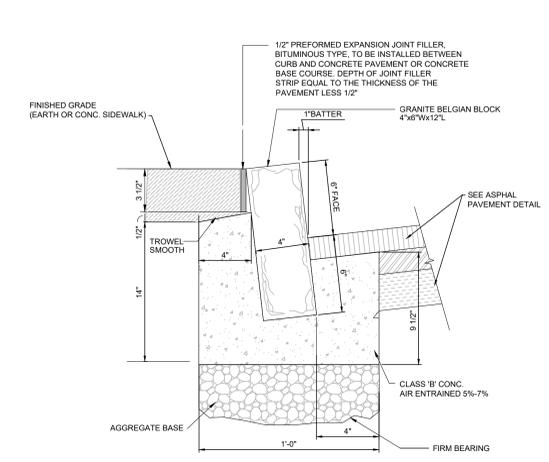


3 BELGIAN BLOCK DEPRESSED CURB AT DRIVEWAY
SCALE: NTS

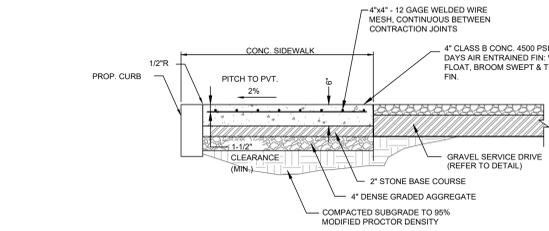


4 CONCRETE WALK CROSSING GRAVEL SERVICE DRIVE
SCALE: NTS

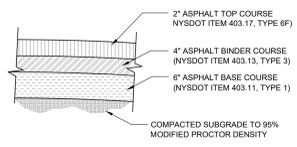


5 GRAVEL SERVICE DRIVE
SCALE: NTS

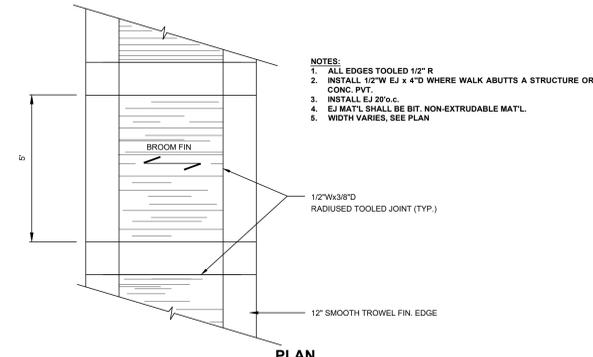


6 PAVEMENT SECTION
SCALE: NTS

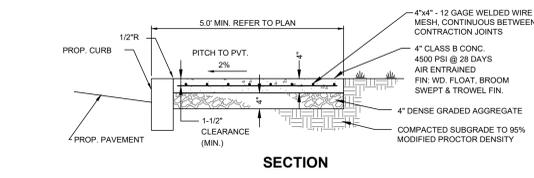


7 CONCRETE WALK
SCALE: NTS

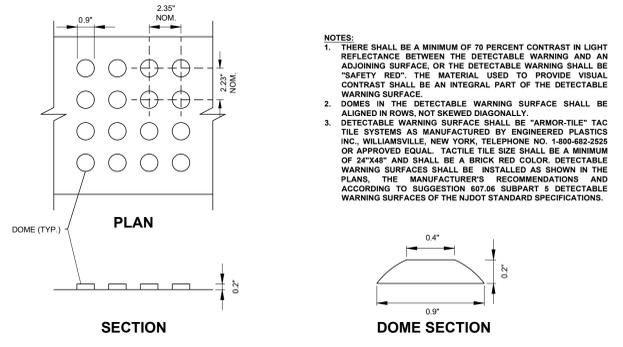


8 DETECTABLE WARNING SURFACE
SCALE: NTS

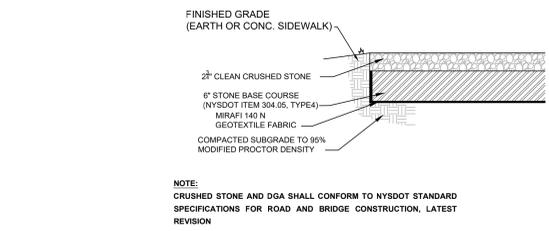


9 ADA RAMP FOR CORNER SIDEWALK
SCALE: NTS

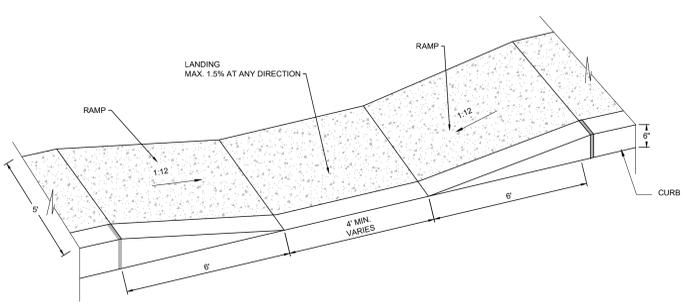

10 ADA RAMP/DEPRESSED CURB
SCALE: NTS

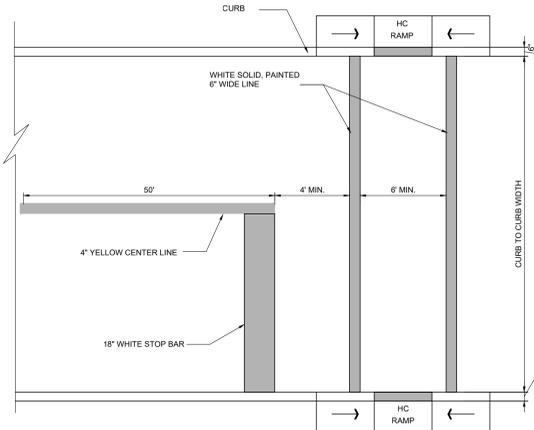

11 CROSSWALK STRIPING
SCALE: NTS

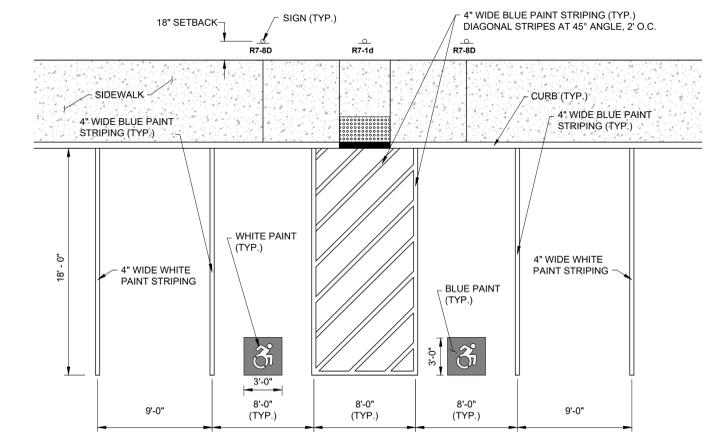

12 ADA STALLS
SCALE: NTS

It is a violation of 405 Education Law, Article 145 Section 1708(2), for any person, unless he is acting within the direction of a licensed professional engineer or architect, to alter, amend, modify, delete, add to, or otherwise change or supplement any drawing or plan, or any part thereof, or to use any drawing or plan, or any part thereof, for any purpose other than that intended by the original author, 



CONSULTANTS
PS&S
 Integrating design & engineering
 67A MOUNTAIN BOULEVARD EXTENSION
 P.O. BOX 4039
 WARREN, NEW JERSEY 07059
 PHONE: (732) 560-9700
 FAX: (732) 560-9768

LISA A. DIGEROLAMO, P.E.
 PROFESSIONAL ENGINEER
 NEW YORK LIC. NO. 086749
 SIGNATURE DATE

REVISIONS/ISSUES		
REV	DATE	DESCRIPTION

PROJECT TITLE
 PRELIMINARY & FINAL SITE PLAN
Gan-Eden Estates
 TOWN OF THOMPSON SULLIVAN COUNTY NEW YORK

TAX LOT
 SECTION 2,
 BLOCK 1/ LOT 6.3

SHEET TITLE
SITE DETAILS

INITIAL DATE		JOB NO.	
SCALE		SHEET NO.	
DRAWN		CHKD.	
L.A.D.		74 OF 103	