


CONSTRUCTION PHASING AND SEQUENCE DATA							
PHASE	DISTURBED EAREA		TEMP. SEDIMENT BASIN	MAJOR CONSTRUCTION ACTIVITY SEQUENCES			
	S.F.	Ac.		1	2	3	4
1	216,370	4.97	N/A	CONST. TEMP SWALE	CONST. TEMP SED. BASIN	CONST. ROAD, UTIL. & WATER TANK	LANDSCAPE & STABILZE
2	217,350	4.99	N/A	CONST. TEMP SWALE	CONST. TEMP SED. BASIN	CONST. ROAD, UTIL. & WTP	LANDSCAPE & STABILZE
3	215,680	4.95	BASIN C	SEDIMENT BASIN C	CONT. TEMP DIVERSION	CONSTRUCT ROAD, UTIL. & BLDG.	LANDSCAPE & STABILZE
4	200,230	4.60	BASIN B	SEDIMENT BASIN B	CONT. TEMP DIVERSION	CONSTRUCT ROAD, UTIL. & BLDG.	LANDSCAPE & STABILZE
5	212,580	4.88	BASIN A	SEDIMENT BASIN A	CONT. TEMP DIVERSION	CONSTRUCT ROAD, UTIL. & BLDG.	LANDSCAPE & STABILZE
6	145,230	3.33	BASIN A/B	CONT. TEMP DIVERSION	CONT. TEMP DIVERSION	CONSTRUCT ROAD, UTIL. & BLDG.	LANDSCAPE & STABILZE
7	216,630	4.97	BASIN A/B	CONT. TEMP DIVERSION	MASS GRADING	CONSTRUCT ROAD, UTIL. & BLDG.	LANDSCAPE & STABILZE
8	217,030	4.98	BASIN B	CONT. TEMP DIVERSION	MASS GRADING	CONSTRUCT ROAD, UTIL. & BLDG.	LANDSCAPE & STABILZE
9	147,420	3.38	BASIN C	CONT. TEMP DIVERSION	MASS GRADING	CONSTRUCT ROAD, UTIL. & BLDG.	LANDSCAPE & STABILZE
10	193,640	4.45	BASIN E	SEDIMENT BASIN E	CONT. TEMP DIVERSION	CONSTRUCT ROAD, UTIL. & BLDG.	LANDSCAPE & STABILZE
11	208,410	4.78	BASIN C/E	CONT. TEMP DIVERSION	MASS GRADING	CONSTRUCT ROAD, UTIL. & BLDG.	LANDSCAPE & STABILZE
12	101,930	2.34	BASIN E	CONT. TEMP DIVERSION	MASS GRADING	CONSTRUCT ROAD, UTIL. & BLDG.	LANDSCAPE & STABILZE
13	133,670	3.07	BASIN C	CONT. TEMP DIVERSION	MASS GRADING	CONSTRUCT ROAD, UTIL. & BLDG.	LANDSCAPE & STABILZE
14	216,112	4.96	BASIN C/E	CONT. TEMP DIVERSION	MASS GRADING	CONSTRUCT ROAD, UTIL. & BLDG.	LANDSCAPE & STABILZE
15	195,640	4.49	BASIN D	SEDIMENT BASIN D	CONT. TEMP DIVERSION	CONSTRUCT ROAD, UTIL. & BLDG.	LANDSCAPE & STABILZE
16	155,420	3.57	BASIN D	CONT. TEMP DIVERSION	MASS GRADING	CONSTRUCT ROAD, UTIL. & BLDG.	LANDSCAPE & STABILZE

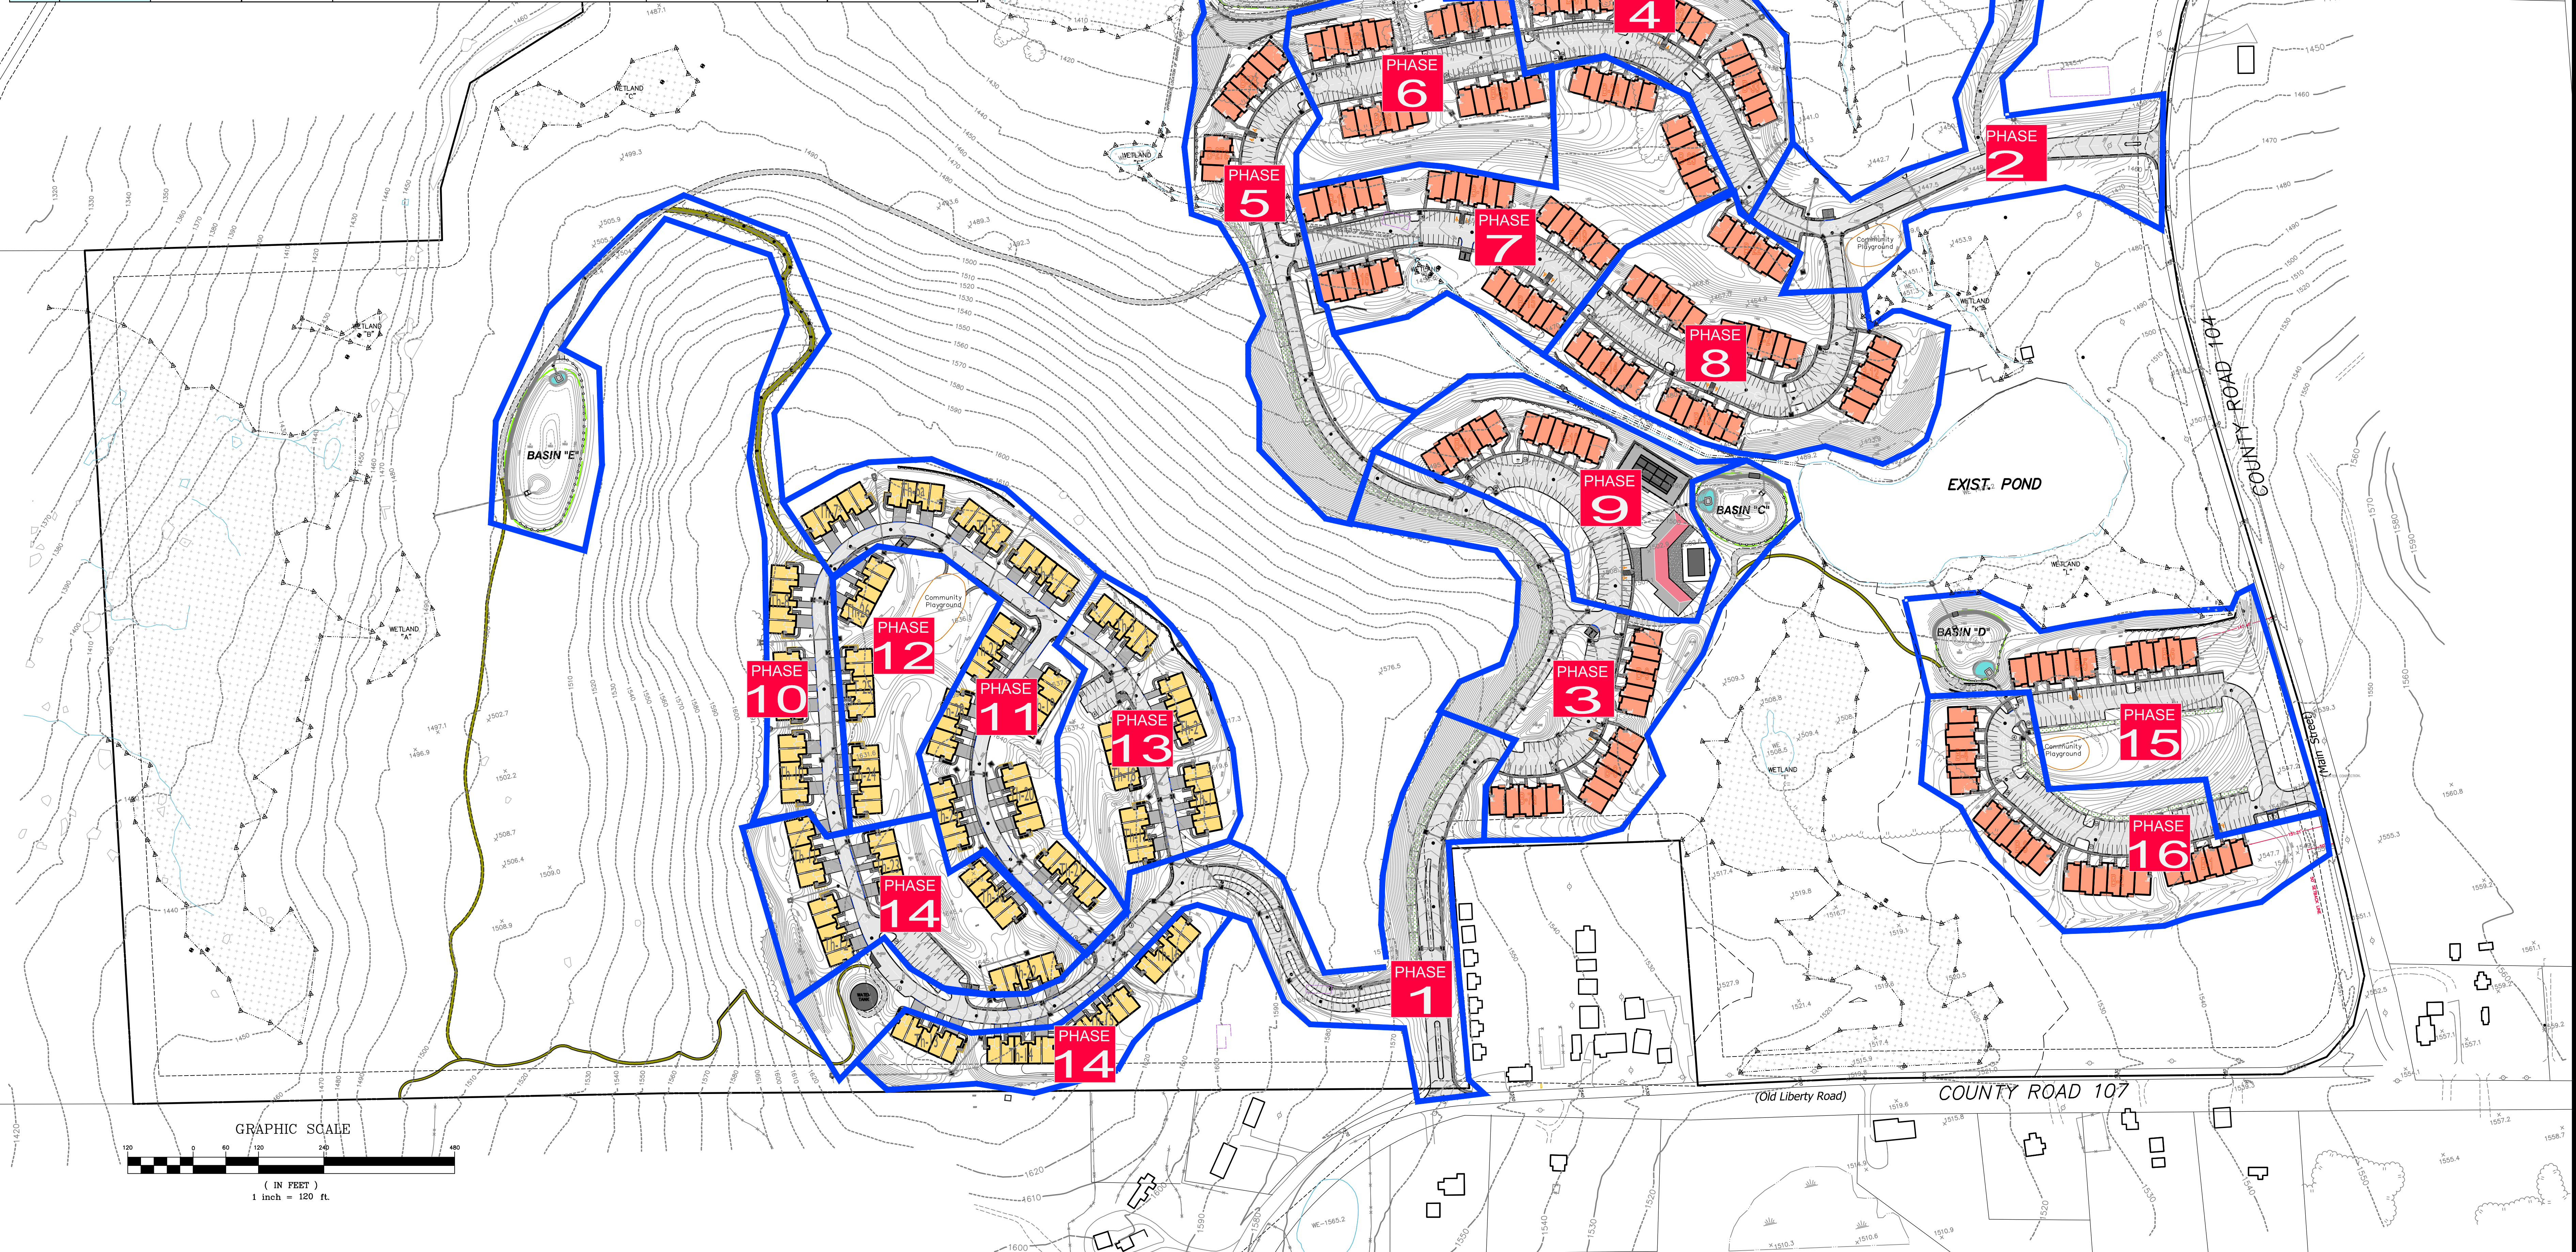

It is a violation of NYS Education Law, Article 14 Section 720(2), for any person, unless he is acting under the direction of a licensed professional engineer or land surveyor, to prepare, alter, reproduce, copy, or cause to be prepared, altered, reproduced, copied, or used any drawing, plan, map, or other graphical representation of a proposed project if such drawing, plan, map, or other graphical representation is altered, the altering engineer or land surveyor shall affix to the alteration his signature and the date of such alteration, and a specific description of the alteration.


ALL DIMENSIONS MUST BE VERIFIED BY THE CONTRACTOR NOTARY PAULANUS, SKOLCHOSKI AND SARTOR OF ANY CONFLICTS, DISCREPANCIES OR DISCREPANCIES IN THE CONTRACT DRAWINGS. NO SCALE SHALL BE USED TO DETERMINE DIMENSIONS.

ALL DIMENSIONS SHALL BE AS NOTED IN WORDS OR NUMBERS ON THE CONTRACT DRAWINGS. DO NOT SCALE THE DRAWINGS TO DETERMINE DIMENSIONS.

THESE CONTRACT DRAWINGS CONTAIN DATA INTENDED SPECIFICALLY FOR THE NOTED PROJECT AND ARE NOT TO BE USED FOR ANY OTHER USE OR EXTENSION OF THIS PROJECT OR FOR REUSE ON ANOTHER DATA PRODUCT.

THE COPYING AND/OR MODIFICATION OF THIS DOCUMENT ON ANY PORTION THEREOF WITHOUT THE WRITTEN PERMISSION OF THE ENGINEER OR LAND SURVEYOR IS PROHIBITED.

COPYRIGHT © 2016 PAULANUS, SKOLCHOSKI, AND SARTOR - ALL RIGHTS RESERVED.

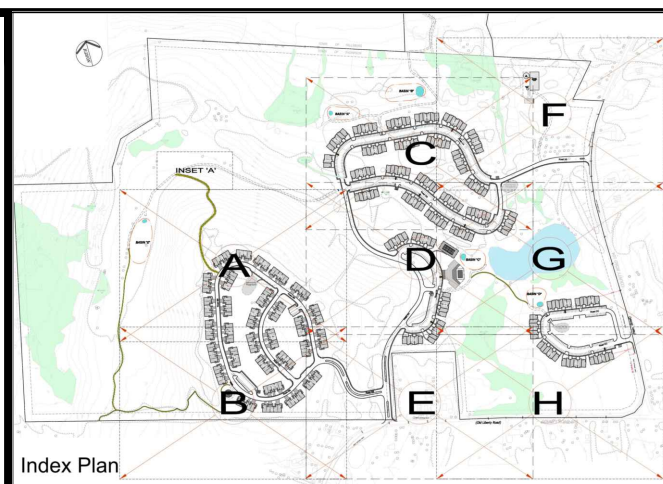

CONSULTANTS

PS&S
integrating design & engineering

67A MOUNTAIN BOULEVARD EXTENSION
P.O. BOX 4039
WARREN, NEW JERSEY 07059
PHONE: (732) 560-9700
FAX: (732) 560-9768

LISA A. DIGEROLAMO, P.E.
PROFESSIONAL ENGINEER
NEW YORK LIC. NO. 086749

SIGNATURE *7/1/2016* DATE

[illegible]

PROJECT TITLE

PRELIMINARY & FINAL SITE PLAN

Gan-Eden Estates

TOWN OF THOMPSON SULLIVAN COUNTY NEW YORK

TAX LOT
SECTION 2,
BLOCK 1/ LOT 6.3

SHEET	TITLE
	Soil Erosion & Sediment Control Phasing Plan

INITIAL DATE	JOB NO.
12/04/2015	01895/0053
SCALE	B/O
1"=120'	
DRAWN	SHEET NO.
CY/FM	
CHKD.	
AG/LAD	