


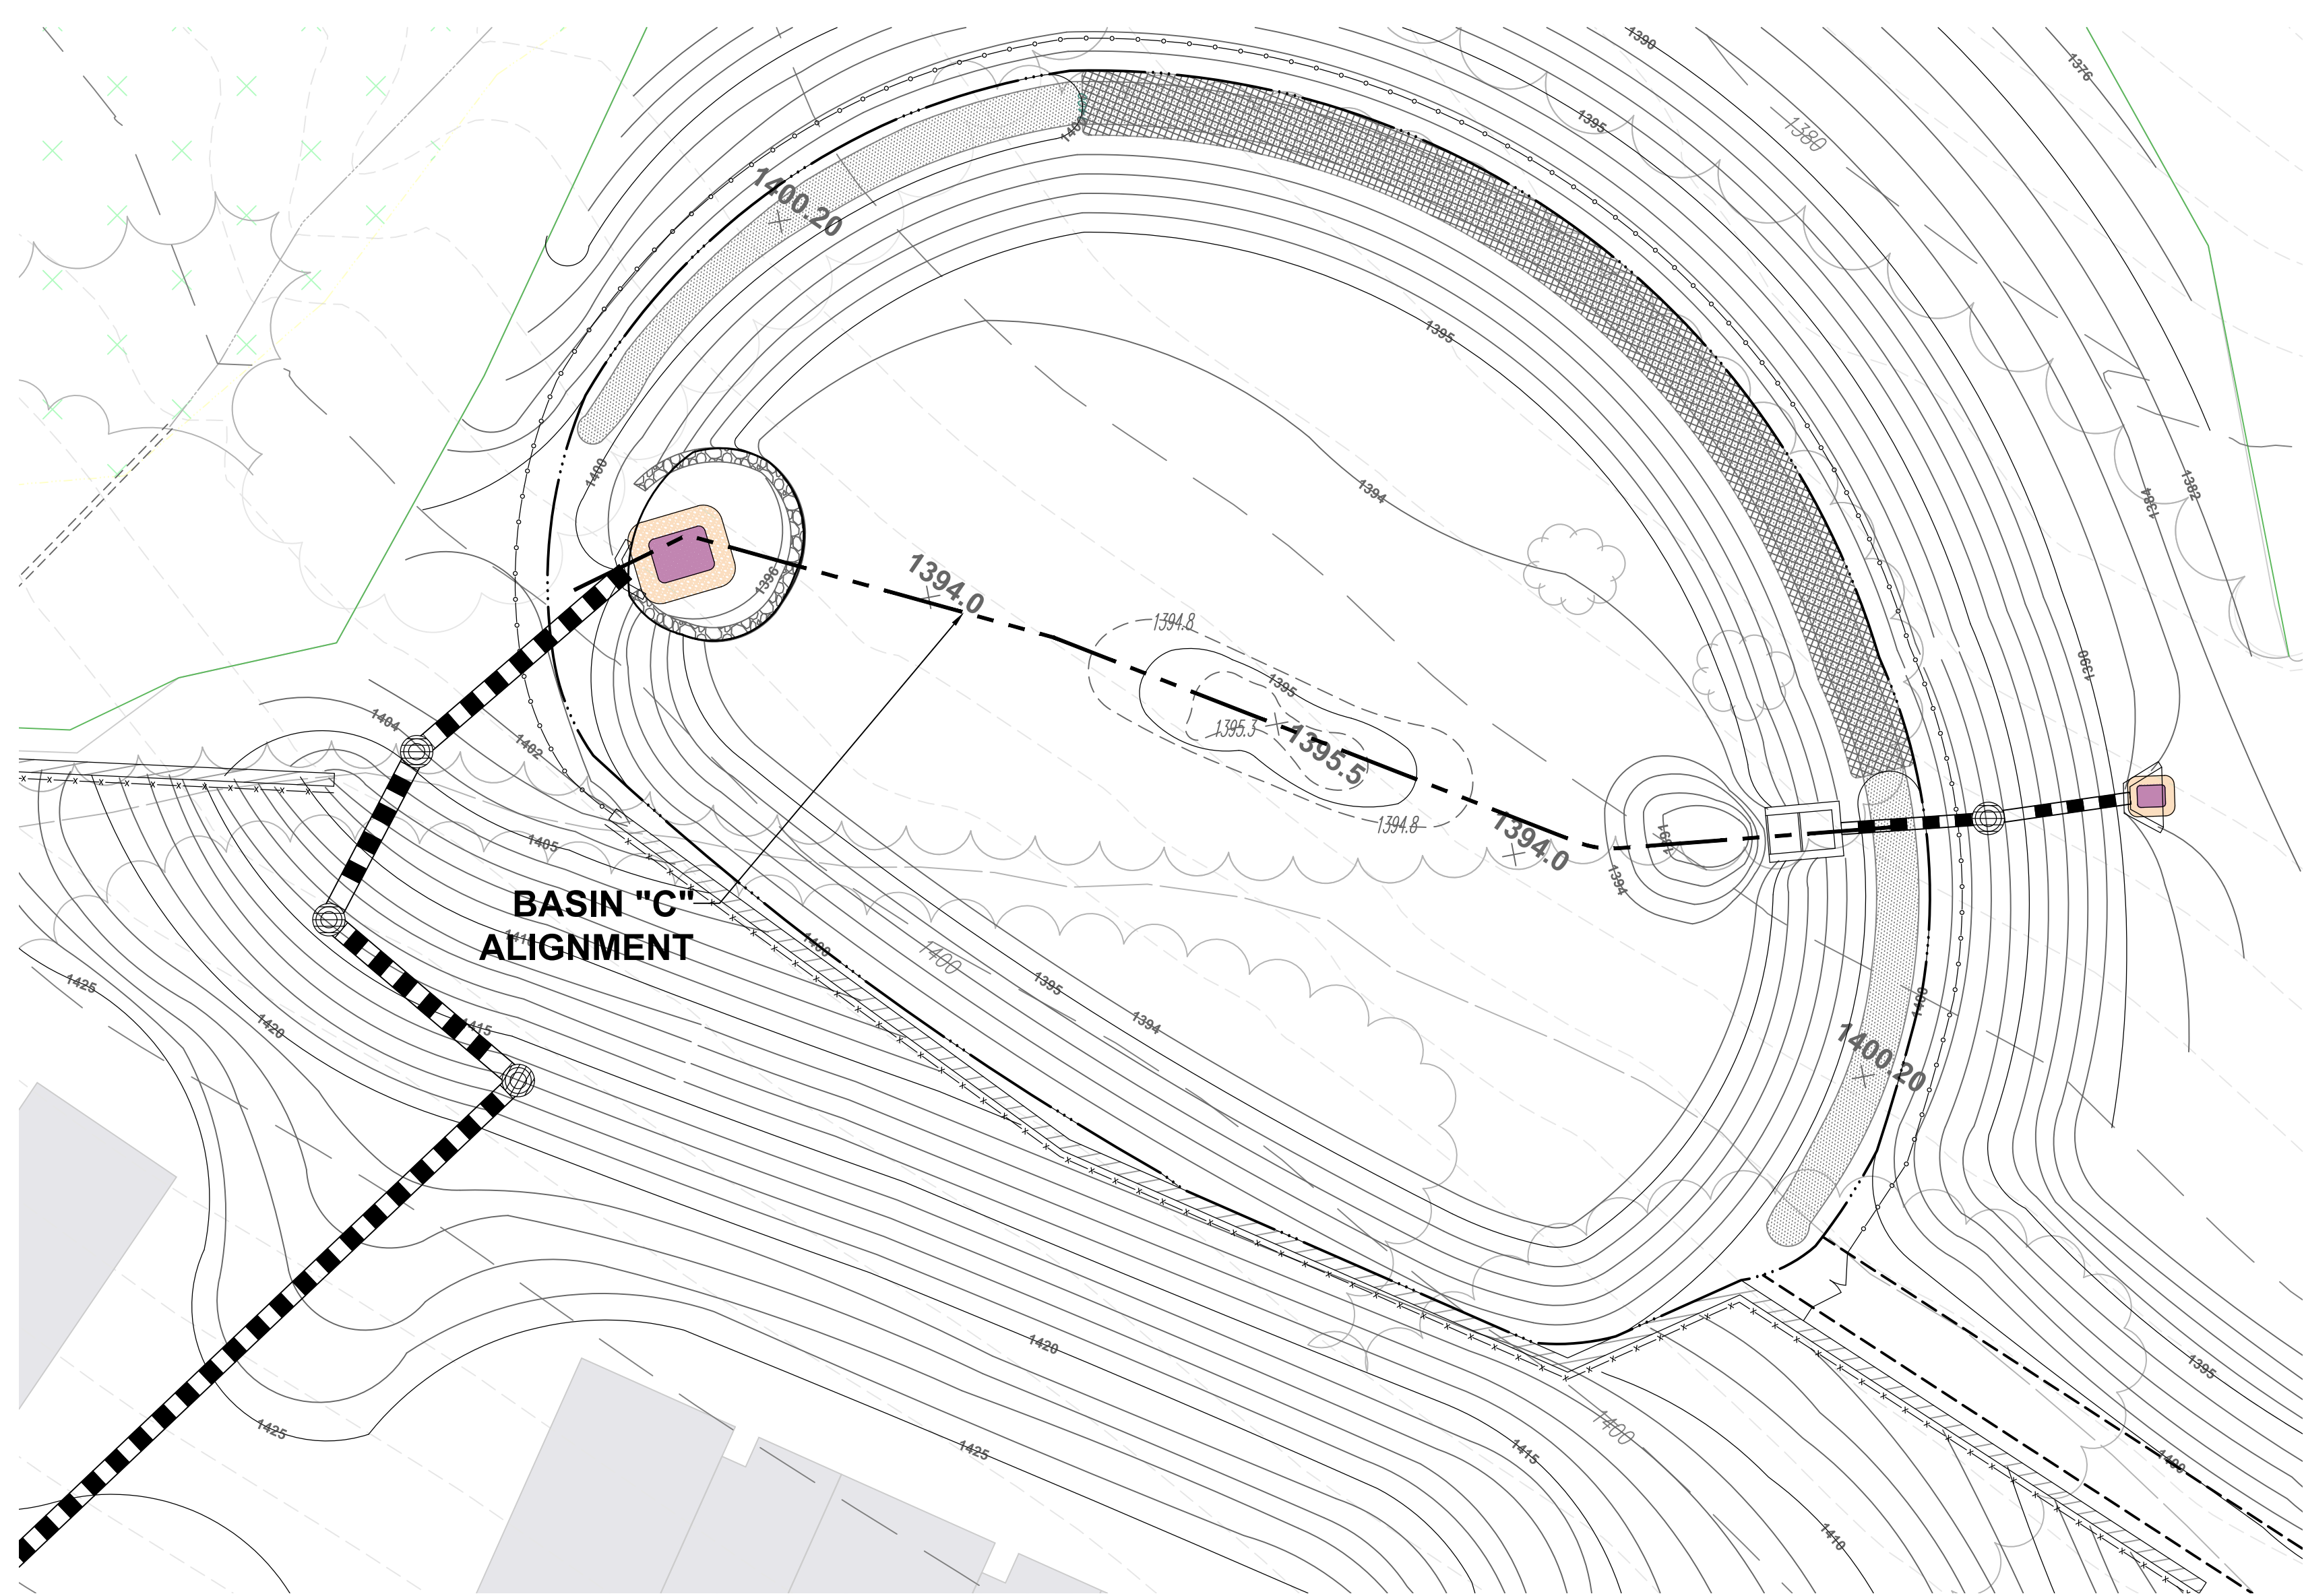


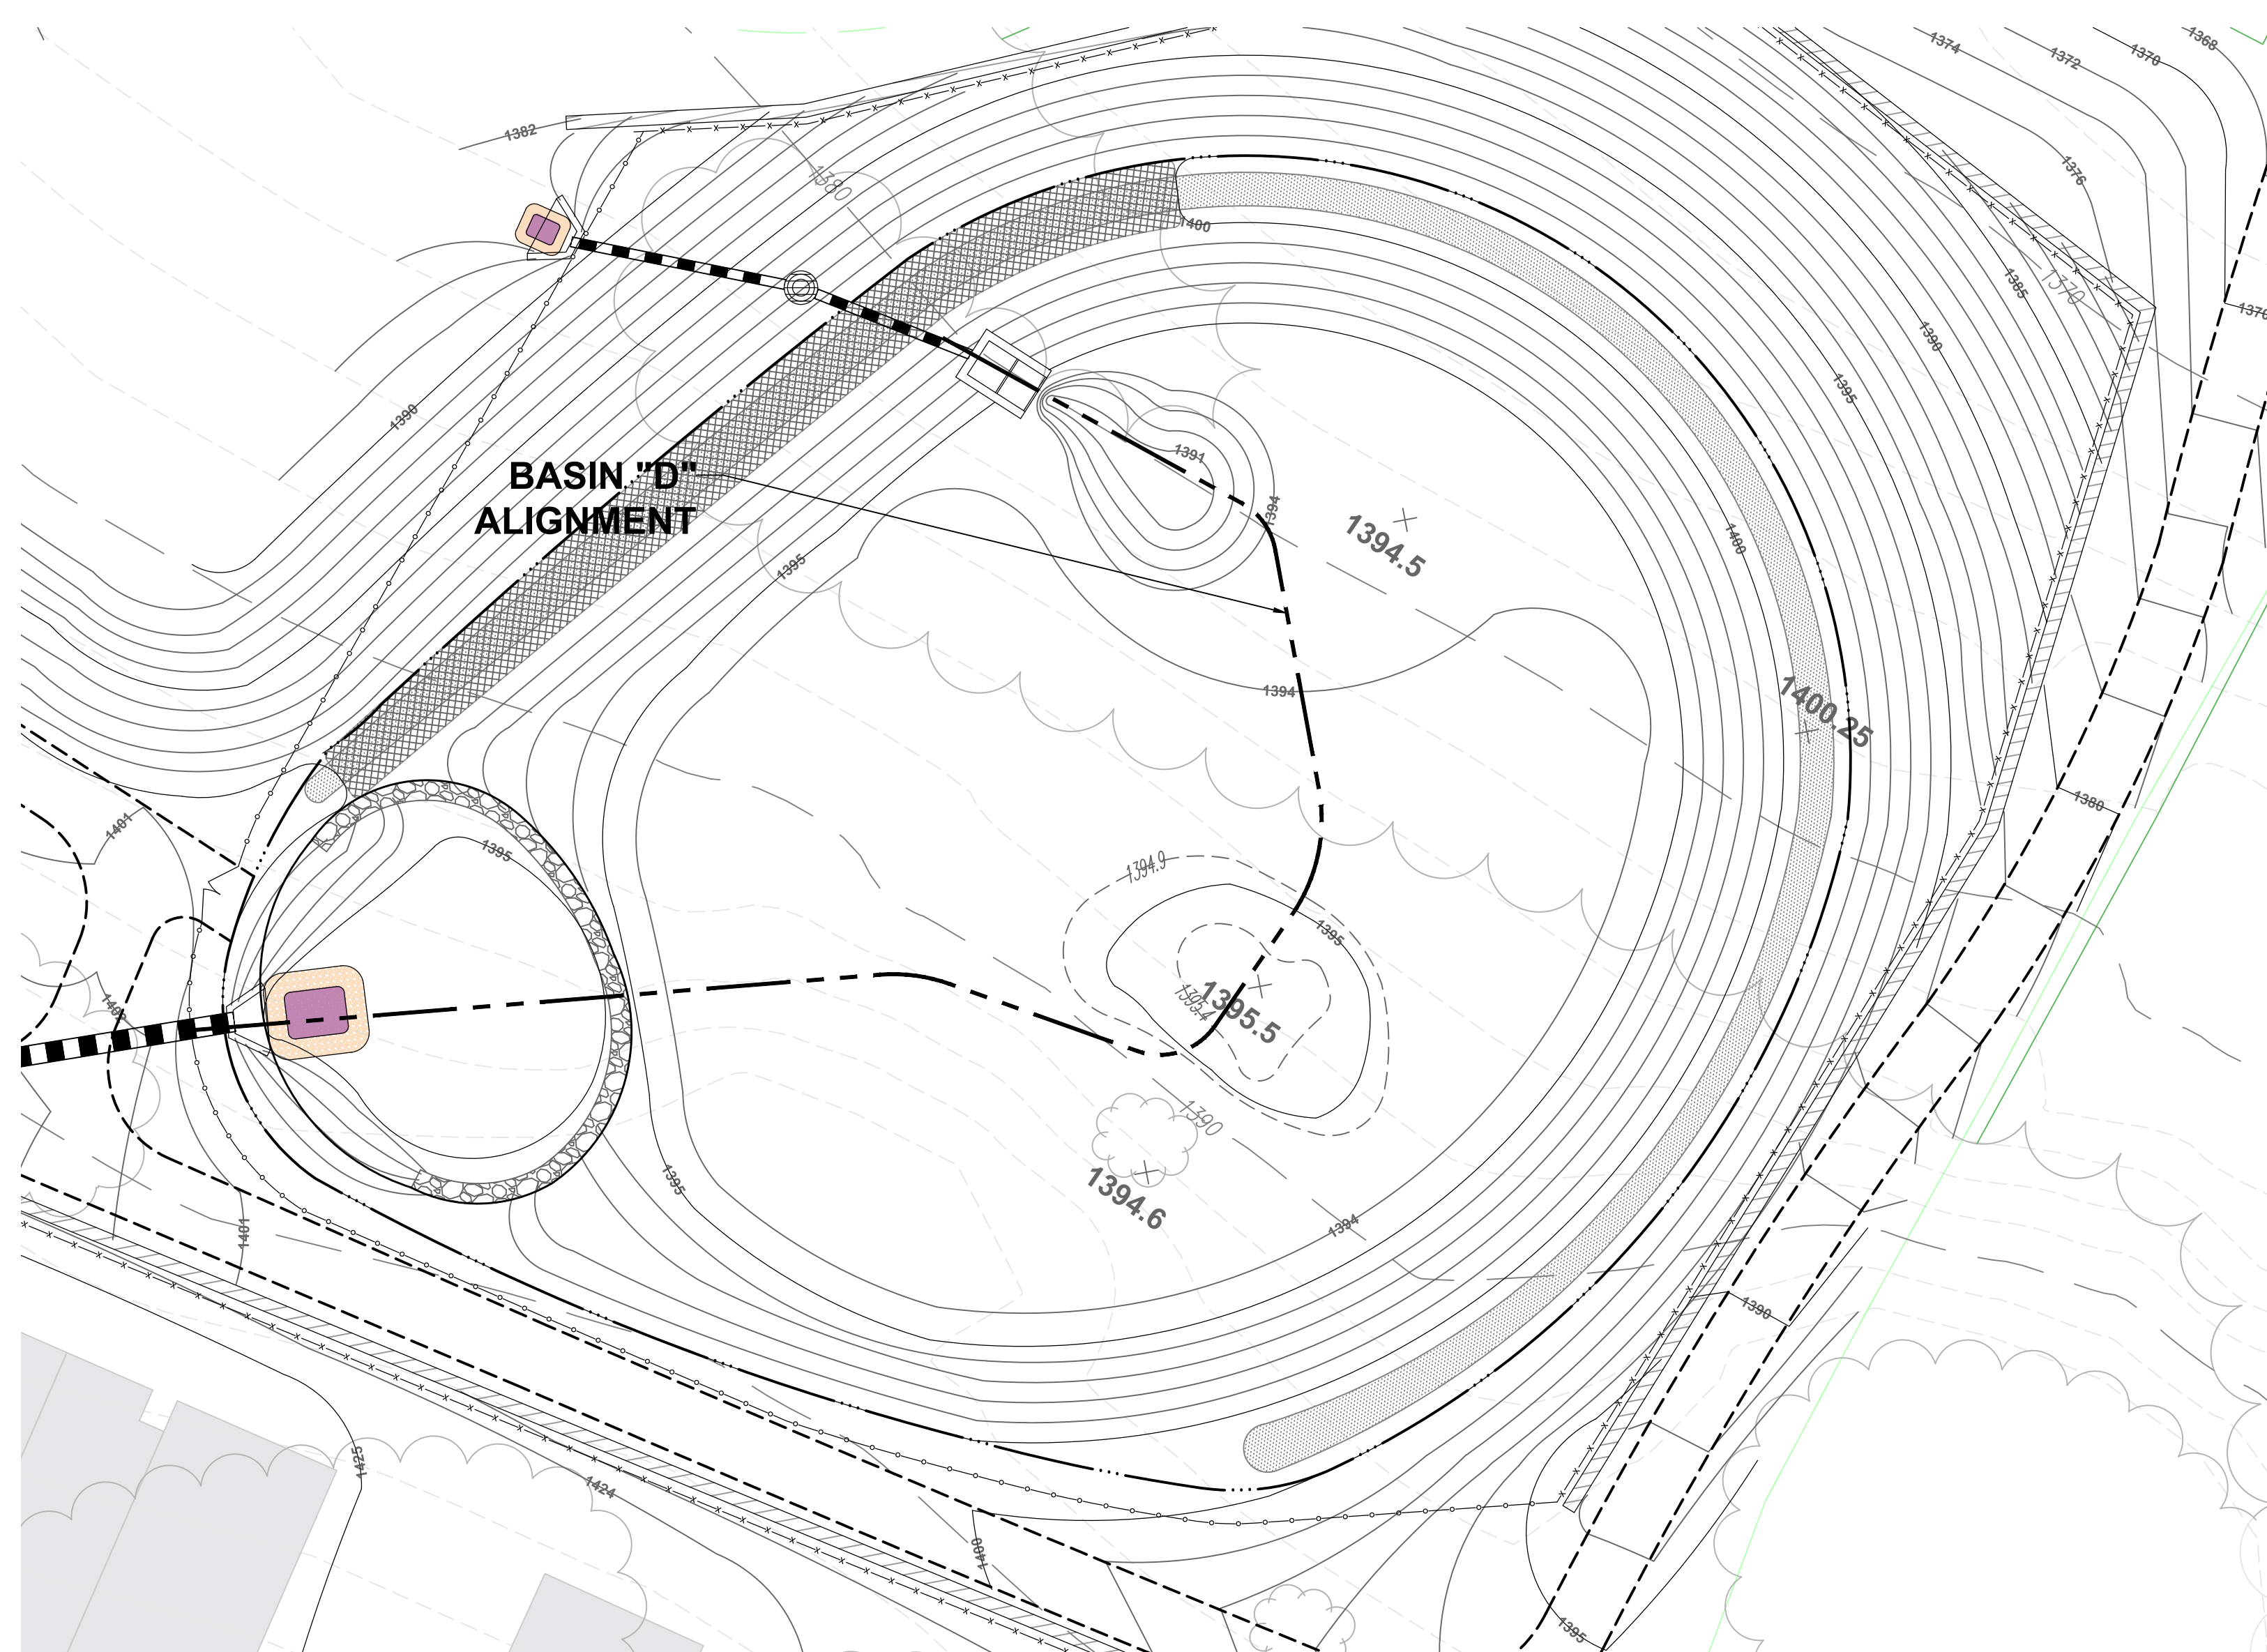


BASIN 'C' PLAN
SCALE 1"=20'

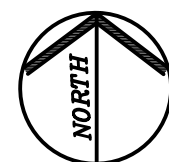


BASIN 'D' PLAN
SCALE 1"=20'

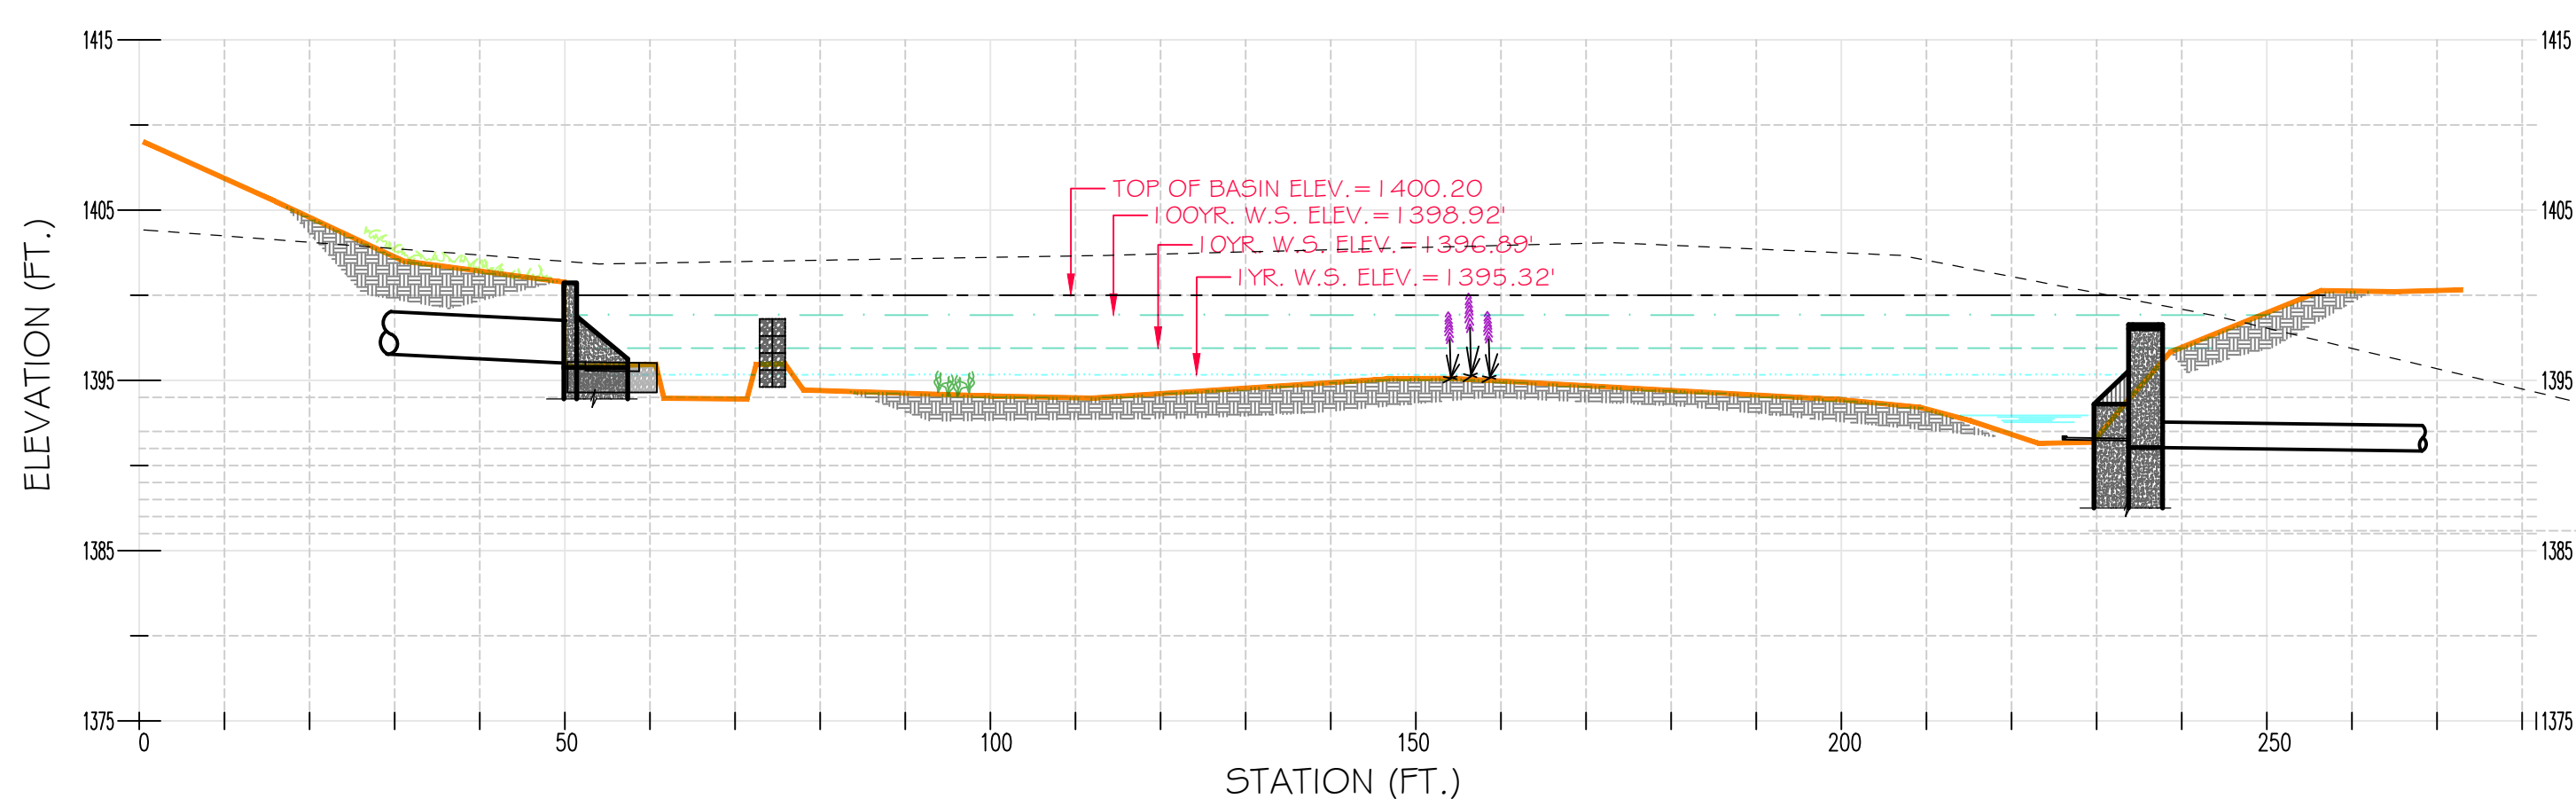

CROSS SECTION OF BASIN-C
SCALE 1"=20' HORI. 1"=10' VERT.

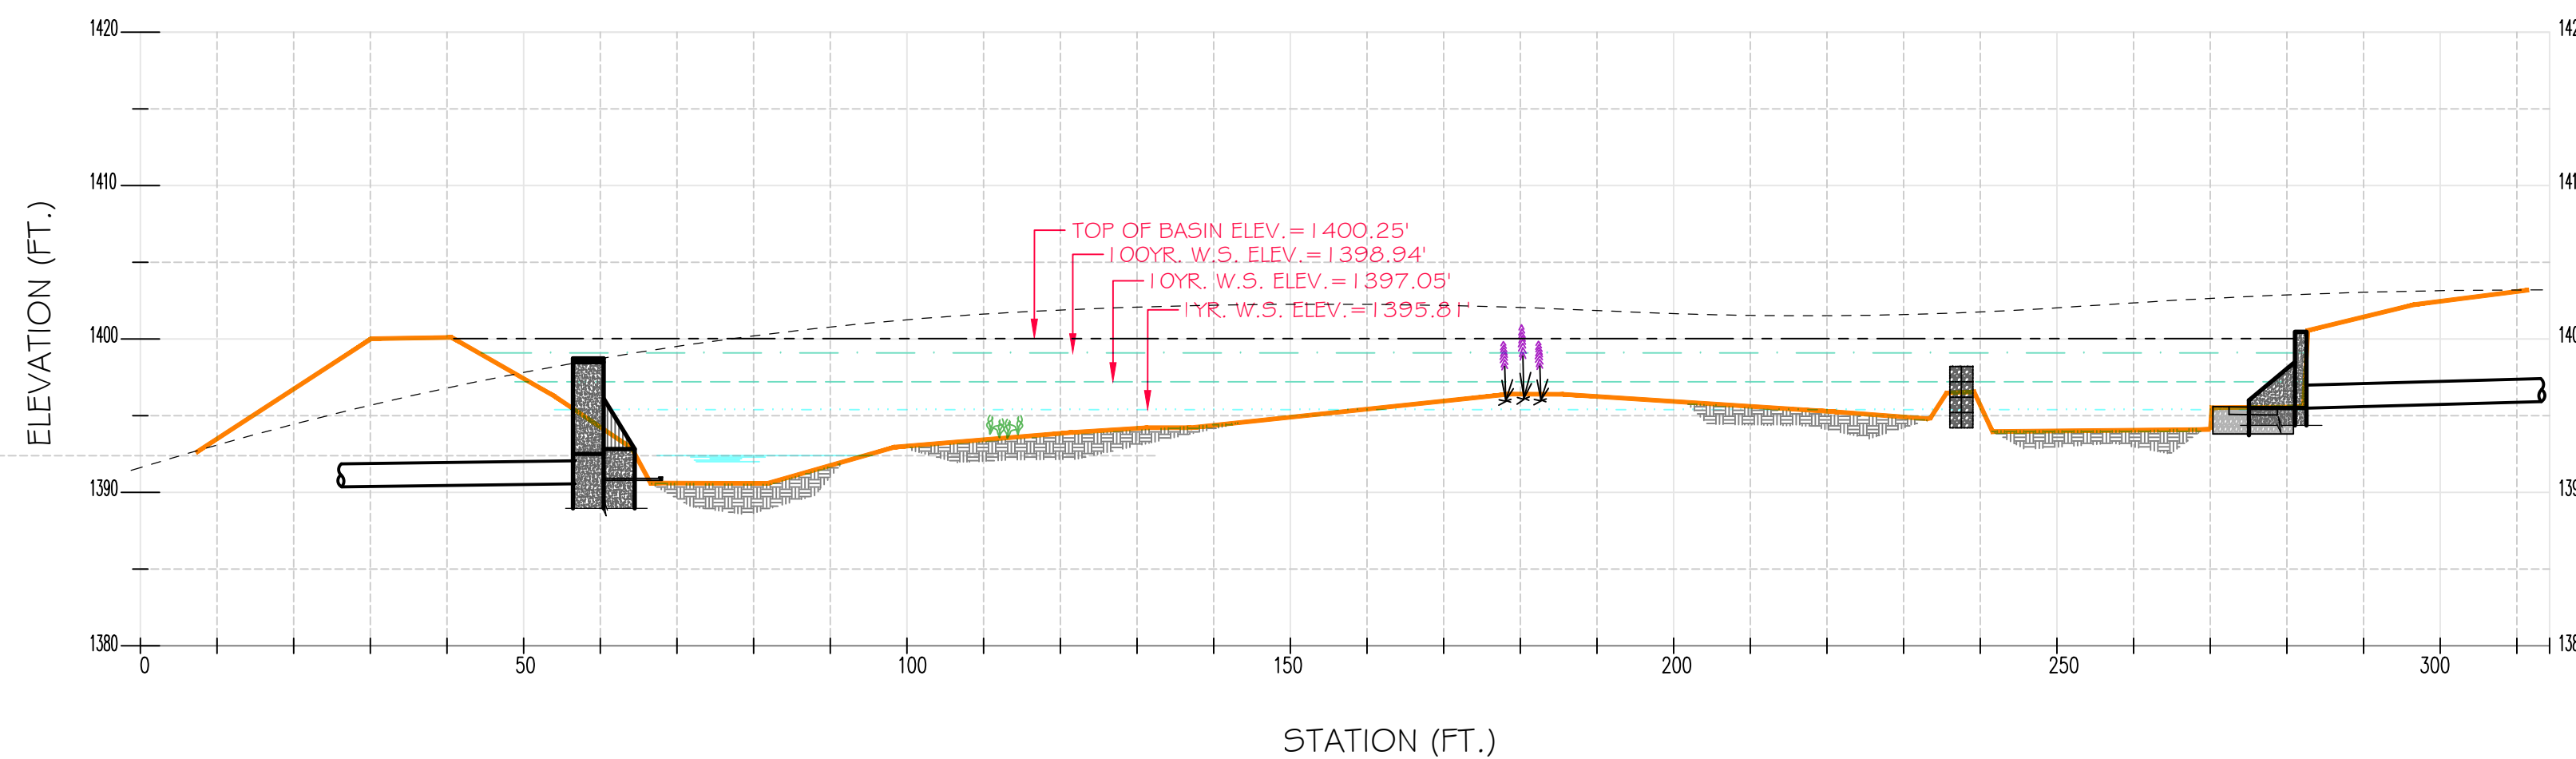


CROSS SECTION OF BASIN-D
SCALE 1"=20' HORI. 1"=10' VERT.

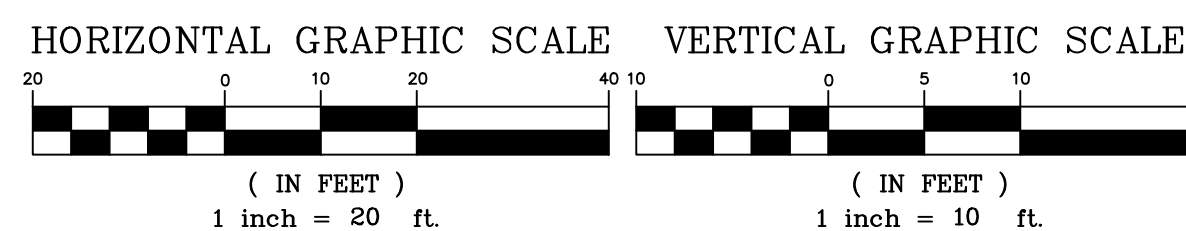

It is a violation of NYS Education Law, Article 143 Section 7502.2, for any person, unless he is acting under the direction of a licensed professional engineer and/or architect, to prepare, or cause to be prepared, any drawing, plan, or specification for a project of construction or alteration of a building or structure, or any part thereof, or any other project, or any part thereof, which is to be constructed or altered, or any part thereof, without the written consent of the professional engineer and/or architect, or any part thereof, who is responsible for the design and construction of the project, or any part thereof, and who is licensed to practice his profession in the State of New York.

ALL DIMENSIONS MUST BE NOTED BY THE CONTRACTOR. NOTIFY PAULUS, SOKOLOWSKI AND SARTON OF ANY DISCREPANCIES, OMISSIONS, OR INADEQUACIES. THE CONTRACTOR SHALL BE RESPONSIBLE FOR OBTAINING ALL NECESSARY PERMITS AND APPROVALS. THESE CONTRACT DRAWINGS CONTAIN DATA INTENDED SPECIFICALLY FOR THE NOTED PROJECT AND CLIENT. THEY ARE NOT INTENDED FOR USE ON EXTENSIONS OF THIS PROJECT OR FOR REUSE ON ANY OTHER PROJECT.

THE COPYING AND/OR REPRODUCTION OF THIS DOCUMENT OR ANY PORTION THEREOF WITHOUT THE WRITTEN PERMISSION OF PAULUS, SOKOLOWSKI, AND SARTON IS PROHIBITED. COPYRIGHT 2019 PAULUS, SOKOLOWSKI, AND SARTON - ALL RIGHTS RESERVED.

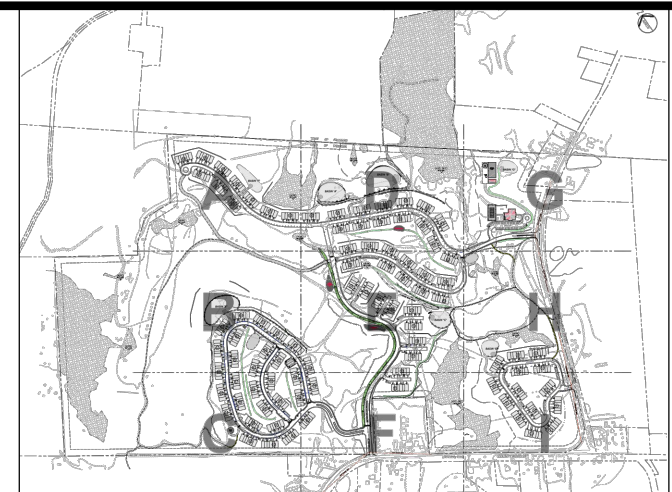

CONSULTANTS
PS&S
integrating design & engineering
67A MOUNTAIN BOULEVARD EXTENSION
P.O. BOX 4039
WARREN, NEW JERSEY 07059
PHONE: (732) 560-9700
FAX: (732) 560-9768

LISA A. DIGEROLAMO, P.E.
PROFESSIONAL ENGINEER
NEW YORK, L.I.C. NO. 086749
SIGNATURE _____ DATE _____

REVISIONS/ISSUES		
REV	DATE	DESCRIPTION

PROJECT TITLE
PRELIMINARY & FINAL SITE PLAN
Gan-Eden Estates
TOWN OF THOMPSON SULLIVAN COUNTY NEW YORK
TAX LOT
SECTION 2,
BLOCK 1/ LOT 6.3

SHEET TITLE		INITIAL DATE	JOB NO.
CROSS SECTIONS (STORMWATER BASINS C AND D)		OCT. 15, 2019	01895.0053
		SCALE	B/O
		DRAWN	C.Y./F.M.
		CHKD.	L.A.D.
		SHEET NO. C-25B 88 OF 103	