
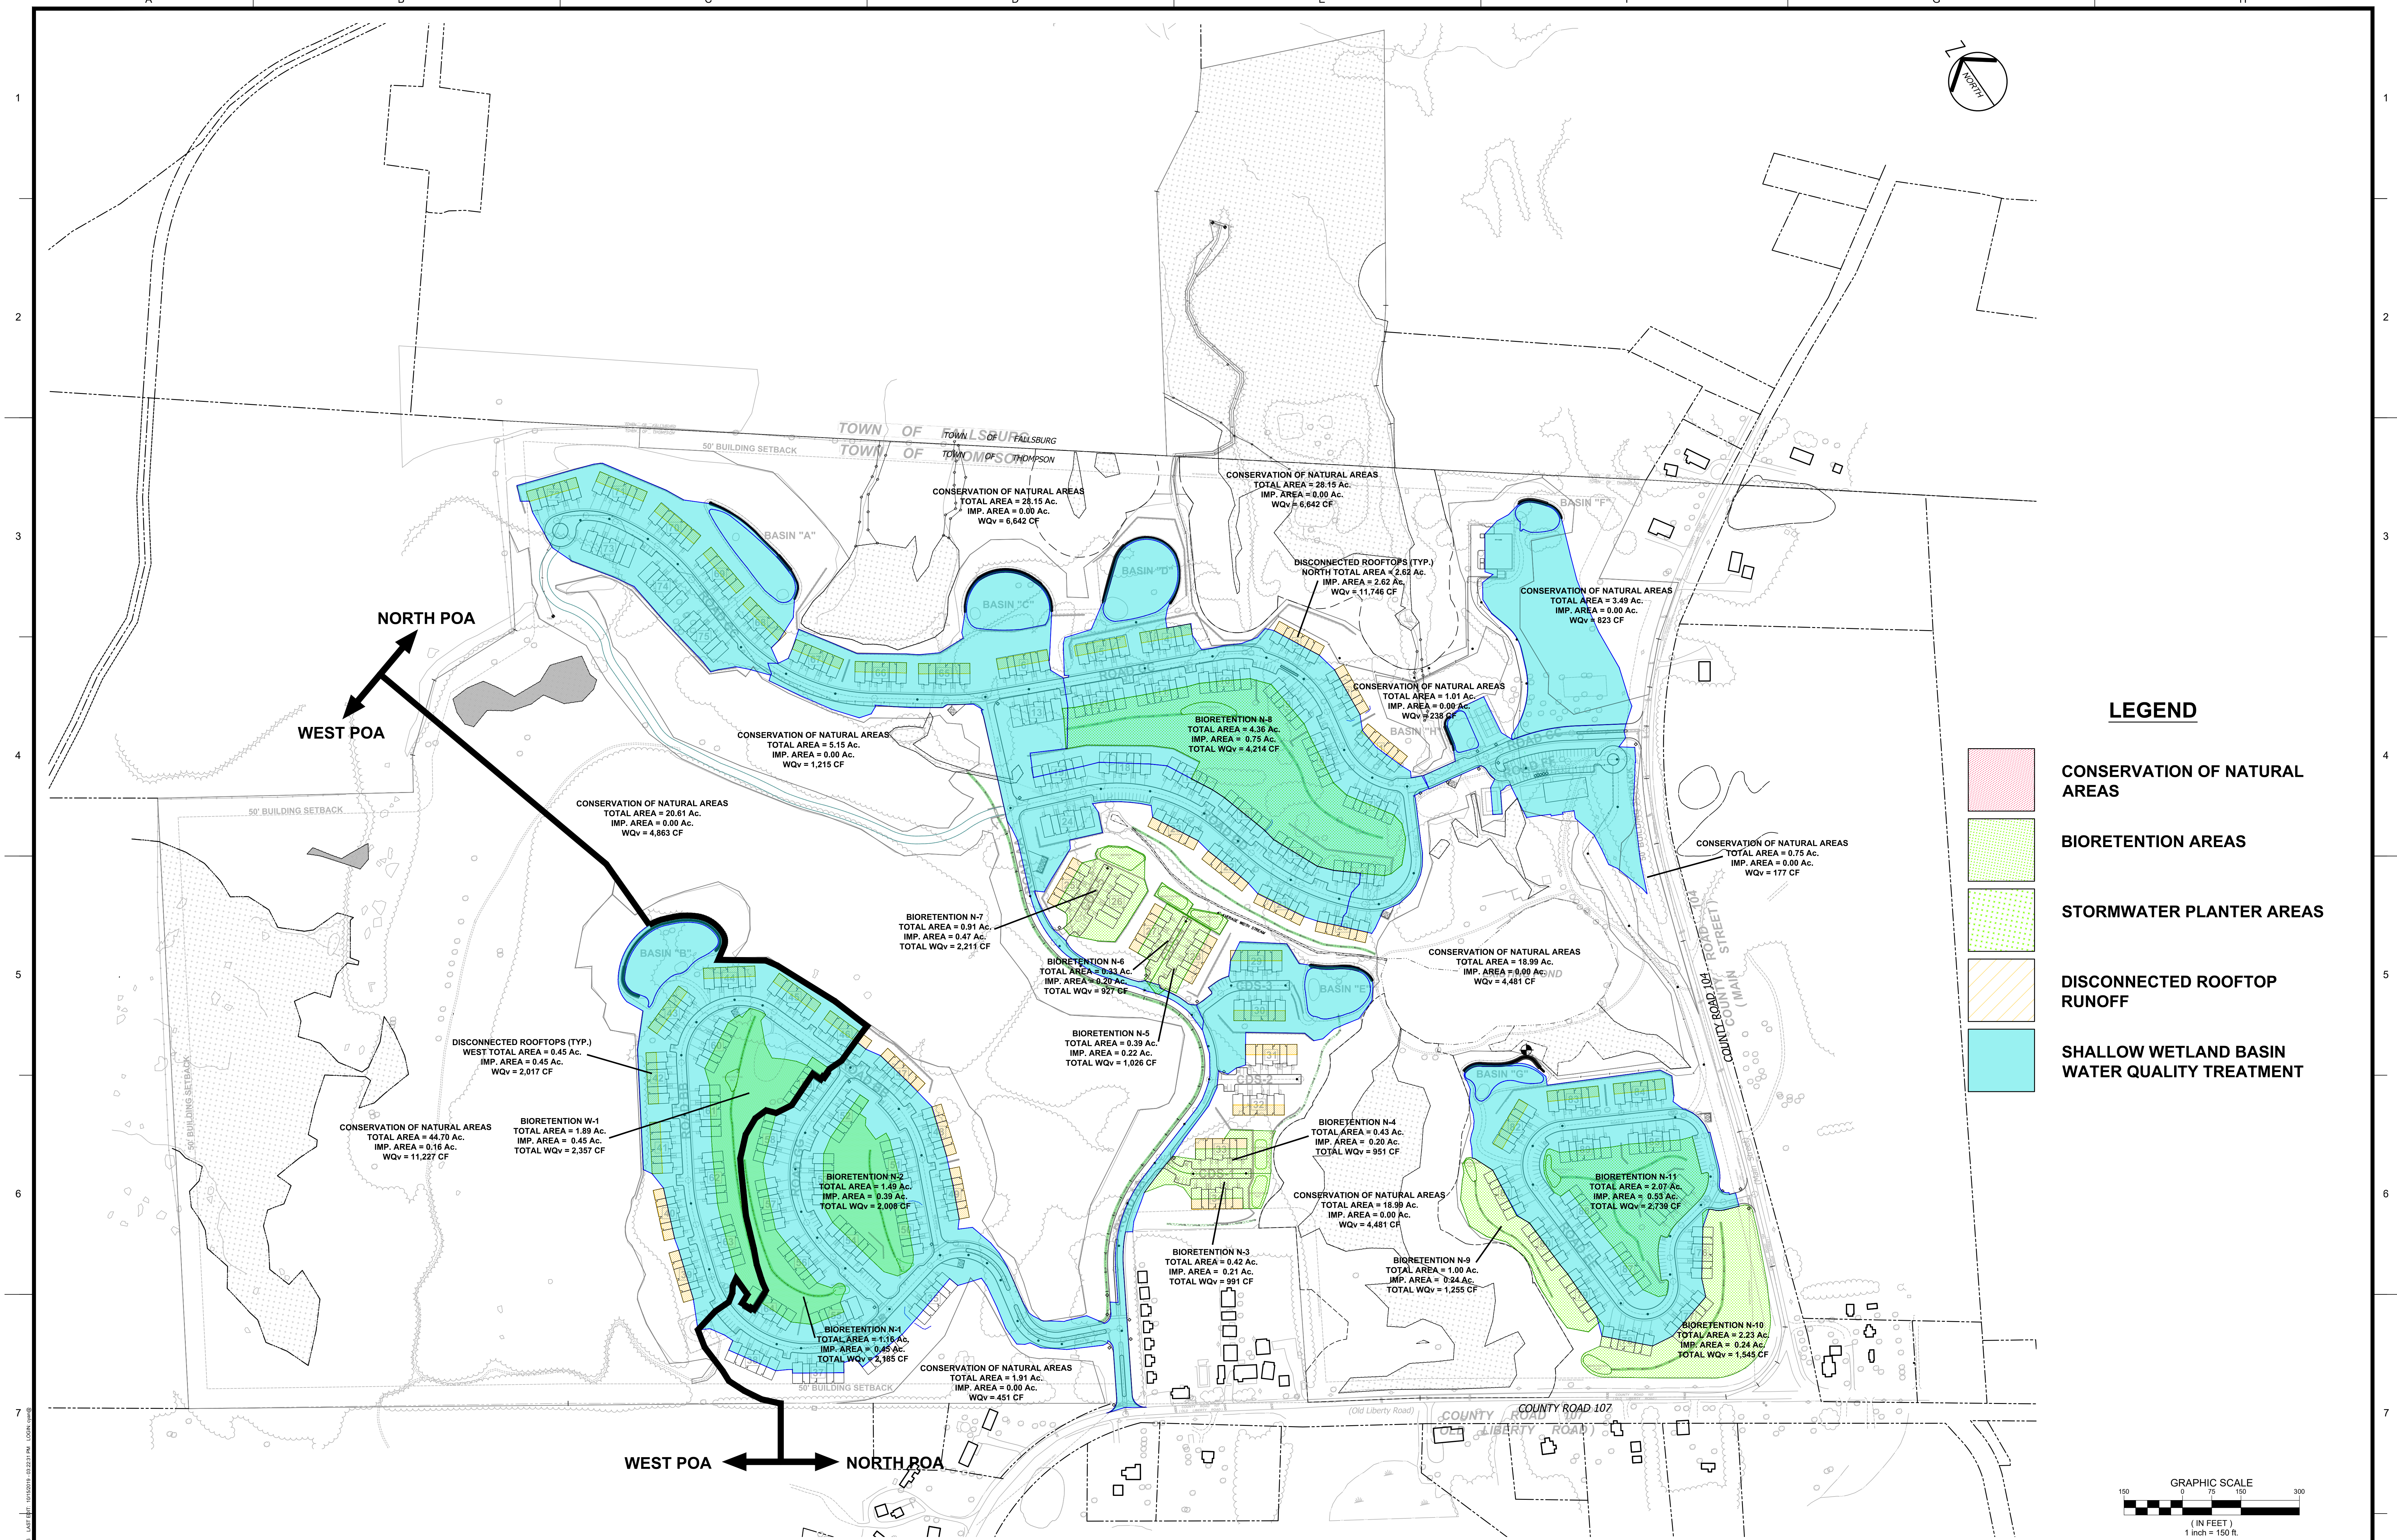


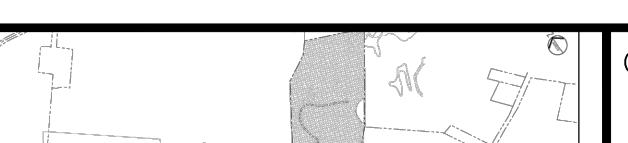

8		CONSULTANTS PS&S integrating design & engineering 67A MOUNTAIN BOULEVARD EXTENSION P.O.BOX 4039 WARREN, NEW JERSEY 07059 PHONE: (732) 560-9700 FAX: (732) 560-9768	LISA A. DIGEROLAMO, P.E. PROFESSIONAL ENGINEER NEW YORK LIC. NO. 086749 SIGNATURE _____ DATE _____	REVISIONS/ISSUES <table><tr><th>REV</th><th>DATE</th><th>DESCRIPTION</th></tr><tr><td> </td><td> </td><td> </td></tr><tr><td> </td><td> </td><td> </td></tr><tr><td> </td><td> </td><td> </td></tr><tr><td> </td><td> </td><td> </td></tr><tr><td> </td><td> </td><td> </td></tr><tr><td> </td><td> </td><td> </td></tr><tr><td> </td><td> </td><td> </td></tr><tr><td> </td><td> </td><td> </td></tr><tr><td> </td><td> </td><td> </td></tr><tr><td> </td><td> </td><td> </td></tr></table>	REV	DATE	DESCRIPTION																															PROJECT TITLE PRELIMINARY & FINAL SITE PLAN Gan-Eden Estates TOWN OF THOMPSON SULLIVAN COUNTY NEW YORK	SHEET TITLE TAX LOT SECTION 2, BLOCK 1/ LOT 6.3 OVERALL STORMWATER POLLUTION PREVENTION PLAN	INITIAL DATE OCT. 15, 2019 SCALE 1" = 150' DRAWN C.Y./J.F.M. CHKD. L.A.D.	JOB NO. 01895.0053 SHEET NO. C-26 91 OF 103
				REV	DATE	DESCRIPTION																																			
It is a violation of NYS Education Law, Article 145 Section 7002b, for any person, unless he is acting under the direction of a licensed professional engineer or land surveyor, to alter, modify, delete, add or otherwise tamper with the seal of any professional engineer or land surveyor in connection with the preparation, reproduction, distribution, use or display of any drawing, plan, map, report or other document prepared, reproduced, distributed, used or displayed by him or her, or on his or her behalf, and a specific description of the alteration. ALL DIMENSIONS MUST BE NOTED BY THE CONTRACTOR, NOTED PAULUS, SOKOLOWSKI CONSULTING OF ANY CONTRACTS, DEEDS, EASEMENTS OR RECORDS AFFECTING THE CONTRACT DRAWINGS SPECIFICALLY REFERENCED BY THE CONTRACTOR'S NOTES. ALL DIMENSIONS SHALL BE AS NOTED IN WORDS OR NUMBERS ON THE CONTRACT DRAWINGS. IF ANY DISCREPANCY EXISTS BETWEEN THE CONTRACT DRAWINGS AND THESE CONTRACT DRAWINGS, THE CONTRACTOR SHALL BE RESPONSIBLE FOR THE NOTED DISCREPANCY. THESE CONTRACT DRAWINGS CONTAIN DATA INTENDED SPECIFICALLY FOR THE NOTED PROJECT AND CLIENT AND ARE NOT INTENDED FOR USE ON EXTENSIONS OF THIS PROJECT OR FOR REUSE ON ANY OTHER PROJECT. THE COPYING AND/OR MODIFICATION OF THIS DOCUMENT OR ANY PORTION THEREOF WITHOUT THE WRITTEN PERMISSION OF PAULUS, SOKOLOWSKI, AND SARTOR IS PROHIBITED. COPYRIGHT 2019 PAULUS, SOKOLOWSKI, AND SARTOR - ALL RIGHTS RESERVED.	