


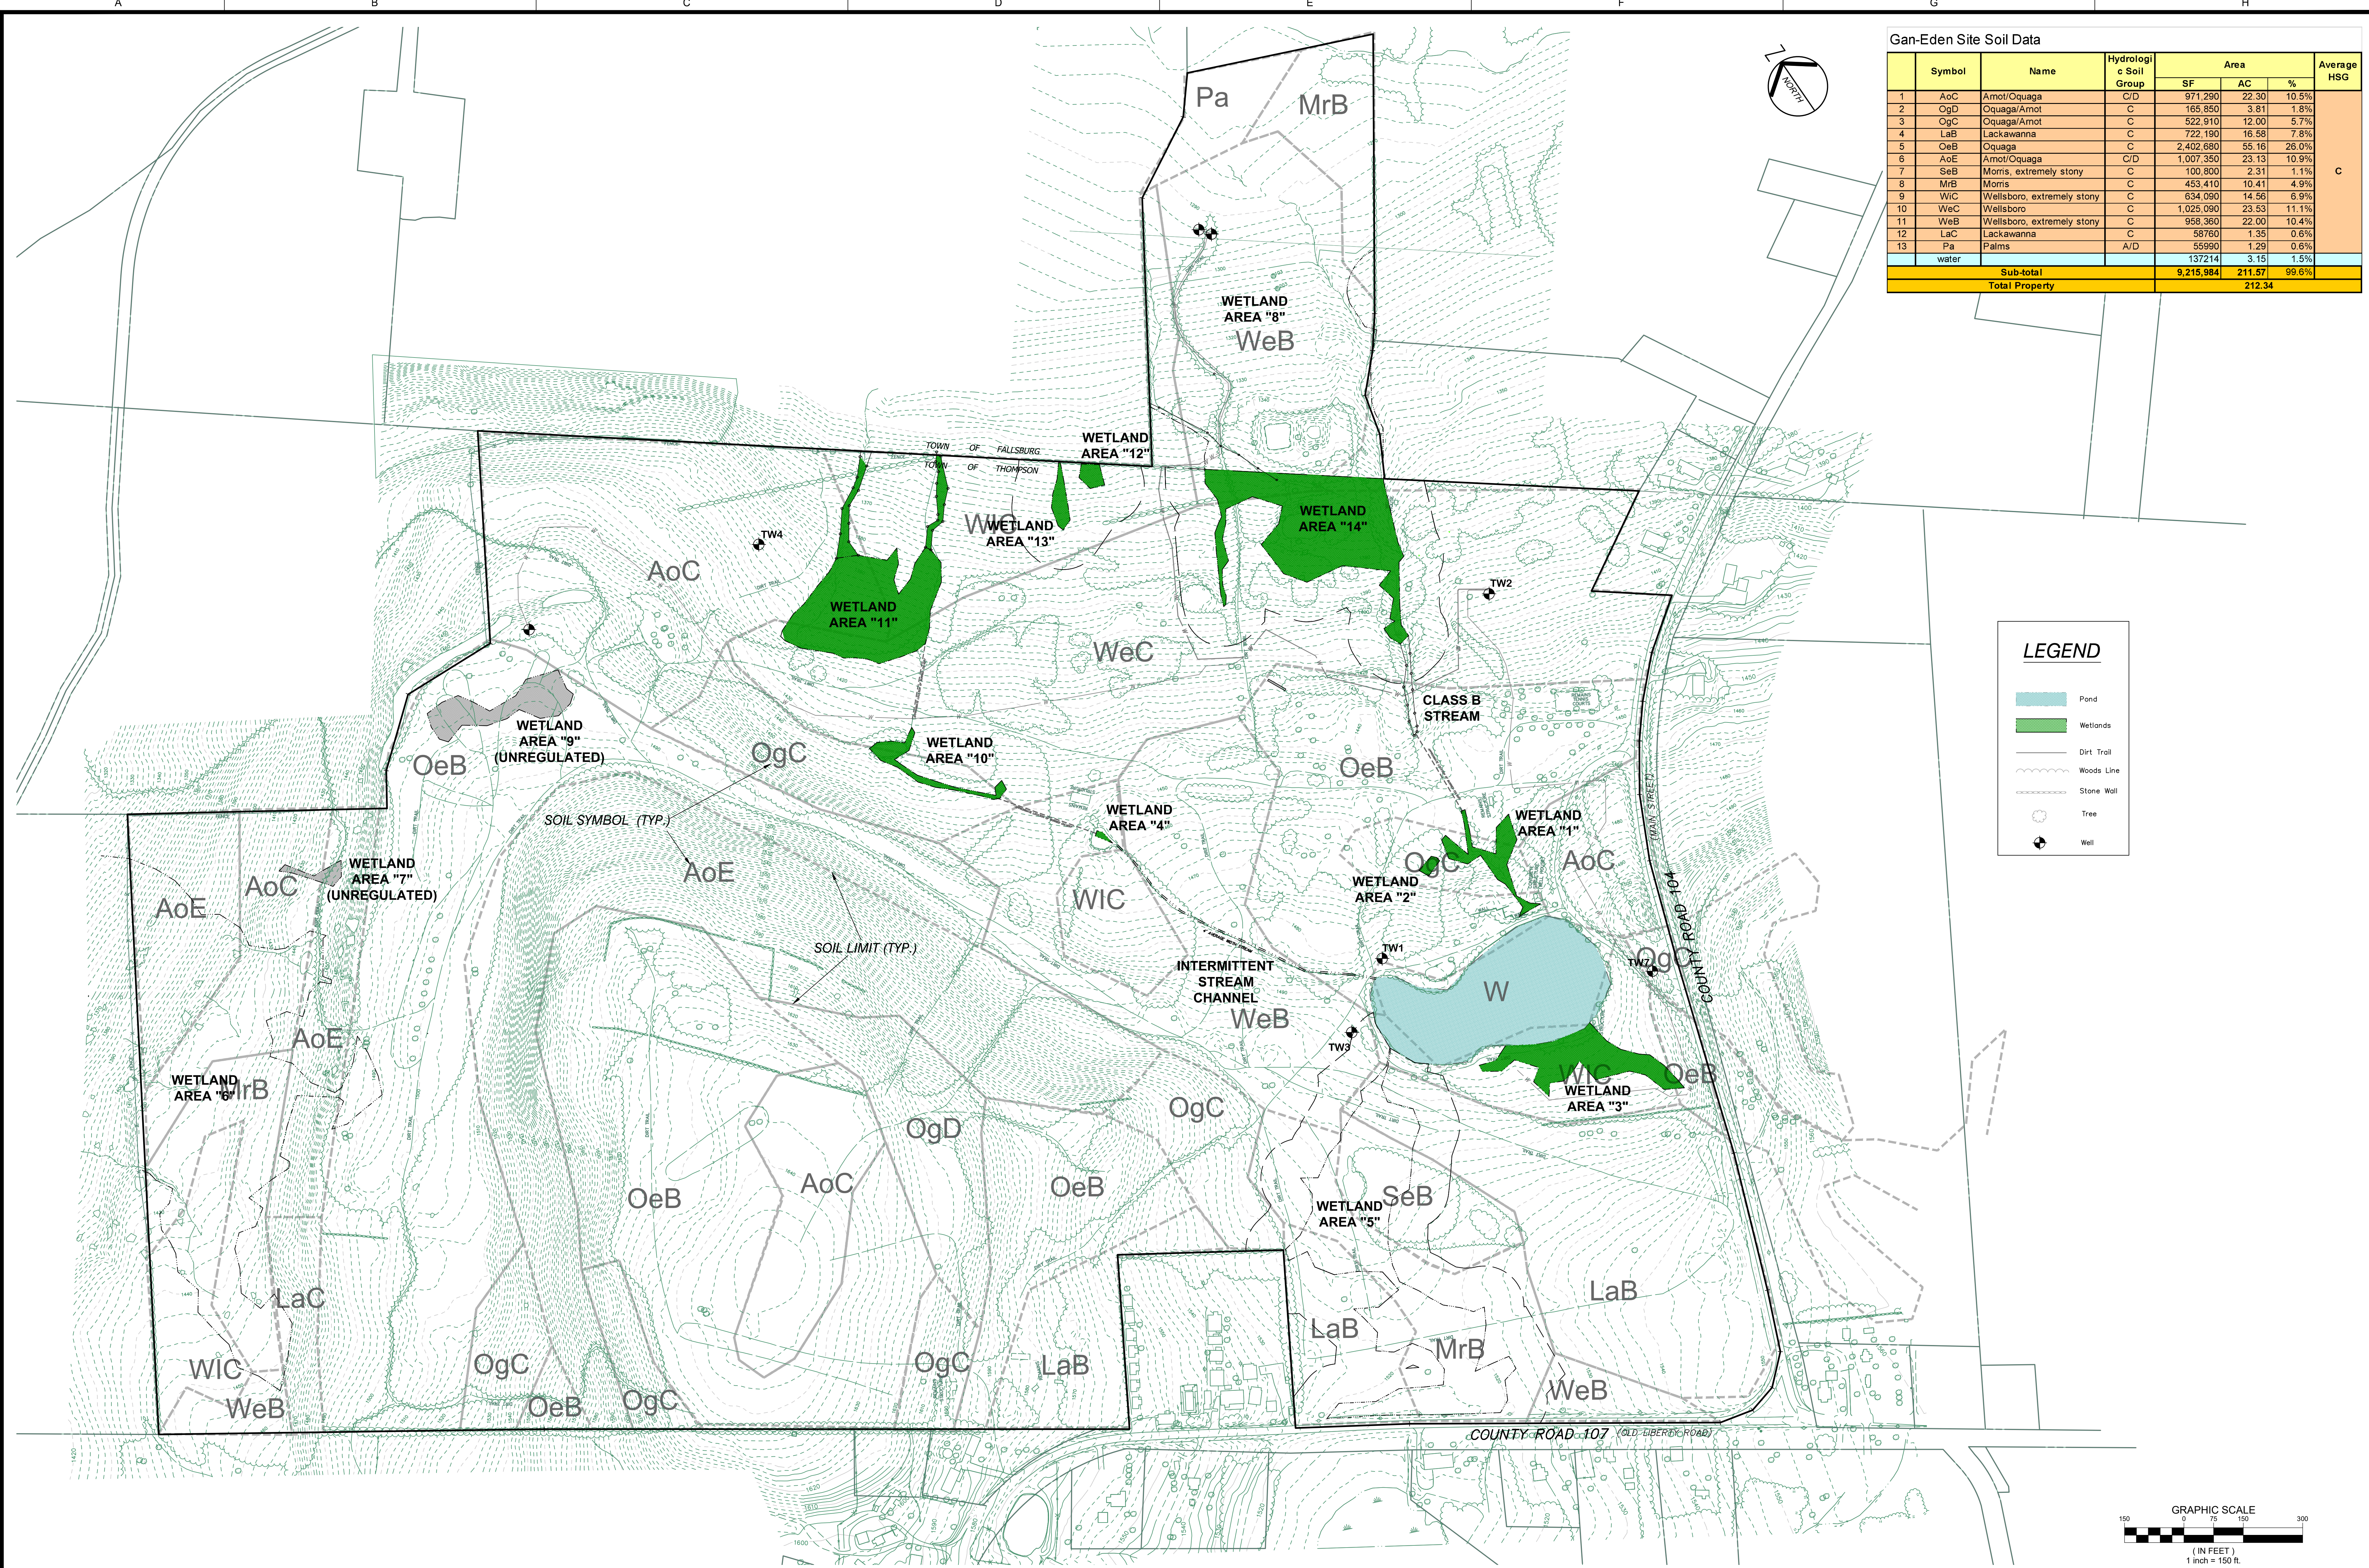

Gan-Eden Site Soil Data							
	Symbol	Name	Hydrologi c Soil Group	Area			Average HSG
				SF	AC	%	
1	AoC	Amot/Oquaga	C/D	971,290	22.30	10.5%	C
2	OgD	Oquaga/Amot	C	165,850	3.81	1.8%	
3	OgC	Oquaga/Amot	C	522,910	12.00	5.7%	
4	LaB	Lackawanna	C	722,190	16.58	7.8%	
5	OeB	Oquaga	C	2,402,680	55.16	26.0%	
6	AoE	Amot/Oquaga	C/D	1,007,350	23.13	10.9%	
7	SeB	Morris, extremely stony	C	100,800	2.31	1.1%	
8	MrB	Morris	C	453,410	10.41	4.9%	
9	WiC	Wellsboro, extremely stony	C	634,090	14.56	6.9%	
10	WeC	Wellsboro	C	1,025,090	23.53	11.1%	
11	WeB	Wellsboro, extremely stony	C	958,360	22.00	10.4%	
12	LaC	Lackawanna	C	58760	1.35	0.6%	
13	Pa	Palms	A/D	55990	1.29	0.6%	
	water			137214	3.15	1.5%	
Sub-total				9,215,984	211.57	99.6%	
Total Property					212.34		

LEGEND

- Pond
- Wetlands
- Dirt Trail
- Woods Line
- Stone Wall
- Tree
- Well

IT IS THE RESPONSIBILITY OF THE ENGINEER TO OBTAIN ALL NECESSARY DATA FOR ANY PROJECT, AND TO BE RESPONSIBLE FOR THE ACCURACY OF THE DATA OBTAINED. THE ENGINEER SHALL BE RESPONSIBLE FOR THE ACCURACY OF THE DATA OBTAINED. THE ENGINEER SHALL BE RESPONSIBLE FOR THE ACCURACY OF THE DATA OBTAINED.

CONSULTANTS

PS&S
integrating design & engineering

67A MOUNTAIN BOULEVARD EXTENSION
P.O. BOX 4039
WARREN, NEW JERSEY 07059
PHONE: (732) 560-9700
FAX: (732) 560-9768

LISA A. DIGEROLAMO, P.E.
PROFESSIONAL ENGINEER
NEW YORK LIC. NO. 086749

SIGNATURE _____ DATE _____

REVISIONS/ISSUES

REV	DATE	DESCRIPTION

PROJECT TITLE

PRELIMINARY & FINAL SITE PLAN

Gan-Eden Estates

TOWN OF THOMPSON SULLIVAN COUNTY NEW YORK

SHEET TITLE

EXISTING CONDITIONS AND SOIL MAP

INITIAL DATE
OCT. 15, 2019

SCALE
1" = 150'

DRAWN
C.Y./F.M.

CHKD.
L.A.D.

JOB NO.
01895.0053

SHEET NO.
C-03

03 OF 103