
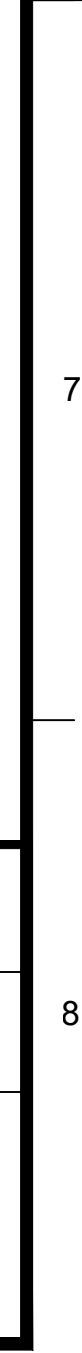


SCALE 1"=20' HORI. 1"=10' VERT.

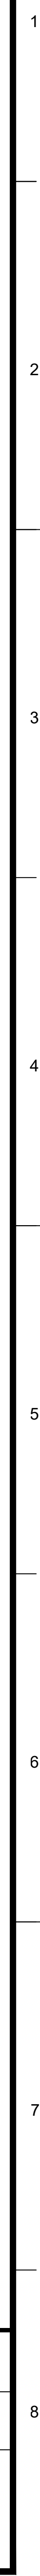

HORIZONTAL GRAPHIC SCALE

(IN FEET)
1 inch = 20 ft.

VERTICAL GRAPHIC SCALE

(IN FEET)
1 inch = 10 ft.

LISA A. DIGEROLAMO, P.E.
PROFESSIONAL ENGINEER
NEW YORK LIC. NO. 086749

SIGNATURE DATE

PROJECT TITLE

PRELIMINARY & FINAL SITE PLAN

Gan-Eden Estates

TOWN OF THOMPSON SULLIVAN COUNTY NEW YORK

TAX LOT
SECTION 2,
BLOCK 1/ LOT 6.3

INITIAL DATE	JOB NO.
OCT. 15, 2019	01895.0053
SCALE	B/O
AS SHOWN	
DRAWN	SHEET NO.
C.Y. / F.M.	C-25A
CHKD.	
L.A.D.	87 OF 1