




STUDENT CENTER

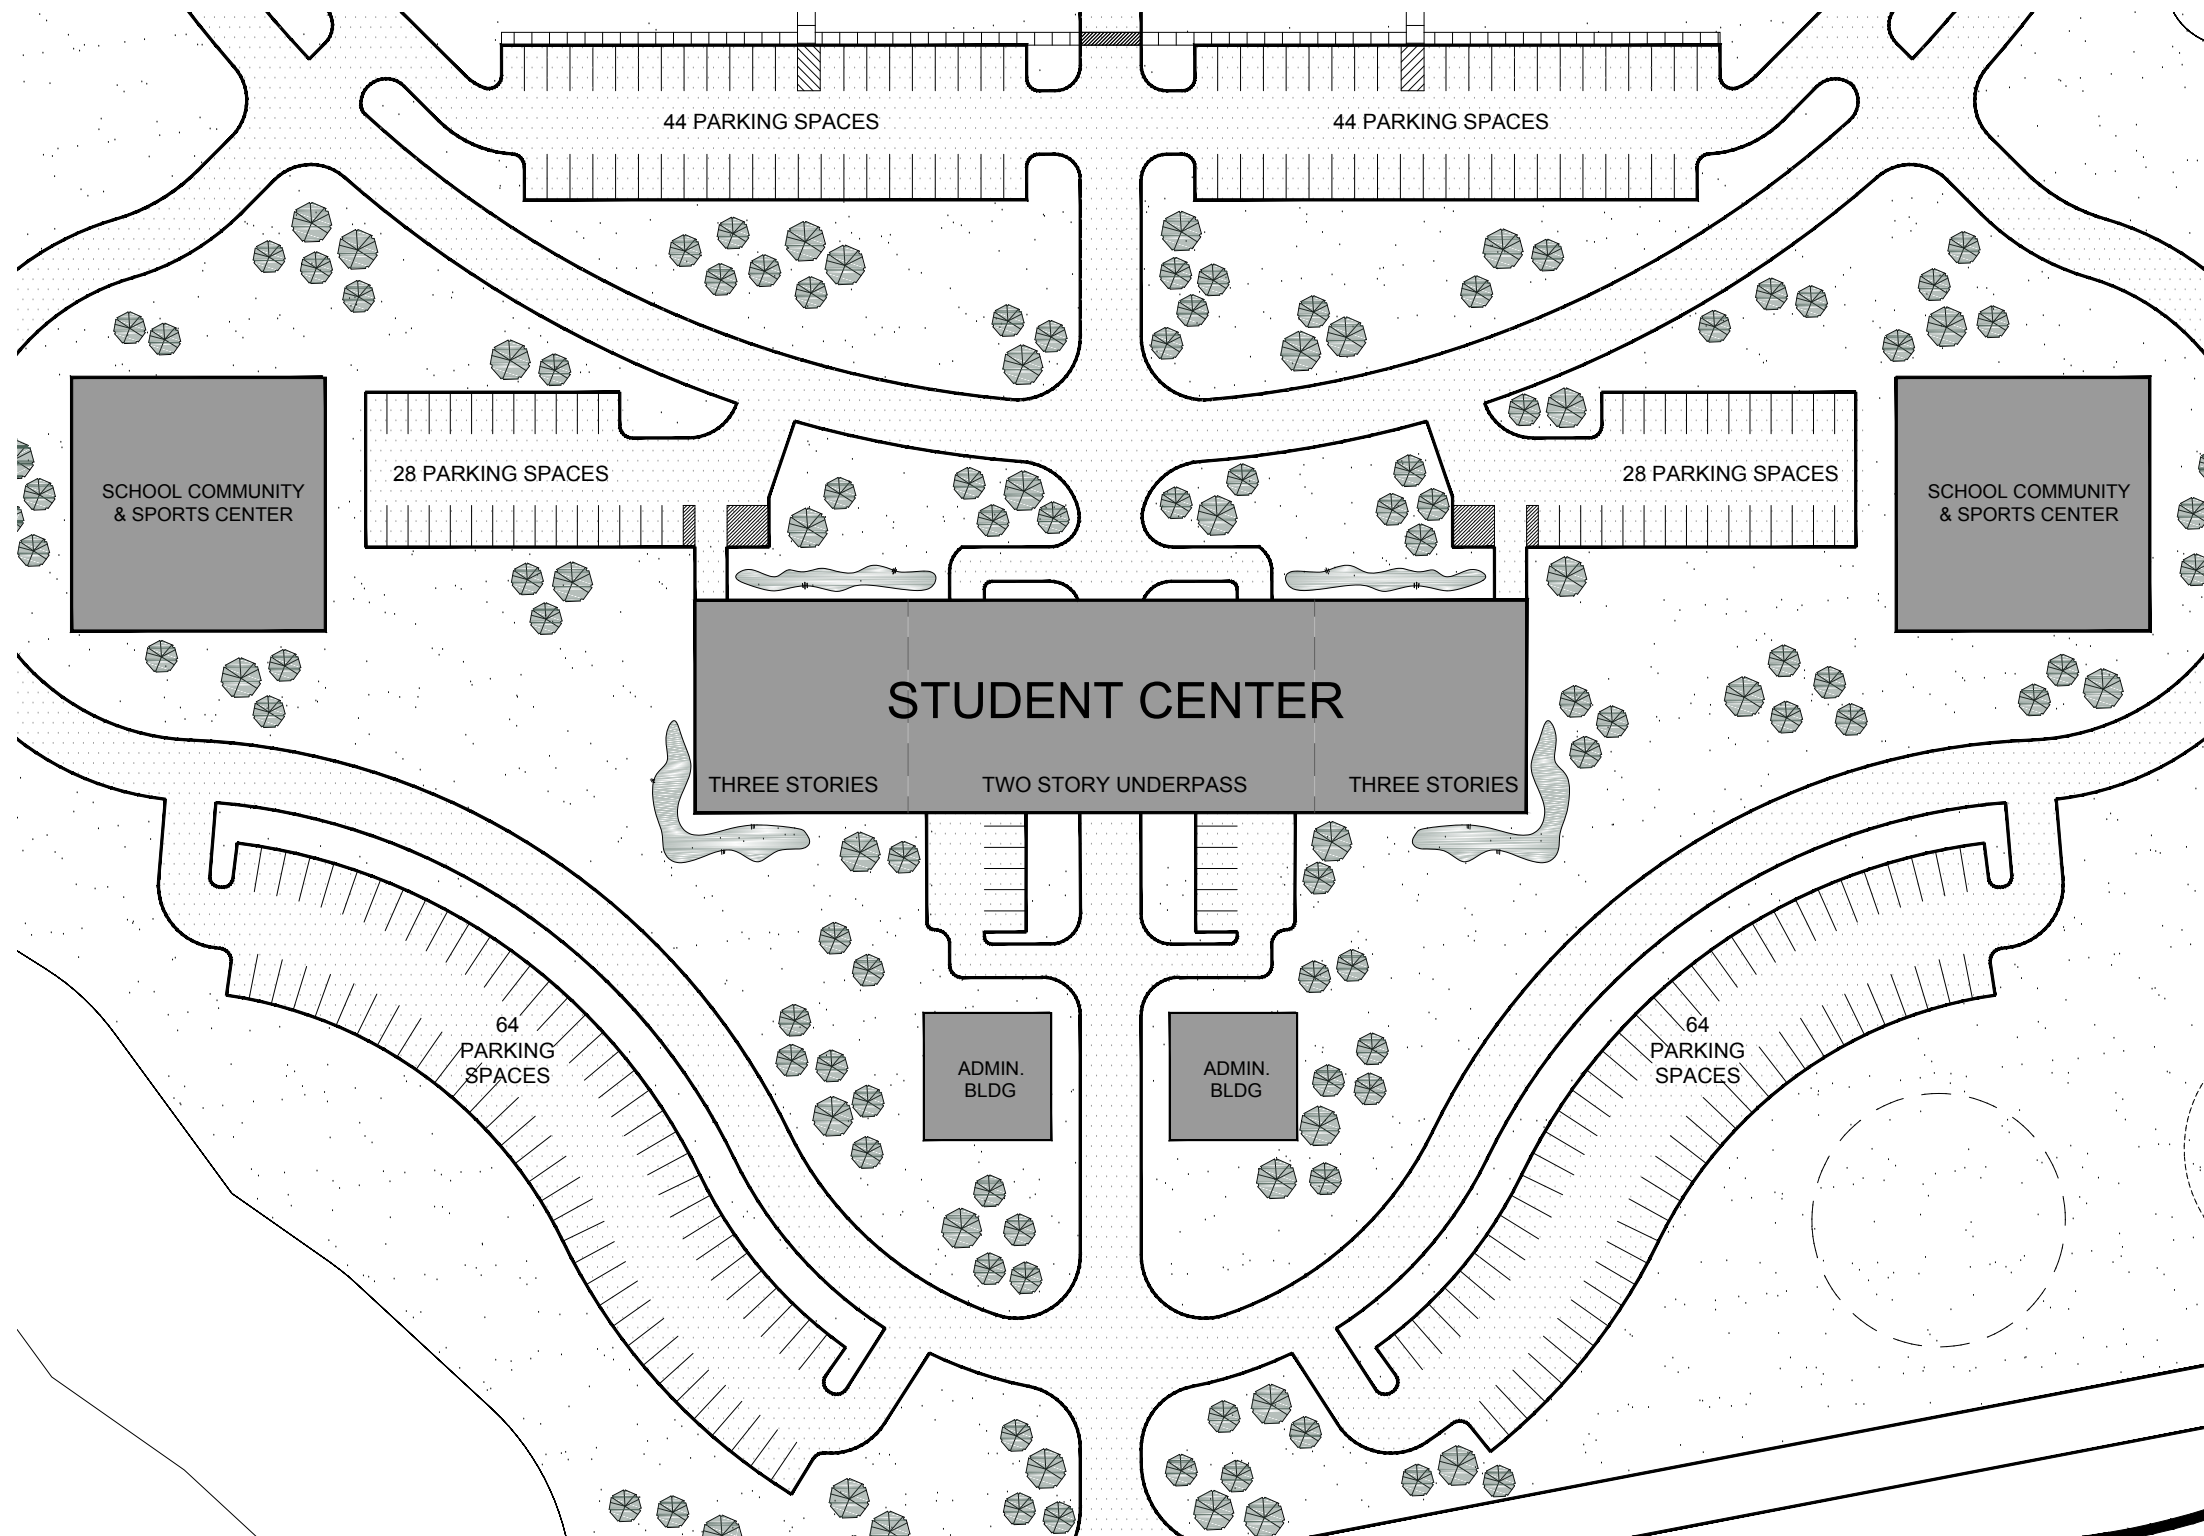


STUDENT CENTER

SITE PLAN

BUILDING SUMMARY

FIRST FLOOR:	17,680 SF
SECOND FLOOR:	16,850 SF
THIRD FLOOR:	33,300 SF
TOTAL:	67,831 SF
OUTDOOR DINING:	20,753 SF

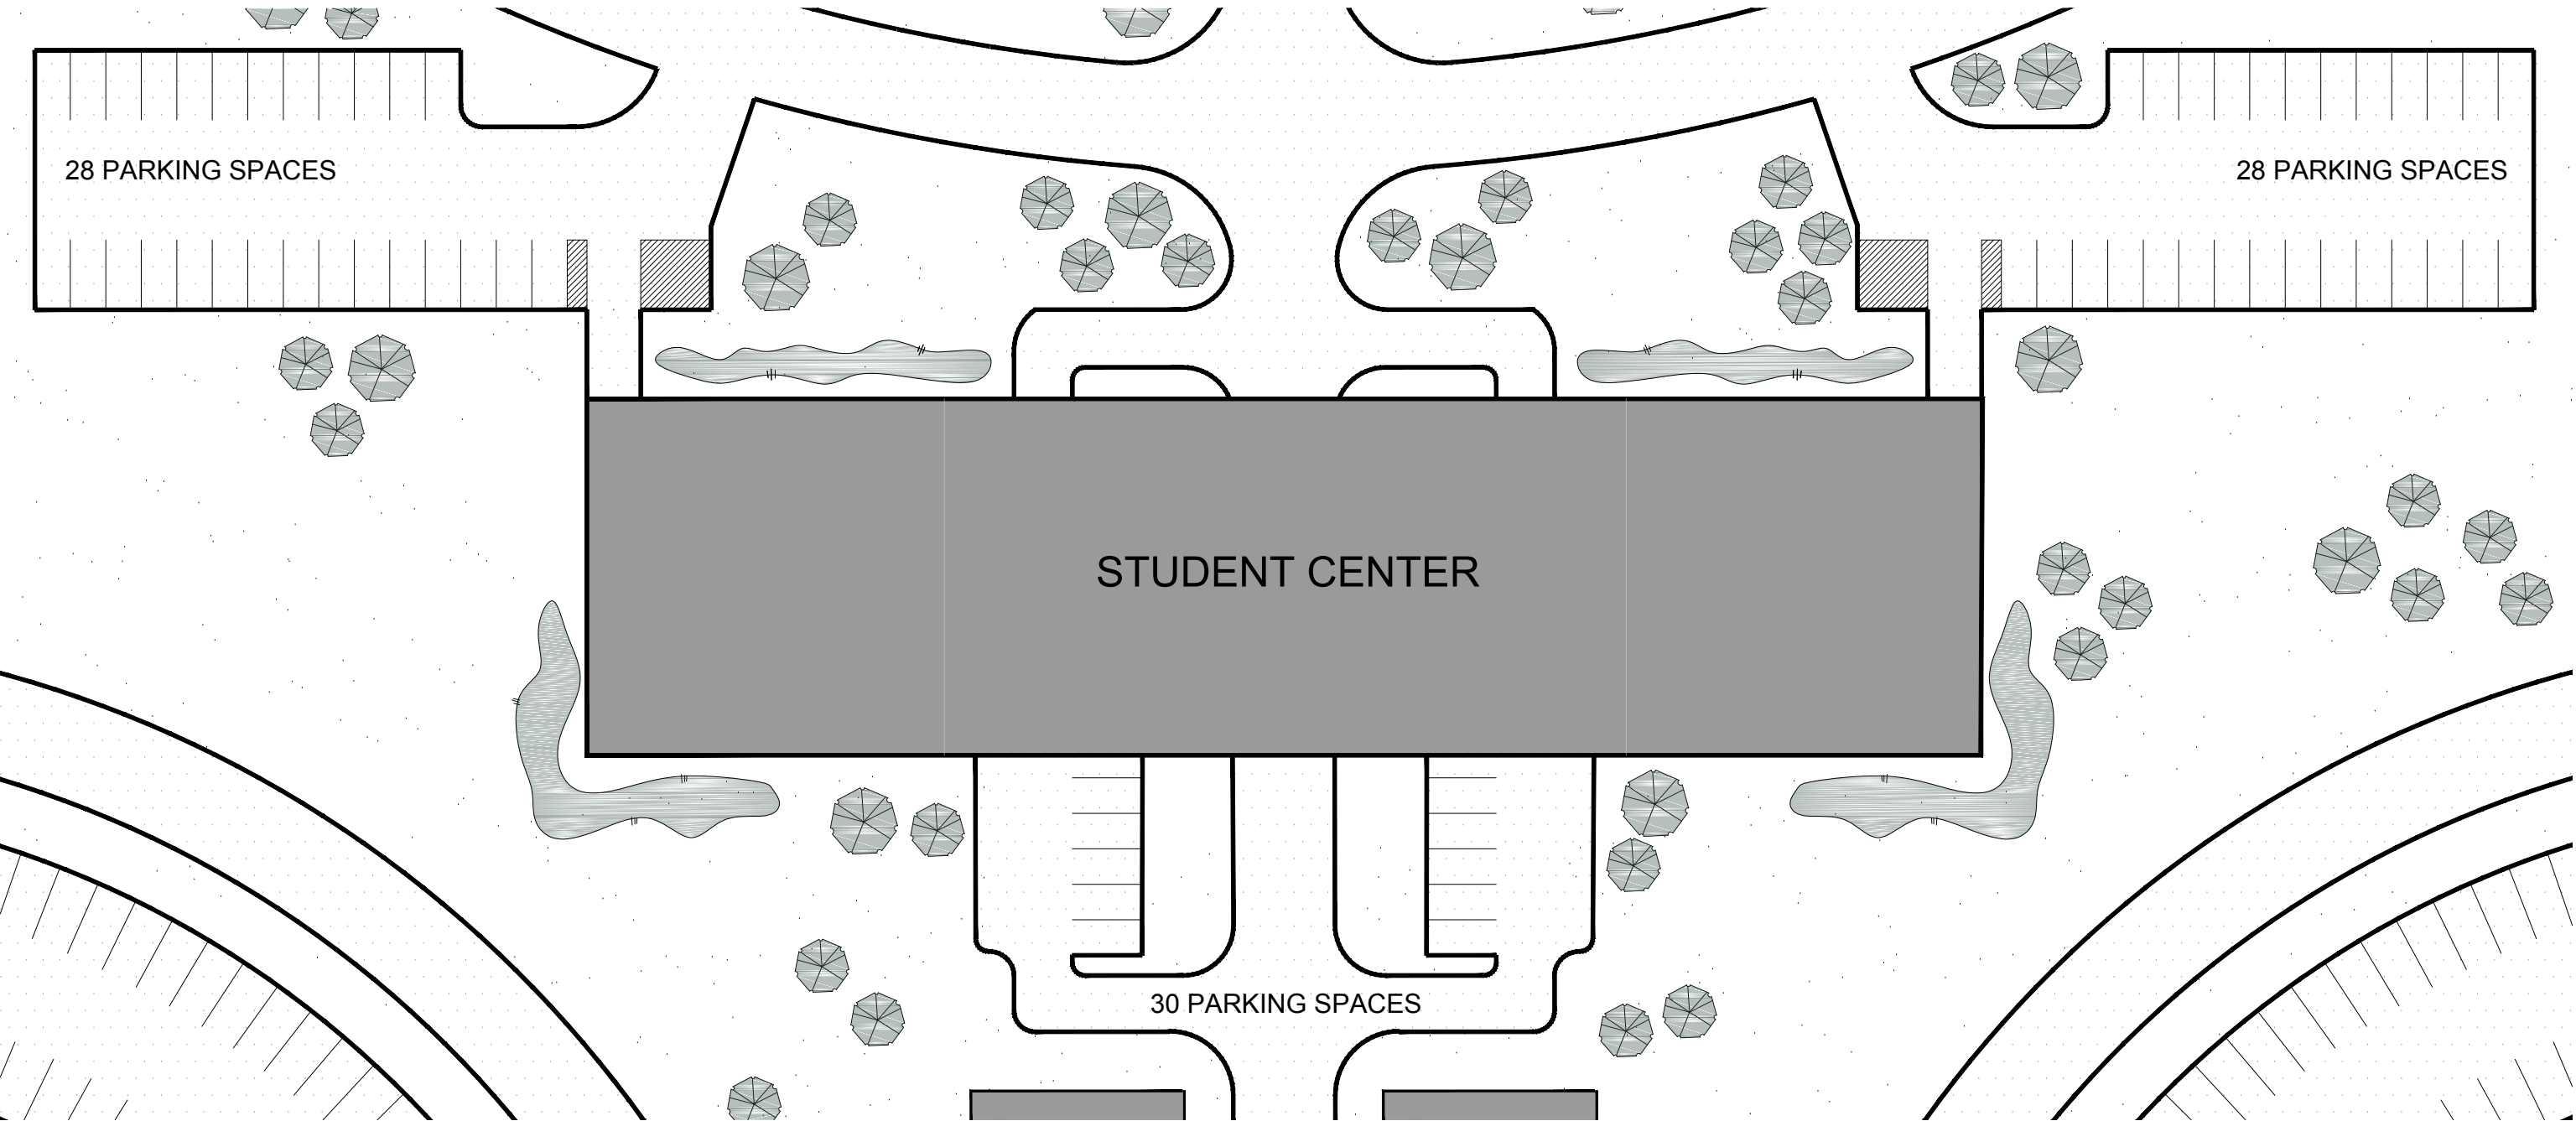


STUDENT CENTER

BLOCK PLAN

FLOOR SUMMARY

SPACE	NET/GROSS
1:	801/1,271 SF
2:	773/1,227 SF
3:	577/916 SF
4:	577/916 SF
5:	577/916 SF
6:	540/858 SF
7:	540/858 SF
8:	597/948 SF

9:	381/524 SF
10:	345/474 SF
11:	345/474 SF
12:	503/693 SF
13:	2,274/3,131 SF
14:	426/586 SF
15:	345/474 SF
16:	345/474 SF

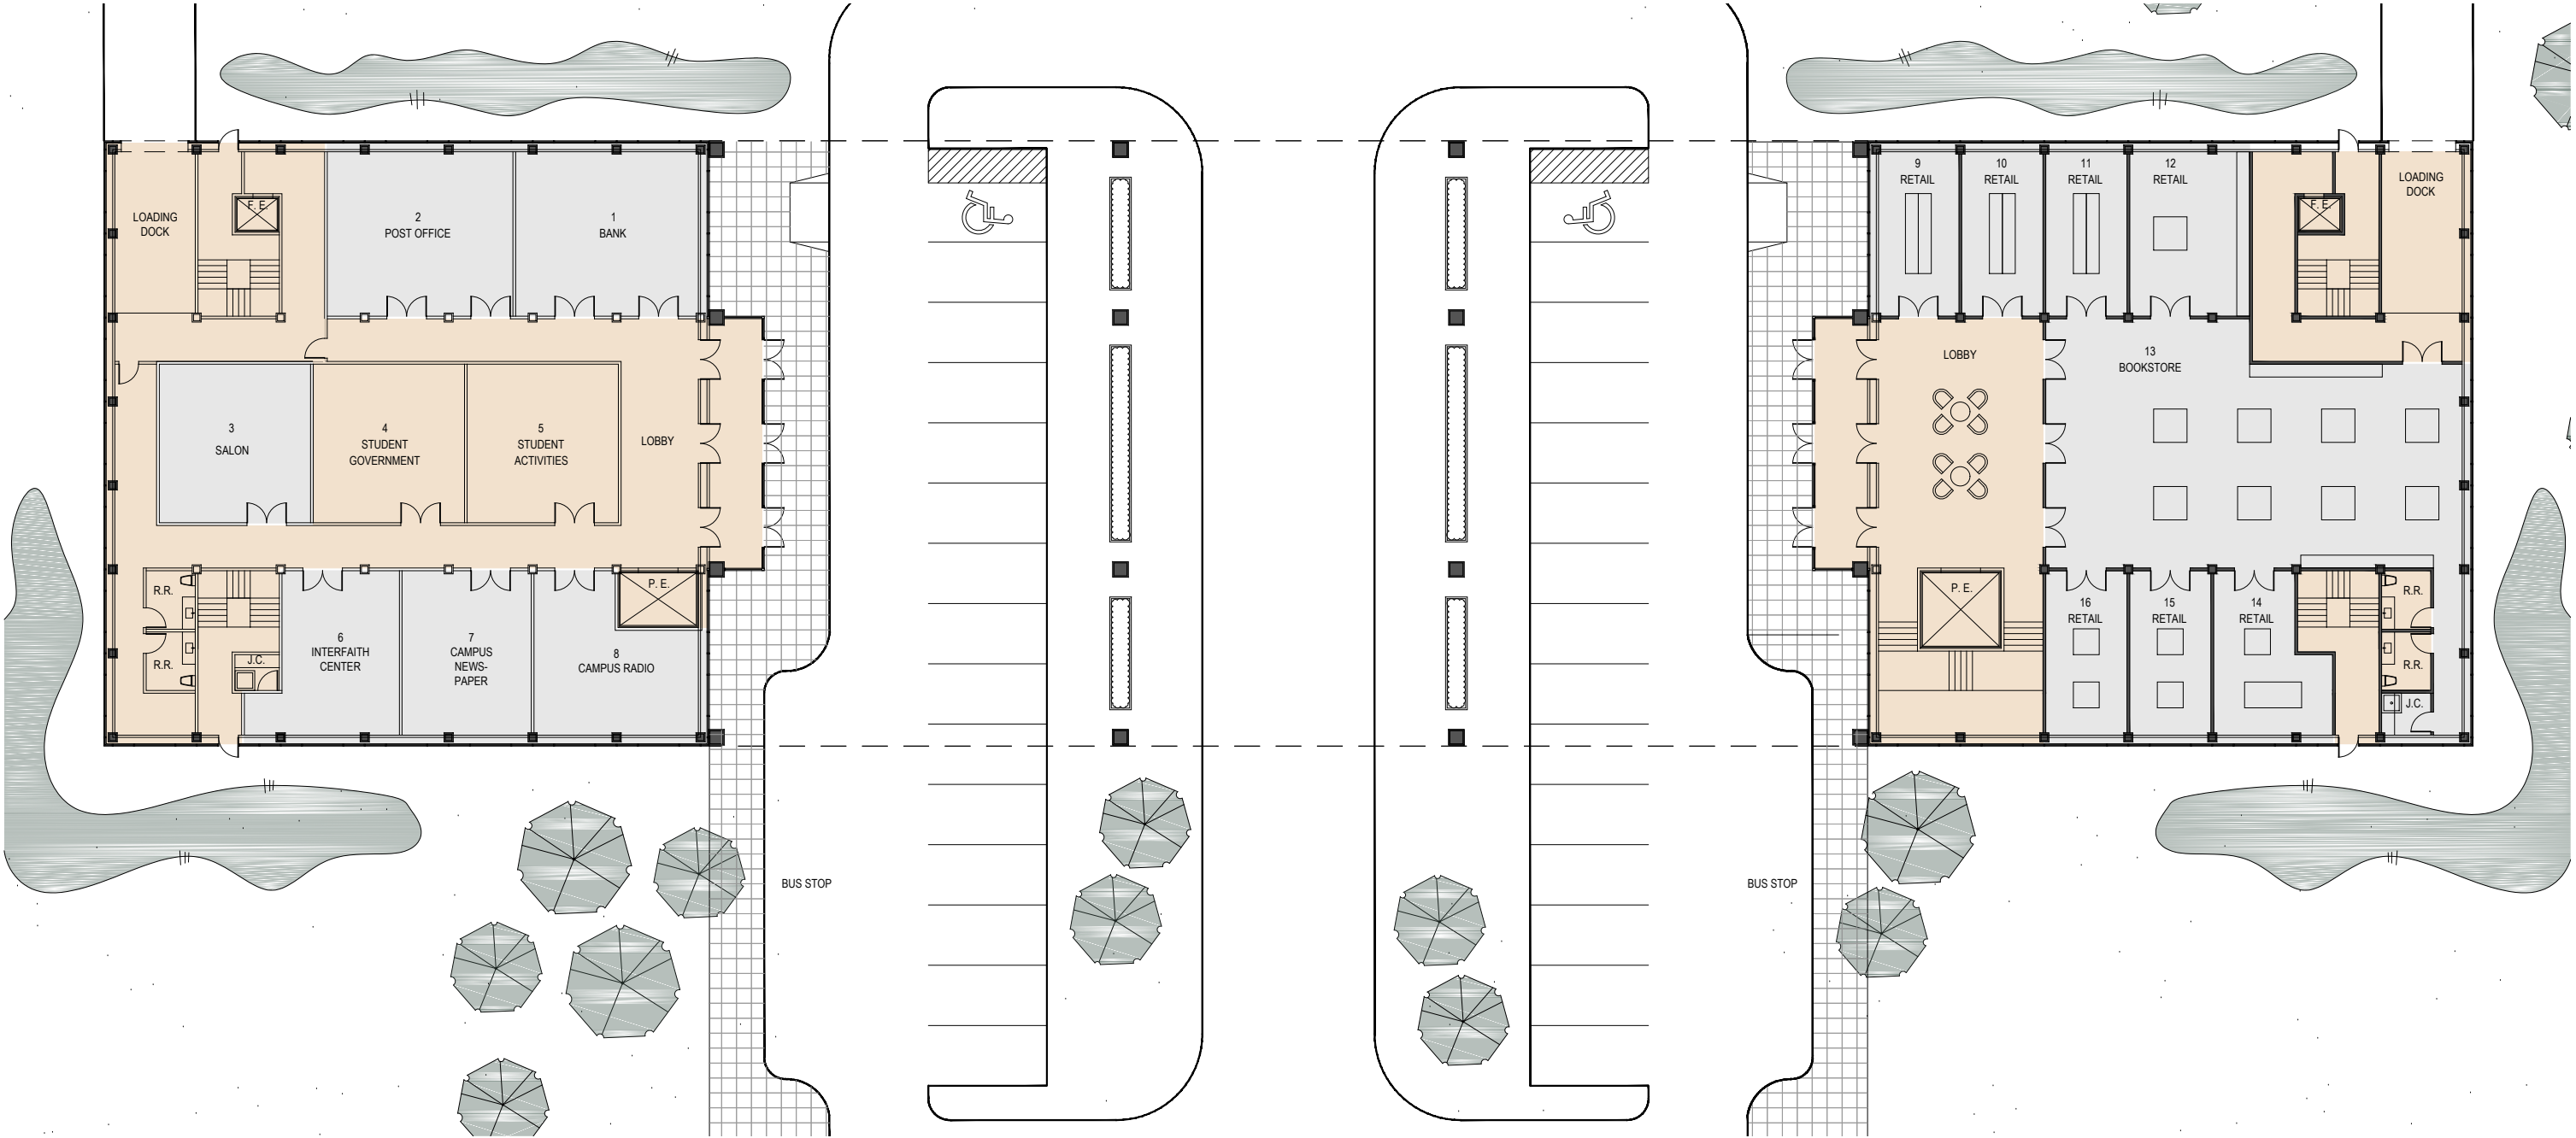


STUDENT CENTER

FIRST FLOOR PLAN

FLOOR SUMMARY

SPACE	NET/GROSS
1:	726/1,917SF
2:	1,034/2,733 SF
3:	345/911 SF
4:	345/911 SF
5:	345/911 SF
6:	597/1,578 SF

7:	381/813 SF
8:	345/736 SF
9:	345/736 SF
10:	345/736 SF
11:	345/736 SF
12:	303/646 SF
13:	303/646 SF
14:	303/646 SF
15:	303/646 SF
16:	345/736 SF
17:	345/736 SF
18:	345/736 SF

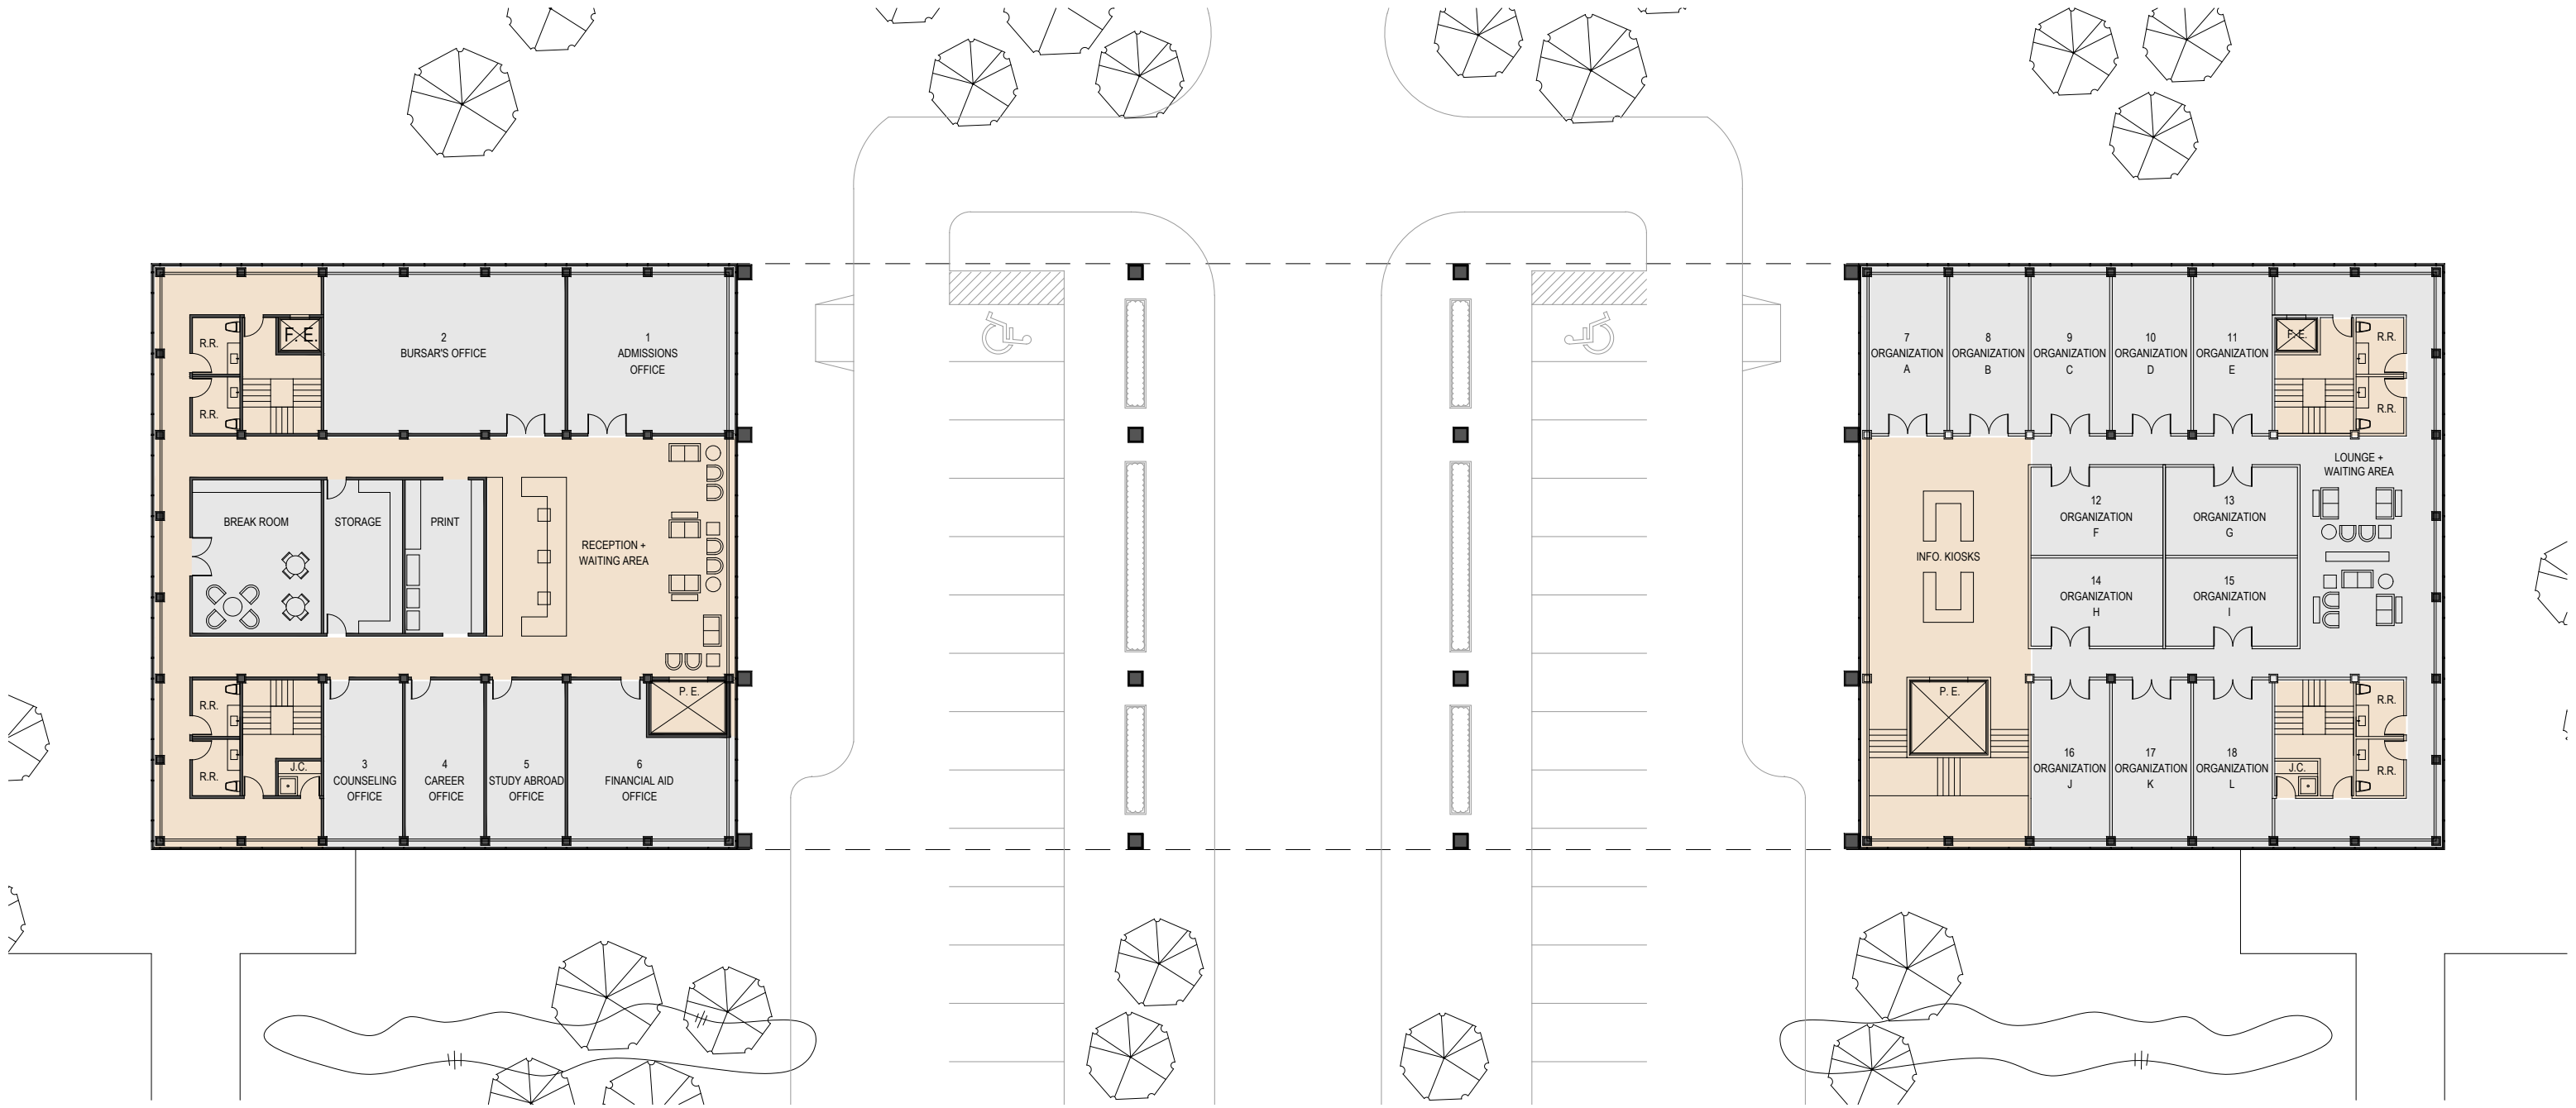


STUDENT CENTER

SECOND FLOOR PLAN

FOOD VENDOR SUMMARY

SPACE	NET/GROSS/OUTDOOR														
B-1:	179/568/296 SF	A-1:	80/269/132 SF	A-13:	80/269/132 SF	A-25:	80/269/132 SF	A-37:	80/269/132 SF	A-49:	80/269/132 SF	A-61:	80/269/132 SF	C-1:	5,029/10,860/8,325 SF
B-2:	179/568/296 SF	A-2:	80/269/132 SF	A-14:	80/269/132 SF	A-26:	80/269/132 SF	A-38:	80/269/132 SF	A-50:	80/269/132 SF	A-62:	80/269/132 SF		
B-3:	179/568/296 SF	A-3:	80/269/132 SF	A-15:	80/269/132 SF	A-27:	80/269/132 SF	A-39:	80/269/132 SF	A-51:	80/269/132 SF	A-63:	80/269/132 SF		
B-4:	179/568/296 SF	A-4:	80/269/132 SF	A-16:	80/269/132 SF	A-28:	80/269/132 SF	A-40:	80/269/132 SF	A-52:	80/269/132 SF	A-64:	80/269/132 SF		
B-5:	179/568/296 SF	A-5:	80/269/132 SF	A-17:	80/269/132 SF	A-29:	80/269/132 SF	A-41:	80/269/132 SF	A-53:	80/269/132 SF				
B-6:	179/568/296 SF	A-6:	80/269/132 SF	A-18:	80/269/132 SF	A-30:	80/269/132 SF	A-42:	80/269/132 SF	A-54:	80/269/132 SF				
B-7:	179/568/296 SF	A-7:	80/269/132 SF	A-19:	80/269/132 SF	A-31:	80/269/132 SF	A-43:	80/269/132 SF	A-55:	80/269/132 SF				
B-8:	179/568/296 SF	A-8:	80/269/132 SF	A-20:	80/269/132 SF	A-32:	80/269/132 SF	A-44:	80/269/132 SF	A-56:	80/269/132 SF				
B-9:	159/505/264 SF	A-9:	80/269/132 SF	A-21:	80/269/132 SF	A-33:	80/269/132 SF	A-45:	80/269/132 SF	A-57:	80/269/132 SF				
B-10:	159/505/264 SF	A-10:	80/269/132 SF	A-22:	80/269/132 SF	A-34:	80/269/132 SF	A-46:	80/269/132 SF	A-58:	80/269/132 SF				
B-11:	159/505/264 SF	A-11:	80/269/132 SF	A-23:	80/269/132 SF	A-35:	80/269/132 SF	A-47:	80/269/132 SF	A-59:	80/269/132 SF				
B-12:	159/505/264 SF	A-12:	80/269/132 SF	A-24:	80/269/132 SF	A-36:	80/269/132 SF	A-48:	80/269/132 SF	A-60:	80/269/132 SF				
B-13:	159/505/264 SF														
B-14:	159/505/264 SF														

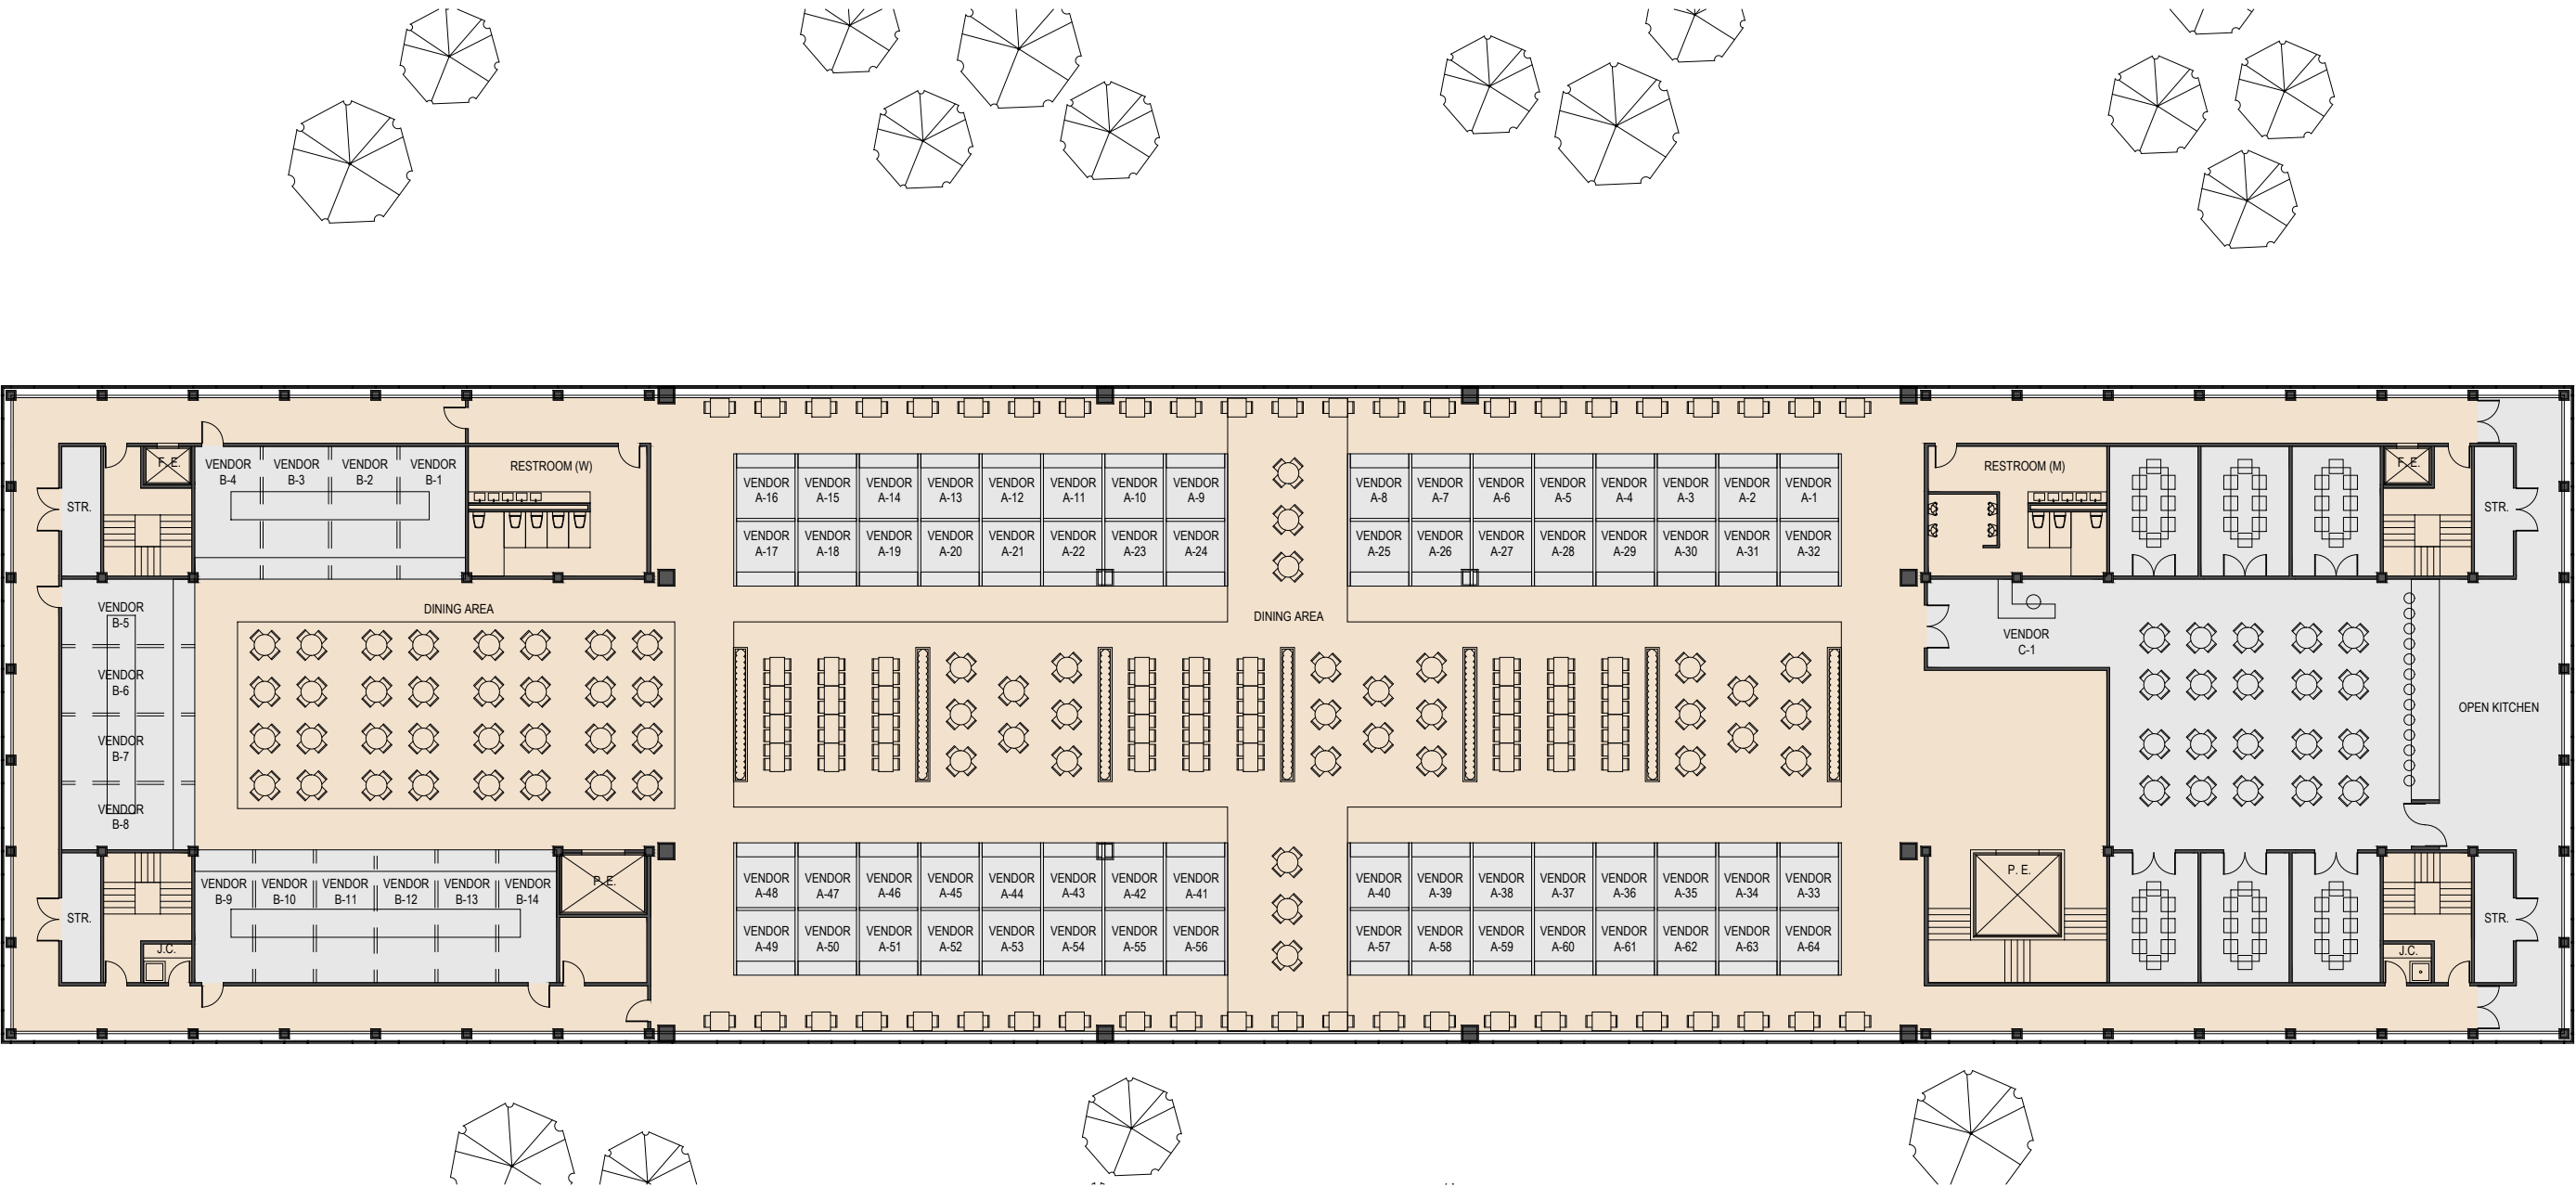

STUDENT CENTER


THIRD FLOOR PLAN

*SEE 3RD FLOOR FOR SF ALLOCATION




STUDENT CENTER


ROOF PLAN

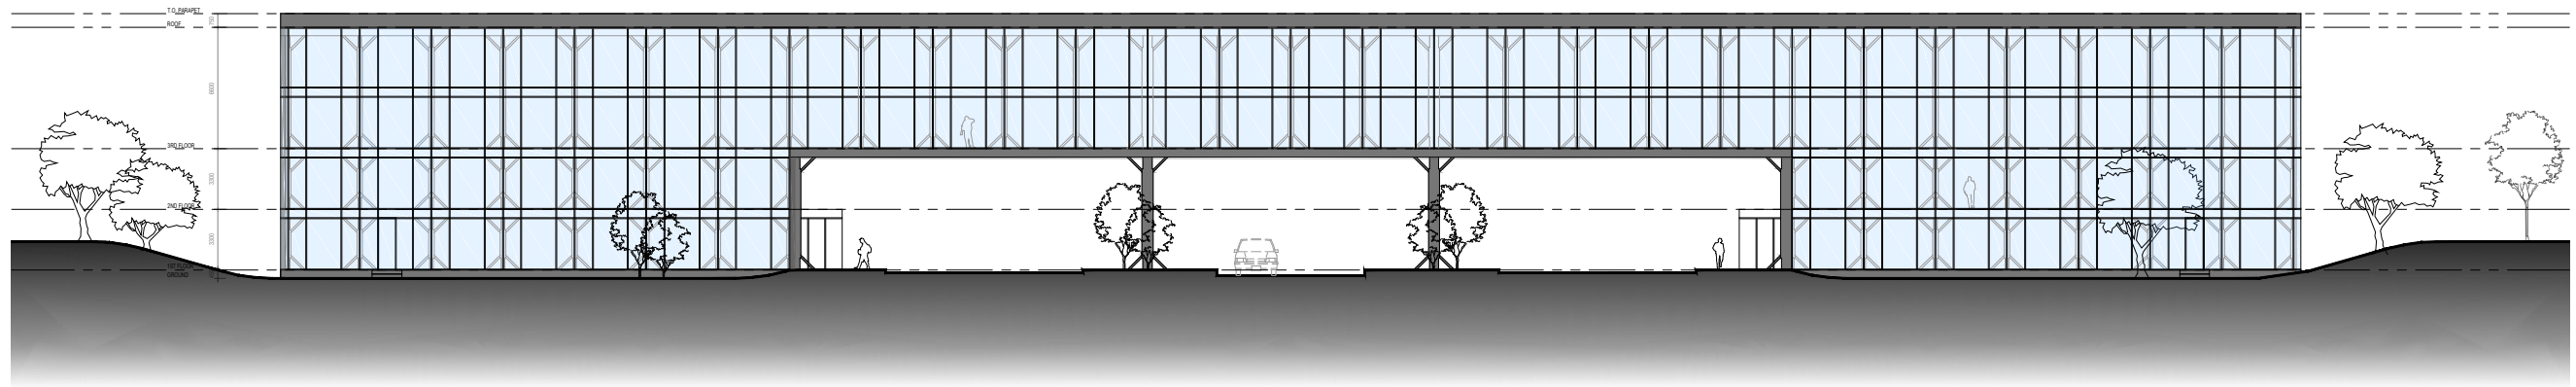

SOUTH ELEVATION

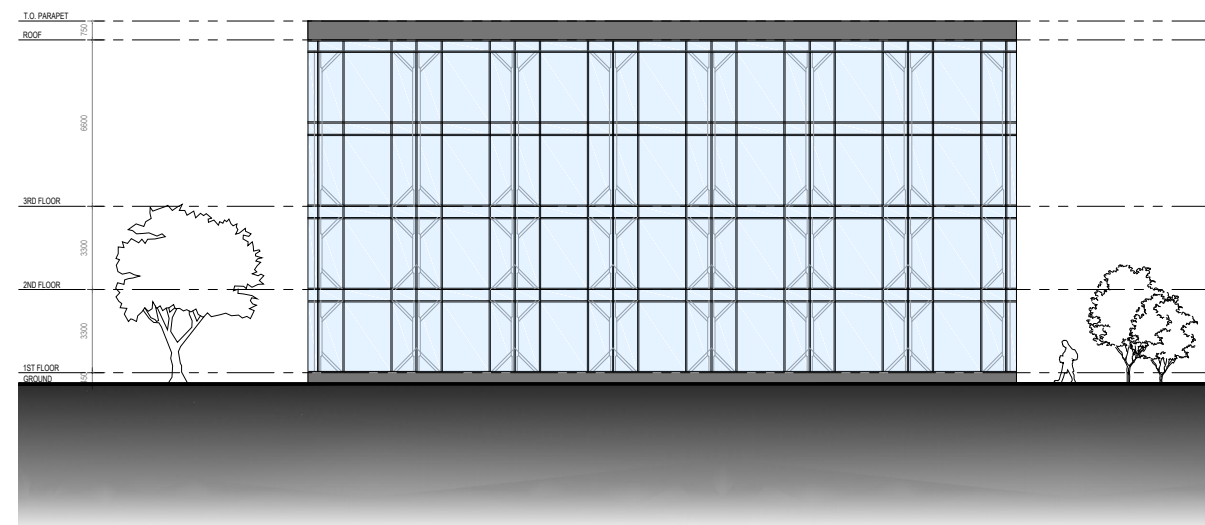

WEST ELEVATION

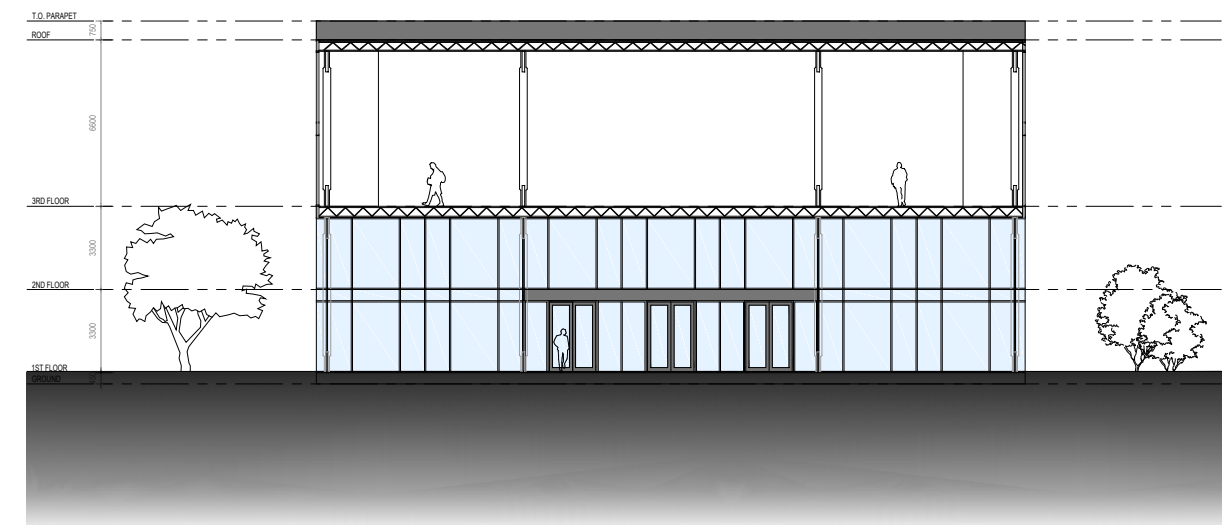

EAST-WEST SECTION

STUDENT CENTER

ELEVATIONS