

Full Environmental Assessment Form
Part 1 - Project and Setting

Instructions for Completing Part 1

Part 1 is to be completed by the applicant or project sponsor. Responses become part of the application for approval or funding, are subject to public review, and may be subject to further verification.

Complete Part 1 based on information currently available. If additional research or investigation would be needed to fully respond to any item, please answer as thoroughly as possible based on current information; indicate whether missing information does not exist, or is not reasonably available to the sponsor; and, when possible, generally describe work or studies which would be necessary to update or fully develop that information.

Applicants/sponsors must complete all items in Sections A & B. In Sections C, D & E, most items contain an initial question that must be answered either "Yes" or "No". If the answer to the initial question is "Yes", complete the sub-questions that follow. If the answer to the initial question is "No", proceed to the next question. Section F allows the project sponsor to identify and attach any additional information. Section G requires the name and signature of the applicant or project sponsor to verify that the information contained in Part 1 is accurate and complete.

A. Project and Applicant/Sponsor Information.

Name of Action or Project: Emerald Green WWTP Upgrade and Expansion Project		
Project Location (describe, and attach a general location map): 158 Lake Louise Marie Road, Rock Hill, Sullivan County		
Brief Description of Proposed Action (include purpose or need): The Town of Thompson, Sullivan County, is proposing an upgrade and improvement project at their existing wastewater treatment plant that serves the Emerald Green-Lake Louise Marie Sewer District. As part of the project, the Town will be requesting a SPDES permit modification to increase the plant capacity from the current 0.401 MGD up to a maximum of 0.475 MGD. The project will involve the construction of a new sludge dewatering facility, new UV disinfection facilities, new influent pump station, new headworks equipment, and new SBR process tank and equipment. The project will also include upgrades to the existing SBR facilities, influent holding tank, post equalization tank equipment, sludge holding tank, and mechanical and electrical systems and includes any other work within the bounds of the existing facility necessary to complete the project. Less than 1 acre of land will be disturbed to complete the project.		
Name of Applicant/Sponsor: William Rieber, Town Supervisor, Town of Thompson		Telephone: (845) 794-2500 E-Mail: supervisor@townofthompson.com
Address: 4052 Route 42		
City/PO: Monticello	State: NY	Zip Code: 12701
Project Contact (if not same as sponsor; give name and title/role): Dave Ohman, P.E.		Telephone: (607) 432-8073 E-Mail: dohman@delawareengineering.com
Address: 55 South Main Street		
City/PO: Oneonta	State: NY	Zip Code: 13820
Property Owner (if not same as sponsor):		Telephone: E-Mail:
Address:		
City/PO:	State:	Zip Code:

B. Government Approvals

B. Government Approvals, Funding, or Sponsorship. ("Funding" includes grants, loans, tax relief, and any other forms of financial assistance.)		
Government Entity	If Yes: Identify Agency and Approval(s) Required	Application Date (Actual or projected)
a. City Counsel, Town Board, ☒ Yes ☐ No or Village Board of Trustees	Town Board: MPR/Bond Resolution	7/2020 (T)
b. City, Town or Village ☐ Yes ☒ No Planning Board or Commission		
c. City, Town or ☐ Yes ☒ No Village Zoning Board of Appeals		
d. Other local agencies ☐ Yes ☒ No		
e. County agencies ☒ Yes ☐ No	Sullivan County Planning Department (239 referral)	6/2020 (T)
f. Regional agencies ☒ Yes ☐ No	Delaware River Basin Commission (DRBC)	3/2021 (T)
g. State agencies ☒ Yes ☐ No	NYSDEC; NYSEFC; NYSOPHRP	9/2020(T); 9/2020 (T); 6/2020 (T)
h. Federal agencies ☐ Yes ☒ No		
i. Coastal Resources. i. Is the project site within a Coastal Area, or the waterfront area of a Designated Inland Waterway? ☐ Yes ☒ No ii. Is the project site located in a community with an approved Local Waterfront Revitalization Program? ☐ Yes ☒ No iii. Is the project site within a Coastal Erosion Hazard Area? ☐ Yes ☒ No		

C. Planning and Zoning

C.1. Planning and zoning actions.	
Will administrative or legislative adoption, or amendment of a plan, local law, ordinance, rule or regulation be the only approval(s) which must be granted to enable the proposed action to proceed?	☐ Yes ☒ No
- If Yes, complete sections C, F and G. - If No, proceed to question C.2 and complete all remaining sections and questions in Part 1	
C.2. Adopted land use plans.	
a. Do any municipally- adopted (city, town, village or county) comprehensive land use plan(s) include the site where the proposed action would be located?	☐ Yes ☒ No
If Yes, does the comprehensive plan include specific recommendations for the site where the proposed action would be located?	☐ Yes ☒ No
b. Is the site of the proposed action within any local or regional special planning district (for example: Greenway; Brownfield Opportunity Area (BOA); designated State or Federal heritage area; watershed management plan; or other?) ☒ Yes ☐ No If Yes, identify the plan(s): NYS Major Basins: Upper Delaware _____ _____ _____	
c. Is the proposed action located wholly or partially within an area listed in an adopted municipal open space plan, or an adopted municipal farmland protection plan? ☐ Yes ☒ No If Yes, identify the plan(s): _____ _____ _____	

C.3. Zoning	
a. Is the site of the proposed action located in a municipality with an adopted zoning law or ordinance. If Yes, what is the zoning classification(s) including any applicable overlay district? <u>SR - Suburban Residential</u>	☒ Yes ☐ No
b. Is the use permitted or allowed by a special or conditional use permit?	☒ Yes ☐ No
c. Is a zoning change requested as part of the proposed action? If Yes, i. What is the proposed new zoning for the site? _____	☐ Yes ☒ No
C.4. Existing community services.	
a. In what school district is the project site located? <u>Monticello Central School District</u>	
b. What police or other public protection forces serve the project site? <u>NYS Police; Sullivan County Sheriff's Department</u>	
c. Which fire protection and emergency medical services serve the project site? <u>Rock Hill FD/EMS; Mobilemedic EMS; Rock Hill Volunteer Ambulance Corps; Monticello FD/EMS</u>	
d. What parks serve the project site? <u>NA</u>	

D. Project Details

D.1. Proposed and Potential Development	
a. What is the general nature of the proposed action (e.g., residential, industrial, commercial, recreational; if mixed, include all components)? <u>Municipal Sewage Treatment Facility</u>	
b. a. Total acreage of the site of the proposed action?	<u>14.92</u> acres
b. Total acreage to be physically disturbed?	<u>± 0.20</u> acres
c. Total acreage (project site and any contiguous properties) owned or controlled by the applicant or project sponsor?	<u>14.92</u> acres
c. Is the proposed action an expansion of an existing project or use? ☒ Yes ☐ No	
i. If Yes, what is the approximate percentage of the proposed expansion and identify the units (e.g., acres, miles, housing units, square feet)? % <u>18.5</u> Units: <u>gpd</u>	
d. Is the proposed action a subdivision, or does it include a subdivision? ☐ Yes ☒ No	
If Yes, i. Purpose or type of subdivision? (e.g., residential, industrial, commercial; if mixed, specify types) _____	
ii. Is a cluster/conservation layout proposed? ☐ Yes ☐ No	
iii. Number of lots proposed? _____	
iv. Minimum and maximum proposed lot sizes? Minimum _____ Maximum _____	
e. Will the proposed action be constructed in multiple phases? ☐ Yes ☒ No	
i. If No, anticipated period of construction: Up to <u>36</u> months	
ii. If Yes:	
• Total number of phases anticipated	<u>2</u>
• Anticipated commencement date of phase 1 (including demolition)	<u>April</u> month <u>2021</u> year
• Anticipated completion date of final phase	<u>April</u> month <u>2023</u> year
• Generally describe connections or relationships among phases, including any contingencies where progress of one phase may determine timing or duration of future phases: _____	
There is no relationship among the phases. The first phase will complete the construction of the UV disinfection facilities and is required as per the schedule of compliance included in the SPDES permit.	

f. Does the project include new residential uses? ☐ Yes ☒ No If Yes, show numbers of units proposed.				
	<u>One Family</u>	<u>Two Family</u>	<u>Three Family</u>	<u>Multiple Family (four or more)</u>
Initial Phase	_____	_____	_____	_____
At completion	_____	_____	_____	_____
of all phases	_____	_____	_____	_____

g. Does the proposed action include new non-residential construction (including expansions)? ☒ Yes ☐ No If Yes,	
i. Total number of structures <u>3</u>	
ii. Dimensions (in feet) of largest proposed structure: <u>16'</u> height; <u>40'</u> width; and <u>40'</u> length	
iii. Approximate extent of building space to be heated or cooled: <u>1600</u> square feet	

h. Does the proposed action include construction or other activities that will result in the impoundment of any liquids, such as creation of a water supply, reservoir, pond, lake, waste lagoon or other storage? ☐ Yes ☒ No If Yes,	
i. Purpose of the impoundment: _____	
ii. If a water impoundment, the principal source of the water: ☐ Ground water ☐ Surface water streams ☐ Other specify: _____	
iii. If other than water, identify the type of impounded/contained liquids and their source. _____	
iv. Approximate size of the proposed impoundment. Volume: _____ million gallons; surface area: _____ acres	
v. Dimensions of the proposed dam or impounding structure: _____ height; _____ length	
vi. Construction method/materials for the proposed dam or impounding structure (e.g., earth fill, rock, wood, concrete): _____	

D.2. Project Operations

a. Does the proposed action include any excavation, mining, or dredging, during construction, operations, or both? (Not including general site preparation, grading or installation of utilities or foundations where all excavated materials will remain onsite) ☐ Yes ☒ No If Yes:	
i. What is the purpose of the excavation or dredging? _____	
ii. How much material (including rock, earth, sediments, etc.) is proposed to be removed from the site?	
• Volume (specify tons or cubic yards): _____ • Over what duration of time? _____	
iii. Describe nature and characteristics of materials to be excavated or dredged, and plans to use, manage or dispose of them. _____	
iv. Will there be onsite dewatering or processing of excavated materials? ☐ Yes ☐ No If yes, describe. _____	
v. What is the total area to be dredged or excavated? _____ acres	
vi. What is the maximum area to be worked at any one time? _____ acres	
vii. What would be the maximum depth of excavation or dredging? _____ feet	
viii. Will the excavation require blasting? ☐ Yes ☐ No	
ix. Summarize site reclamation goals and plan: _____	

b. Would the proposed action cause or result in alteration of, increase or decrease in size of, or encroachment into any existing wetland, waterbody, shoreline, beach or adjacent area? ☐ Yes ☒ No If Yes:	
i. Identify the wetland or waterbody which would be affected (by name, water index number, wetland map number or geographic description): _____	

ii. Describe how the proposed action would affect that waterbody or wetland, e.g. excavation, fill, placement of structures, or alteration of channels, banks and shorelines. Indicate extent of activities, alterations and additions in square feet or acres:

iii. Will the proposed action cause or result in disturbance to bottom sediments?

☐ Yes ☐ No

If Yes, describe: _____

iv. Will the proposed action cause or result in the destruction or removal of aquatic vegetation?

☐ Yes ☐ No

If Yes:

- acres of aquatic vegetation proposed to be removed: _____
- expected acreage of aquatic vegetation remaining after project completion: _____
- purpose of proposed removal (e.g. beach clearing, invasive species control, boat access): _____
- _____
- proposed method of plant removal: _____
- if chemical/herbicide treatment will be used, specify product(s): _____

v. Describe any proposed reclamation/mitigation following disturbance: _____

c. Will the proposed action use, or create a new demand for water?

☐ Yes ☒ No

If Yes:

i. Total anticipated water usage/demand per day: _____ gallons/day

ii. Will the proposed action obtain water from an existing public water supply?

☐ Yes ☐ No

If Yes:

- Name of district or service area: _____
- Does the existing public water supply have capacity to serve the proposal? ☐ Yes ☐ No
- Is the project site in the existing district? ☐ Yes ☐ No
- Is expansion of the district needed? ☐ Yes ☐ No
- Do existing lines serve the project site? ☐ Yes ☐ No

iii. Will line extension within an existing district be necessary to supply the project?

☐ Yes ☐ No

If Yes:

- Describe extensions or capacity expansions proposed to serve this project: _____
- Source(s) of supply for the district: _____

iv. Is a new water supply district or service area proposed to be formed to serve the project site?

☐ Yes ☐ No

If, Yes:

- Applicant/sponsor for new district: _____
- Date application submitted or anticipated: _____
- Proposed source(s) of supply for new district: _____

v. If a public water supply will not be used, describe plans to provide water supply for the project: _____

vi. If water supply will be from wells (public or private), what is the maximum pumping capacity: _____ gallons/minute.

d. Will the proposed action generate liquid wastes?

☐ Yes ☒ No

If Yes:

i. Total anticipated liquid waste generation per day: _____ gallons/day

ii. Nature of liquid wastes to be generated (e.g., sanitary wastewater, industrial; if combination, describe all components and approximate volumes or proportions of each): _____

iii. Will the proposed action use any existing public wastewater treatment facilities?

☐ Yes ☐ No

If Yes:

- Name of wastewater treatment plant to be used: _____
- Name of district: _____
- Does the existing wastewater treatment plant have capacity to serve the project? ☐ Yes ☐ No
- Is the project site in the existing district? ☐ Yes ☐ No
- Is expansion of the district needed? ☐ Yes ☐ No

- Do existing sewer lines serve the project site? ☐ Yes ☐ No
 - Will a line extension within an existing district be necessary to serve the project? ☐ Yes ☐ No
- If Yes:
- Describe extensions or capacity expansions proposed to serve this project: _____

iv. Will a new wastewater (sewage) treatment district be formed to serve the project site? ☐ Yes ☐ No

If Yes:

- Applicant/sponsor for new district: _____
- Date application submitted or anticipated: _____
- What is the receiving water for the wastewater discharge? _____

v. If public facilities will not be used, describe plans to provide wastewater treatment for the project, including specifying proposed receiving water (name and classification if surface discharge or describe subsurface disposal plans):

vi. Describe any plans or designs to capture, recycle or reuse liquid waste: _____

e. Will the proposed action disturb more than one acre and create stormwater runoff, either from new point sources (i.e. ditches, pipes, swales, curbs, gutters or other concentrated flows of stormwater) or non-point source (i.e. sheet flow) during construction or post construction? ☐ Yes ☒ No

If Yes:

i. How much impervious surface will the project create in relation to total size of project parcel?

_____ Square feet or _____ acres (impervious surface)

_____ Square feet or _____ acres (parcel size)

ii. Describe types of new point sources. _____

iii. Where will the stormwater runoff be directed (i.e. on-site stormwater management facility/structures, adjacent properties, groundwater, on-site surface water or off-site surface waters)?

- If to surface waters, identify receiving water bodies or wetlands: _____

- Will stormwater runoff flow to adjacent properties? ☐ Yes ☐ No

iv. Does the proposed plan minimize impervious surfaces, use pervious materials or collect and re-use stormwater? ☐ Yes ☐ No

f. Does the proposed action include, or will it use on-site, one or more sources of air emissions, including fuel combustion, waste incineration, or other processes or operations? ☒ Yes ☐ No

If Yes, identify:

i. Mobile sources during project operations (e.g., heavy equipment, fleet or delivery vehicles)

NA

ii. Stationary sources during construction (e.g., power generation, structural heating, batch plant, crushers)

NA

iii. Stationary sources during operations (e.g., process emissions, large boilers, electric generation)

Small boiler, emergency power generator

g. Will any air emission sources named in D.2.f (above), require a NY State Air Registration, Air Facility Permit, or Federal Clean Air Act Title IV or Title V Permit? ☐ Yes ☒ No

If Yes:

i. Is the project site located in an Air quality non-attainment area? (Area routinely or periodically fails to meet ambient air quality standards for all or some parts of the year) ☐ Yes ☐ No

ii. In addition to emissions as calculated in the application, the project will generate:

- _____ Tons/year (short tons) of Carbon Dioxide (CO₂)
- _____ Tons/year (short tons) of Nitrous Oxide (N₂O)
- _____ Tons/year (short tons) of Perfluorocarbons (PFCs)
- _____ Tons/year (short tons) of Sulfur Hexafluoride (SF₆)
- _____ Tons/year (short tons) of Carbon Dioxide equivalent of Hydrofluorocarbons (HFCs)
- _____ Tons/year (short tons) of Hazardous Air Pollutants (HAPs)

h. Will the proposed action generate or emit methane (including, but not limited to, sewage treatment plants, landfills, composting facilities)? ☐ Yes ☒ No

If Yes:

i. Estimate methane generation in tons/year (metric): _____

ii. Describe any methane capture, control or elimination measures included in project design (e.g., combustion to generate heat or electricity, flaring): _____

i. Will the proposed action result in the release of air pollutants from open-air operations or processes, such as quarry or landfill operations? ☐ Yes ☒ No

If Yes: Describe operations and nature of emissions (e.g., diesel exhaust, rock particulates/dust): _____

j. Will the proposed action result in a substantial increase in traffic above present levels or generate substantial new demand for transportation facilities or services? ☐ Yes ☒ No

If Yes:

i. When is the peak traffic expected (Check all that apply): ☐ Morning ☐ Evening ☐ Weekend
☐ Randomly between hours of _____ to _____.

ii. For commercial activities only, projected number of truck trips/day and type (e.g., semi trailers and dump trucks): _____

iii. Parking spaces: Existing _____ Proposed _____ Net increase/decrease _____

iv. Does the proposed action include any shared use parking? ☐ Yes ☐ No

v. If the proposed action includes any modification of existing roads, creation of new roads or change in existing access, describe: _____

vi. Are public/private transportation service(s) or facilities available within ½ mile of the proposed site? ☐ Yes ☐ No

vii. Will the proposed action include access to public transportation or accommodations for use of hybrid, electric or other alternative fueled vehicles? ☐ Yes ☐ No

viii. Will the proposed action include plans for pedestrian or bicycle accommodations for connections to existing pedestrian or bicycle routes? ☐ Yes ☐ No

k. Will the proposed action (for commercial or industrial projects only) generate new or additional demand for energy? ☒ Yes ☐ No

If Yes:

i. Estimate annual electricity demand during operation of the proposed action: _____
720 MWh (existing usage) ; 825 MWh (estimated annual usage)

ii. Anticipated sources/suppliers of electricity for the project (e.g., on-site combustion, on-site renewable, via grid/local utility, or other):
Local electric grid

iii. Will the proposed action require a new, or an upgrade, to an existing substation? ☐ Yes ☒ No

l. Hours of operation. Answer all items which apply.

i. During Construction:

- Monday - Friday: _____ 7am - 5pm
- Saturday: _____
- Sunday: _____
- Holidays: _____

ii. During Operations:

- Monday - Friday: _____ 24-7
- Saturday: _____
- Sunday: _____
- Holidays: _____

m. Will the proposed action produce noise that will exceed existing ambient noise levels during construction, operation, or both? ☒ Yes ☐ No If yes: i. Provide details including sources, time of day and duration: <u>Increased noise from heavy equipment can be anticipated during the construction phase. There will be no long-term increase in ambient noise levels during plant operation as a result of this project.</u>	
ii. Will the proposed action remove existing natural barriers that could act as a noise barrier or screen? ☐ Yes ☒ No Describe: _____	
n. Will the proposed action have outdoor lighting? ☒ Yes ☐ No If yes: i. Describe source(s), location(s), height of fixture(s), direction/aim, and proximity to nearest occupied structures: <u>Building mounted, downward facing LED lighting will be installed at the entrance/exits to the new sludge dewatering facilities.</u>	
ii. Will proposed action remove existing natural barriers that could act as a light barrier or screen? ☐ Yes ☒ No Describe: _____	
o. Does the proposed action have the potential to produce odors for more than one hour per day? ☒ Yes ☐ No If Yes, describe possible sources, potential frequency and duration of odor emissions, and proximity to nearest occupied structures: _____ <u>Intermittent odors can be expected at about the same intensity and frequency as occurs under existing plant operations. Odors are not expected to increase beyond that which is currently emitted as a result of this project. The nearest occupied structure(s) is approximately 525 feet.</u>	
p. Will the proposed action include any bulk storage of petroleum (combined capacity of over 1,100 gallons) or chemical products 185 gallons in above ground storage or any amount in underground storage? ☒ Yes ☐ No If Yes: i. Product(s) to be stored <u>Fuel oil (<1,100 gal) ; Chlorine (will no longer be required once the upgrade is completed)</u> ii. Volume(s) _____ per unit time _____ (e.g., month, year) iii. Generally, describe the proposed storage facilities: _____ <u>Underground storage tank (existing fuel oil); two above ground 185 gal chlorine storage tanks</u>	
q. Will the proposed action (commercial, industrial and recreational projects only) use pesticides (i.e., herbicides, insecticides) during construction or operation? ☐ Yes ☒ No If Yes: i. Describe proposed treatment(s): _____ _____ _____	
ii. Will the proposed action use Integrated Pest Management Practices? ☐ Yes ☐ No	
r. Will the proposed action (commercial or industrial projects only) involve or require the management or disposal of solid waste (excluding hazardous materials)? ☒ Yes ☐ No If Yes: i. Describe any solid waste(s) to be generated during construction or operation of the facility: • Construction: _____ 1 tons per _____ 3 year (unit of time) • Operation : _____ 12 - 14 tons per _____ 1 year (unit of time) ii. Describe any proposals for on-site minimization, recycling or reuse of materials to avoid disposal as solid waste: • Construction: <u>construction debris will be recycled to the greatest extent possible</u> • Operation: <u>NA</u>	
iii. Proposed disposal methods/facilities for solid waste generated on-site: • Construction: <u>Construction and demolition debris will be removed and disposed of in accordance with state and local regulations.</u> • Operation: <u>Bio-solids will be removed and disposed of in accordance with state and local regulations</u>	

s. Does the proposed action include construction or modification of a solid waste management facility? ☐ Yes ☒ No

If Yes:

i. Type of management or handling of waste proposed for the site (e.g., recycling or transfer station, composting, landfill, or other disposal activities): _____

ii. Anticipated rate of disposal/processing:

- _____ Tons/month, if transfer or other non-combustion/thermal treatment, or
- _____ Tons/hour, if combustion or thermal treatment

iii. If landfill, anticipated site life: _____ years

t. Will the proposed action at the site involve the commercial generation, treatment, storage, or disposal of hazardous waste? ☐ Yes ☒ No

If Yes:

i. Name(s) of all hazardous wastes or constituents to be generated, handled or managed at facility: _____

ii. Generally describe processes or activities involving hazardous wastes or constituents: _____

iii. Specify amount to be handled or generated _____ tons/month

iv. Describe any proposals for on-site minimization, recycling or reuse of hazardous constituents: _____

v. Will any hazardous wastes be disposed at an existing offsite hazardous waste facility? ☐ Yes ☐ No

If Yes: provide name and location of facility: _____

If No: describe proposed management of any hazardous wastes which will not be sent to a hazardous waste facility: _____

E. Site and Setting of Proposed Action

E.1. Land uses on and surrounding the project site

a. Existing land uses.

i. Check all uses that occur on, adjoining and near the project site.

☐ Urban ☐ Industrial ☒ Commercial ☒ Residential (suburban) ☒ Rural (non-farm)

☒ Forest ☐ Agriculture ☒ Aquatic ☐ Other (specify): _____

ii. If mix of uses, generally describe: _____

b. Land uses and covertypes on the project site.

Land use or Covertype	Current Acreage	Acreage After Project Completion	Change (Acres +/-)
• Roads, buildings, and other paved or impervious surfaces	0.78	0.91	+0.13
• Forested	10.11	10.11	0.0
• Meadows, grasslands or brushlands (non-agricultural, including abandoned agricultural)	2.71	2.58	-0.13
• Agricultural (includes active orchards, field, greenhouse etc.)	0.0	0.0	0.0
• Surface water features (lakes, ponds, streams, rivers, etc.)	0.68	0.68	0.0
• Wetlands (freshwater or tidal)	0.0	0.0	0.0
• Non-vegetated (bare rock, earth or fill)	0.0	0.0	0.0
• Other Describe: _____			

c. Is the project site presently used by members of the community for public recreation? ☐ Yes ☒ No
i. If Yes: explain: _____

d. Are there any facilities serving children, the elderly, people with disabilities (e.g., schools, hospitals, licensed day care centers, or group homes) within 1500 feet of the project site? ☒ Yes ☐ No
If Yes,
i. Identify Facilities:
Nana's House Child Care Center

e. Does the project site contain an existing dam? ☐ Yes ☒ No
If Yes:
i. Dimensions of the dam and impoundment:
• Dam height: _____ feet
• Dam length: _____ feet
• Surface area: _____ acres
• Volume impounded: _____ gallons OR acre-feet
ii. Dam's existing hazard classification: _____
iii. Provide date and summarize results of last inspection: _____

f. Has the project site ever been used as a municipal, commercial or industrial solid waste management facility, or does the project site adjoin property which is now, or was at one time, used as a solid waste management facility? ☐ Yes ☒ No
If Yes:
i. Has the facility been formally closed? ☐ Yes ☐ No
• If yes, cite sources/documentation: _____
ii. Describe the location of the project site relative to the boundaries of the solid waste management facility: _____
iii. Describe any development constraints due to the prior solid waste activities: _____

g. Have hazardous wastes been generated, treated and/or disposed of at the site, or does the project site adjoin property which is now or was at one time used to commercially treat, store and/or dispose of hazardous waste? ☐ Yes ☒ No
If Yes:
i. Describe waste(s) handled and waste management activities, including approximate time when activities occurred: _____

h. Potential contamination history. Has there been a reported spill at the proposed project site, or have any remedial actions been conducted at or adjacent to the proposed site? ☒ Yes ☐ No
If Yes:
i. Is any portion of the site listed on the NYSDEC Spills Incidents database or Environmental Site Remediation database? Check all that apply: ☒ Yes ☐ No
☐ Yes – Spills Incidents database Provide DEC ID number(s): _____
☒ Yes – Environmental Site Remediation database Provide DEC ID number(s): 3-000360
☐ Neither database
ii. If site has been subject of RCRA corrective activities, describe control measures: _____

iii. Is the project within 2000 feet of any site in the NYSDEC Environmental Site Remediation database? ☐ Yes ☒ No
If yes, provide DEC ID number(s): _____
iv. If yes to (i), (ii) or (iii) above, describe current status of site(s): _____

v. Is the project site subject to an institutional control limiting property uses? ☐ Yes ☒ No													
• If yes, DEC site ID number: _____ • Describe the type of institutional control (e.g., deed restriction or easement): _____ • Describe any use limitations: _____ • Describe any engineering controls: _____ • Will the project affect the institutional or engineering controls in place? ☐ Yes ☐ No • Explain: _____													
E.2. Natural Resources On or Near Project Site													
a. What is the average depth to bedrock on the project site? _____ Unknown feet													
b. Are there bedrock outcroppings on the project site? ☐ Yes ☒ No If Yes, what proportion of the site is comprised of bedrock outcroppings? _____ %													
c. Predominant soil type(s) present on project site: <table style="width: 100%; border: none;"> <tr> <td style="width: 70%;">WIC Wellsboro & Wurtsboro</td> <td style="width: 30%; text-align: right;">100 %</td> </tr> <tr> <td>_____</td> <td style="text-align: right;">_____ %</td> </tr> <tr> <td>_____</td> <td style="text-align: right;">_____ %</td> </tr> </table>		WIC Wellsboro & Wurtsboro	100 %	_____	_____ %	_____	_____ %						
WIC Wellsboro & Wurtsboro	100 %												
_____	_____ %												
_____	_____ %												
d. What is the average depth to the water table on the project site? Average: _____ <3 feet													
e. Drainage status of project site soils: <table style="width: 100%; border: none;"> <tr> <td style="width: 30%;">☐ Well Drained:</td> <td style="width: 70%; text-align: right;">_____ % of site</td> </tr> <tr> <td>☒ Moderately Well Drained:</td> <td style="text-align: right;">100 % of site</td> </tr> <tr> <td>☐ Poorly Drained</td> <td style="text-align: right;">_____ % of site</td> </tr> </table>		☐ Well Drained:	_____ % of site	☒ Moderately Well Drained:	100 % of site	☐ Poorly Drained	_____ % of site						
☐ Well Drained:	_____ % of site												
☒ Moderately Well Drained:	100 % of site												
☐ Poorly Drained	_____ % of site												
f. Approximate proportion of proposed action site with slopes: <table style="width: 100%; border: none;"> <tr> <td style="width: 40%;">☒ 0-10%:</td> <td style="width: 60%; text-align: right;">60 % of site</td> </tr> <tr> <td>☒ 10-15%:</td> <td style="text-align: right;">10 % of site</td> </tr> <tr> <td>☒ 15% or greater:</td> <td style="text-align: right;">30 % of site</td> </tr> </table>		☒ 0-10%:	60 % of site	☒ 10-15%:	10 % of site	☒ 15% or greater:	30 % of site						
☒ 0-10%:	60 % of site												
☒ 10-15%:	10 % of site												
☒ 15% or greater:	30 % of site												
g. Are there any unique geologic features on the project site? ☐ Yes ☒ No If Yes, describe: _____													
h. Surface water features.													
i. Does any portion of the project site contain wetlands or other waterbodies (including streams, rivers, ponds or lakes)? ☒ Yes ☐ No													
ii. Do any wetlands or other waterbodies adjoin the project site? ☒ Yes ☐ No If Yes to either i or ii, continue. If No, skip to E.2.i.													
iii. Are any of the wetlands or waterbodies within or adjoining the project site regulated by any federal, state or local agency? ☒ Yes ☐ No													
iv. For each identified regulated wetland and waterbody on the project site, provide the following information: <table style="width: 100%; border: none;"> <tr> <td style="width: 10%;">• Streams:</td> <td style="width: 40%;">Name 815-93</td> <td style="width: 50%;">Classification B(T)</td> </tr> <tr> <td>• Lakes or Ponds:</td> <td>Name _____</td> <td>Classification _____</td> </tr> <tr> <td>• Wetlands:</td> <td>Name Federal Waters, Federal Waters, Federal Waters,...</td> <td>Approximate Size _____</td> </tr> <tr> <td>• Wetland No. (if regulated by DEC)</td> <td colspan="2">_____</td> </tr> </table>		• Streams:	Name 815-93	Classification B(T)	• Lakes or Ponds:	Name _____	Classification _____	• Wetlands:	Name Federal Waters, Federal Waters, Federal Waters,...	Approximate Size _____	• Wetland No. (if regulated by DEC)	_____	
• Streams:	Name 815-93	Classification B(T)											
• Lakes or Ponds:	Name _____	Classification _____											
• Wetlands:	Name Federal Waters, Federal Waters, Federal Waters,...	Approximate Size _____											
• Wetland No. (if regulated by DEC)	_____												
v. Are any of the above water bodies listed in the most recent compilation of NYS water quality-impaired waterbodies? ☐ Yes ☒ No If yes, name of impaired water body/bodies and basis for listing as impaired: _____													
i. Is the project site in a designated Floodway? ☐ Yes ☒ No													
j. Is the project site in the 100-year Floodplain? ☒ Yes ☐ No													
k. Is the project site in the 500-year Floodplain? ☐ Yes ☒ No													
l. Is the project site located over, or immediately adjoining, a primary, principal or sole source aquifer? ☐ Yes ☒ No If Yes:													
i. Name of aquifer: _____													

m.	Identify the predominant wildlife species that occupy or use the project site:	
	Deer _____	_____
	Small game _____	_____
	Birds _____	_____
n.	Does the project site contain a designated significant natural community?	☐ Yes ☒ No
	If Yes:	
	i. Describe the habitat/community (composition, function, and basis for designation): _____	
	ii. Source(s) of description or evaluation: _____	
	iii. Extent of community/habitat:	
	• Currently: _____ acres • Following completion of project as proposed: _____ acres • Gain or loss (indicate + or -): _____ acres	
o.	Does project site contain any species of plant or animal that is listed by the federal government or NYS as endangered or threatened, or does it contain any areas identified as habitat for an endangered or threatened species?	☐ Yes ☒ No
	If Yes:	
	i. Species and listing (endangered or threatened): _____	

p.	Does the project site contain any species of plant or animal that is listed by NYS as rare, or as a species of special concern?	☐ Yes ☒ No
	If Yes:	
	i. Species and listing: _____	

q.	Is the project site or adjoining area currently used for hunting, trapping, fishing or shell fishing?	☐ Yes ☒ No
	If yes, give a brief description of how the proposed action may affect that use: _____	

E.3. Designated Public Resources On or Near Project Site		
a.	Is the project site, or any portion of it, located in a designated agricultural district certified pursuant to Agriculture and Markets Law, Article 25-AA, Section 303 and 304?	☐ Yes ☒ No
	If Yes, provide county plus district name/number: _____	
b.	Are agricultural lands consisting of highly productive soils present?	☐ Yes ☒ No
	i. If Yes: acreage(s) on project site? _____	
	ii. Source(s) of soil rating(s): _____	
c.	Does the project site contain all or part of, or is it substantially contiguous to, a registered National Natural Landmark?	☐ Yes ☒ No
	If Yes:	
	i. Nature of the natural landmark: ☐ Biological Community ☐ Geological Feature	
	ii. Provide brief description of landmark, including values behind designation and approximate size/extent: _____	

d.	Is the project site located in or does it adjoin a state listed Critical Environmental Area?	☐ Yes ☒ No
	If Yes:	
	i. CEA name: _____	
	ii. Basis for designation: _____	
	iii. Designating agency and date: _____	

e. Does the project site contain, or is it substantially contiguous to, a building, archaeological site, or district which is listed on the National or State Register of Historic Places, or that has been determined by the Commissioner of the NYS Office of Parks, Recreation and Historic Preservation to be eligible for listing on the State Register of Historic Places? If Yes: i. Nature of historic/archaeological resource: ☐ Archaeological Site ☐ Historic Building or District ii. Name: _____ iii. Brief description of attributes on which listing is based: _____	☐ Yes ☒ No
f. Is the project site, or any portion of it, located in or adjacent to an area designated as sensitive for archaeological sites on the NY State Historic Preservation Office (SHPO) archaeological site inventory?	☐ Yes ☒ No
g. Have additional archaeological or historic site(s) or resources been identified on the project site? If Yes: i. Describe possible resource(s): _____ ii. Basis for identification: _____	☐ Yes ☒ No
h. Is the project site within five miles of any officially designated and publicly accessible federal, state, or local scenic or aesthetic resource? If Yes: i. Identify resource: _____ ii. Nature of, or basis for, designation (e.g., established highway overlook, state or local park, state historic trail or scenic byway, etc.): _____ iii. Distance between project and resource: _____ miles.	☐ Yes ☒ No
i. Is the project site located within a designated river corridor under the Wild, Scenic and Recreational Rivers Program 6 NYCRR 666? If Yes: i. Identify the name of the river and its designation: _____ ii. Is the activity consistent with development restrictions contained in 6NYCRR Part 666?	☐ Yes ☒ No ☐ Yes ☐ No

F. Additional Information


Attach any additional information which may be needed to clarify your project.


If you have identified any adverse impacts which could be associated with your proposal, please describe those impacts plus any measures which you propose to avoid or minimize them.

G. Verification

I certify that the information provided is true to the best of my knowledge.

Applicant/Sponsor Name Town of Thompson/ William Rieber Date June 2, 2020

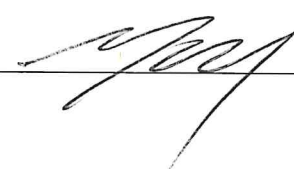Signature  Title Town Supervisor

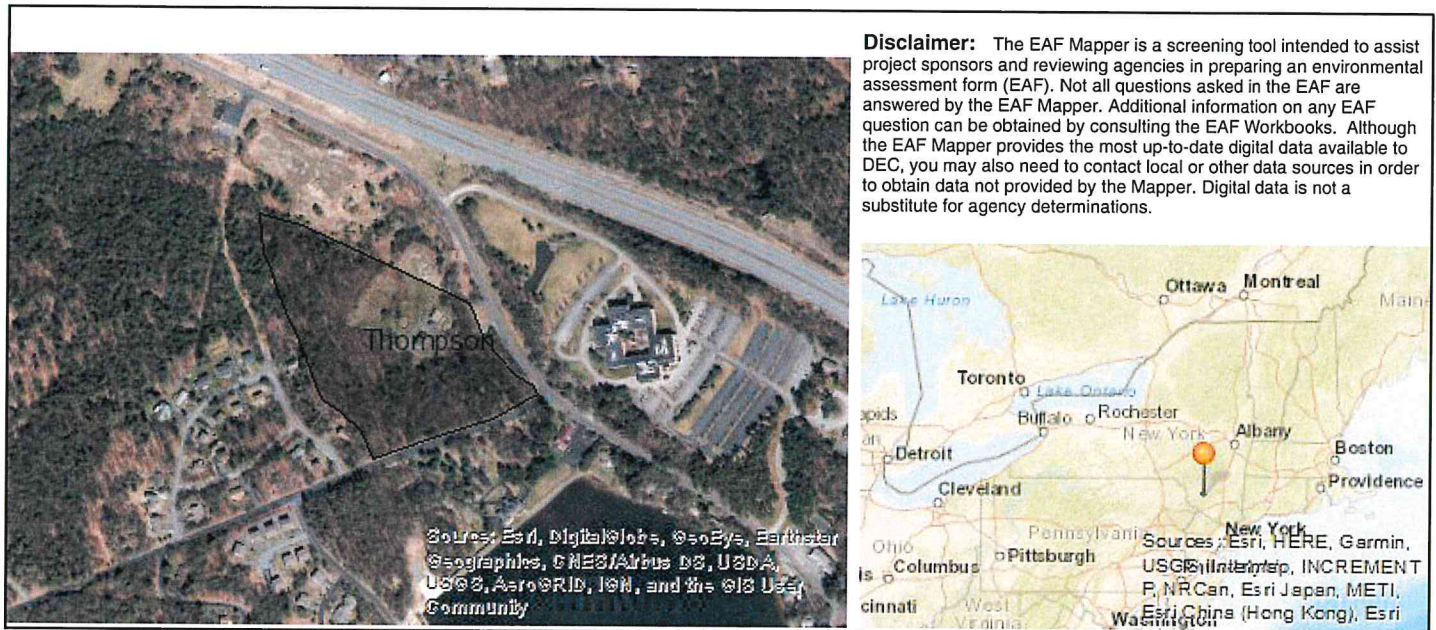


Disclaimer: The EAF Mapper is a screening tool intended to assist project sponsors and reviewing agencies in preparing an environmental assessment form (EAF). Not all questions asked in the EAF are answered by the EAF Mapper. Additional information on any EAF question can be obtained by consulting the EAF Workbooks. Although the EAF Mapper provides the most up-to-date digital data available to DEC, you may also need to contact local or other data sources in order to obtain data not provided by the Mapper. Digital data is not a substitute for agency determinations.



B.i.i [Coastal or Waterfront Area]	No
B.i.ii [Local Waterfront Revitalization Area]	No
C.2.b. [Special Planning District]	Yes - Digital mapping data are not available for all Special Planning Districts. Refer to EAF Workbook.
C.2.b. [Special Planning District - Name]	NYS Major Basins: Upper Delaware
E.1.h [DEC Spills or Remediation Site - Potential Contamination History]	Digital mapping data are not available or are incomplete. Refer to EAF Workbook.
E.1.h.i [DEC Spills or Remediation Site - Listed]	Digital mapping data are not available or are incomplete. Refer to EAF Workbook.
E.1.h.i [DEC Spills or Remediation Site - Environmental Site Remediation Database]	Digital mapping data are not available or are incomplete. Refer to EAF Workbook.
E.1.h.iii [Within 2,000' of DEC Remediation Site]	No
E.2.g [Unique Geologic Features]	No
E.2.h.i [Surface Water Features]	Yes
E.2.h.ii [Surface Water Features]	Yes
E.2.h.iii [Surface Water Features]	Yes - Digital mapping information on local and federal wetlands and waterbodies is known to be incomplete. Refer to EAF Workbook.
E.2.h.iv [Surface Water Features - Stream Name]	815-93
E.2.h.iv [Surface Water Features - Stream Classification]	B(T)
E.2.h.iv [Surface Water Features - Wetlands Name]	Federal Waters
E.2.h.v [Impaired Water Bodies]	No
E.2.i. [Floodway]	No
E.2.j. [100 Year Floodplain]	Yes

E.2.k. [500 Year Floodplain]	No
E.2.l. [Aquifers]	No
E.2.n. [Natural Communities]	No
E.2.o. [Endangered or Threatened Species]	No
E.2.p. [Rare Plants or Animals]	No
E.3.a. [Agricultural District]	No
E.3.c. [National Natural Landmark]	No
E.3.d [Critical Environmental Area]	No
E.3.e. [National or State Register of Historic Places or State Eligible Sites]	Digital mapping data are not available or are incomplete. Refer to EAF Workbook.
E.3.f. [Archeological Sites]	No
E.3.i. [Designated River Corridor]	No

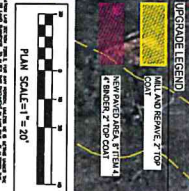

**SITE PLAN
WITH IMPROVEMENTS**

REVISIONS		
NO.	DATE	DESCRIPTION

**DELAWARE
ENGINEERING, D.P.C.**
CIVIL AND ENVIRONMENTAL ENGINEERING
55 SOUTH MAIN STREET, ONEONTA, NY 13820 - 807.432.8073
28 MADISON AVENUE EXTENSION, ALBANY, NY 12203 - 518.452.1290
8 TOWNSEND STREET, WALTON, NY 13656 - 607.865.9235
31 N. MAIN STREET, LIBERTY, NY 12554 - 845.747.9952
16 EAST MARKET STREET, RED HOOK, NY 12571 - 518.452.1290

DATE: _____ DATE: _____
DRAWN BY: MO
SCALE: 1"=20'
REVIEWED BY: RVD BY
PROJECT NO.: PROJ. NO.
FILE: T THOMPSON

SHEET
G-1